


F.A. RTE.	SECTION	COUNTY	TOTAL SHEETS	SHEET NO.
		POPE	16	7
STA. 5+78		TO STA. 10+00		
FED. ROAD DIST. NO. ILLINOIS FED. AID PROJECT				
IDNR PROJECT NO. 5-06-004				

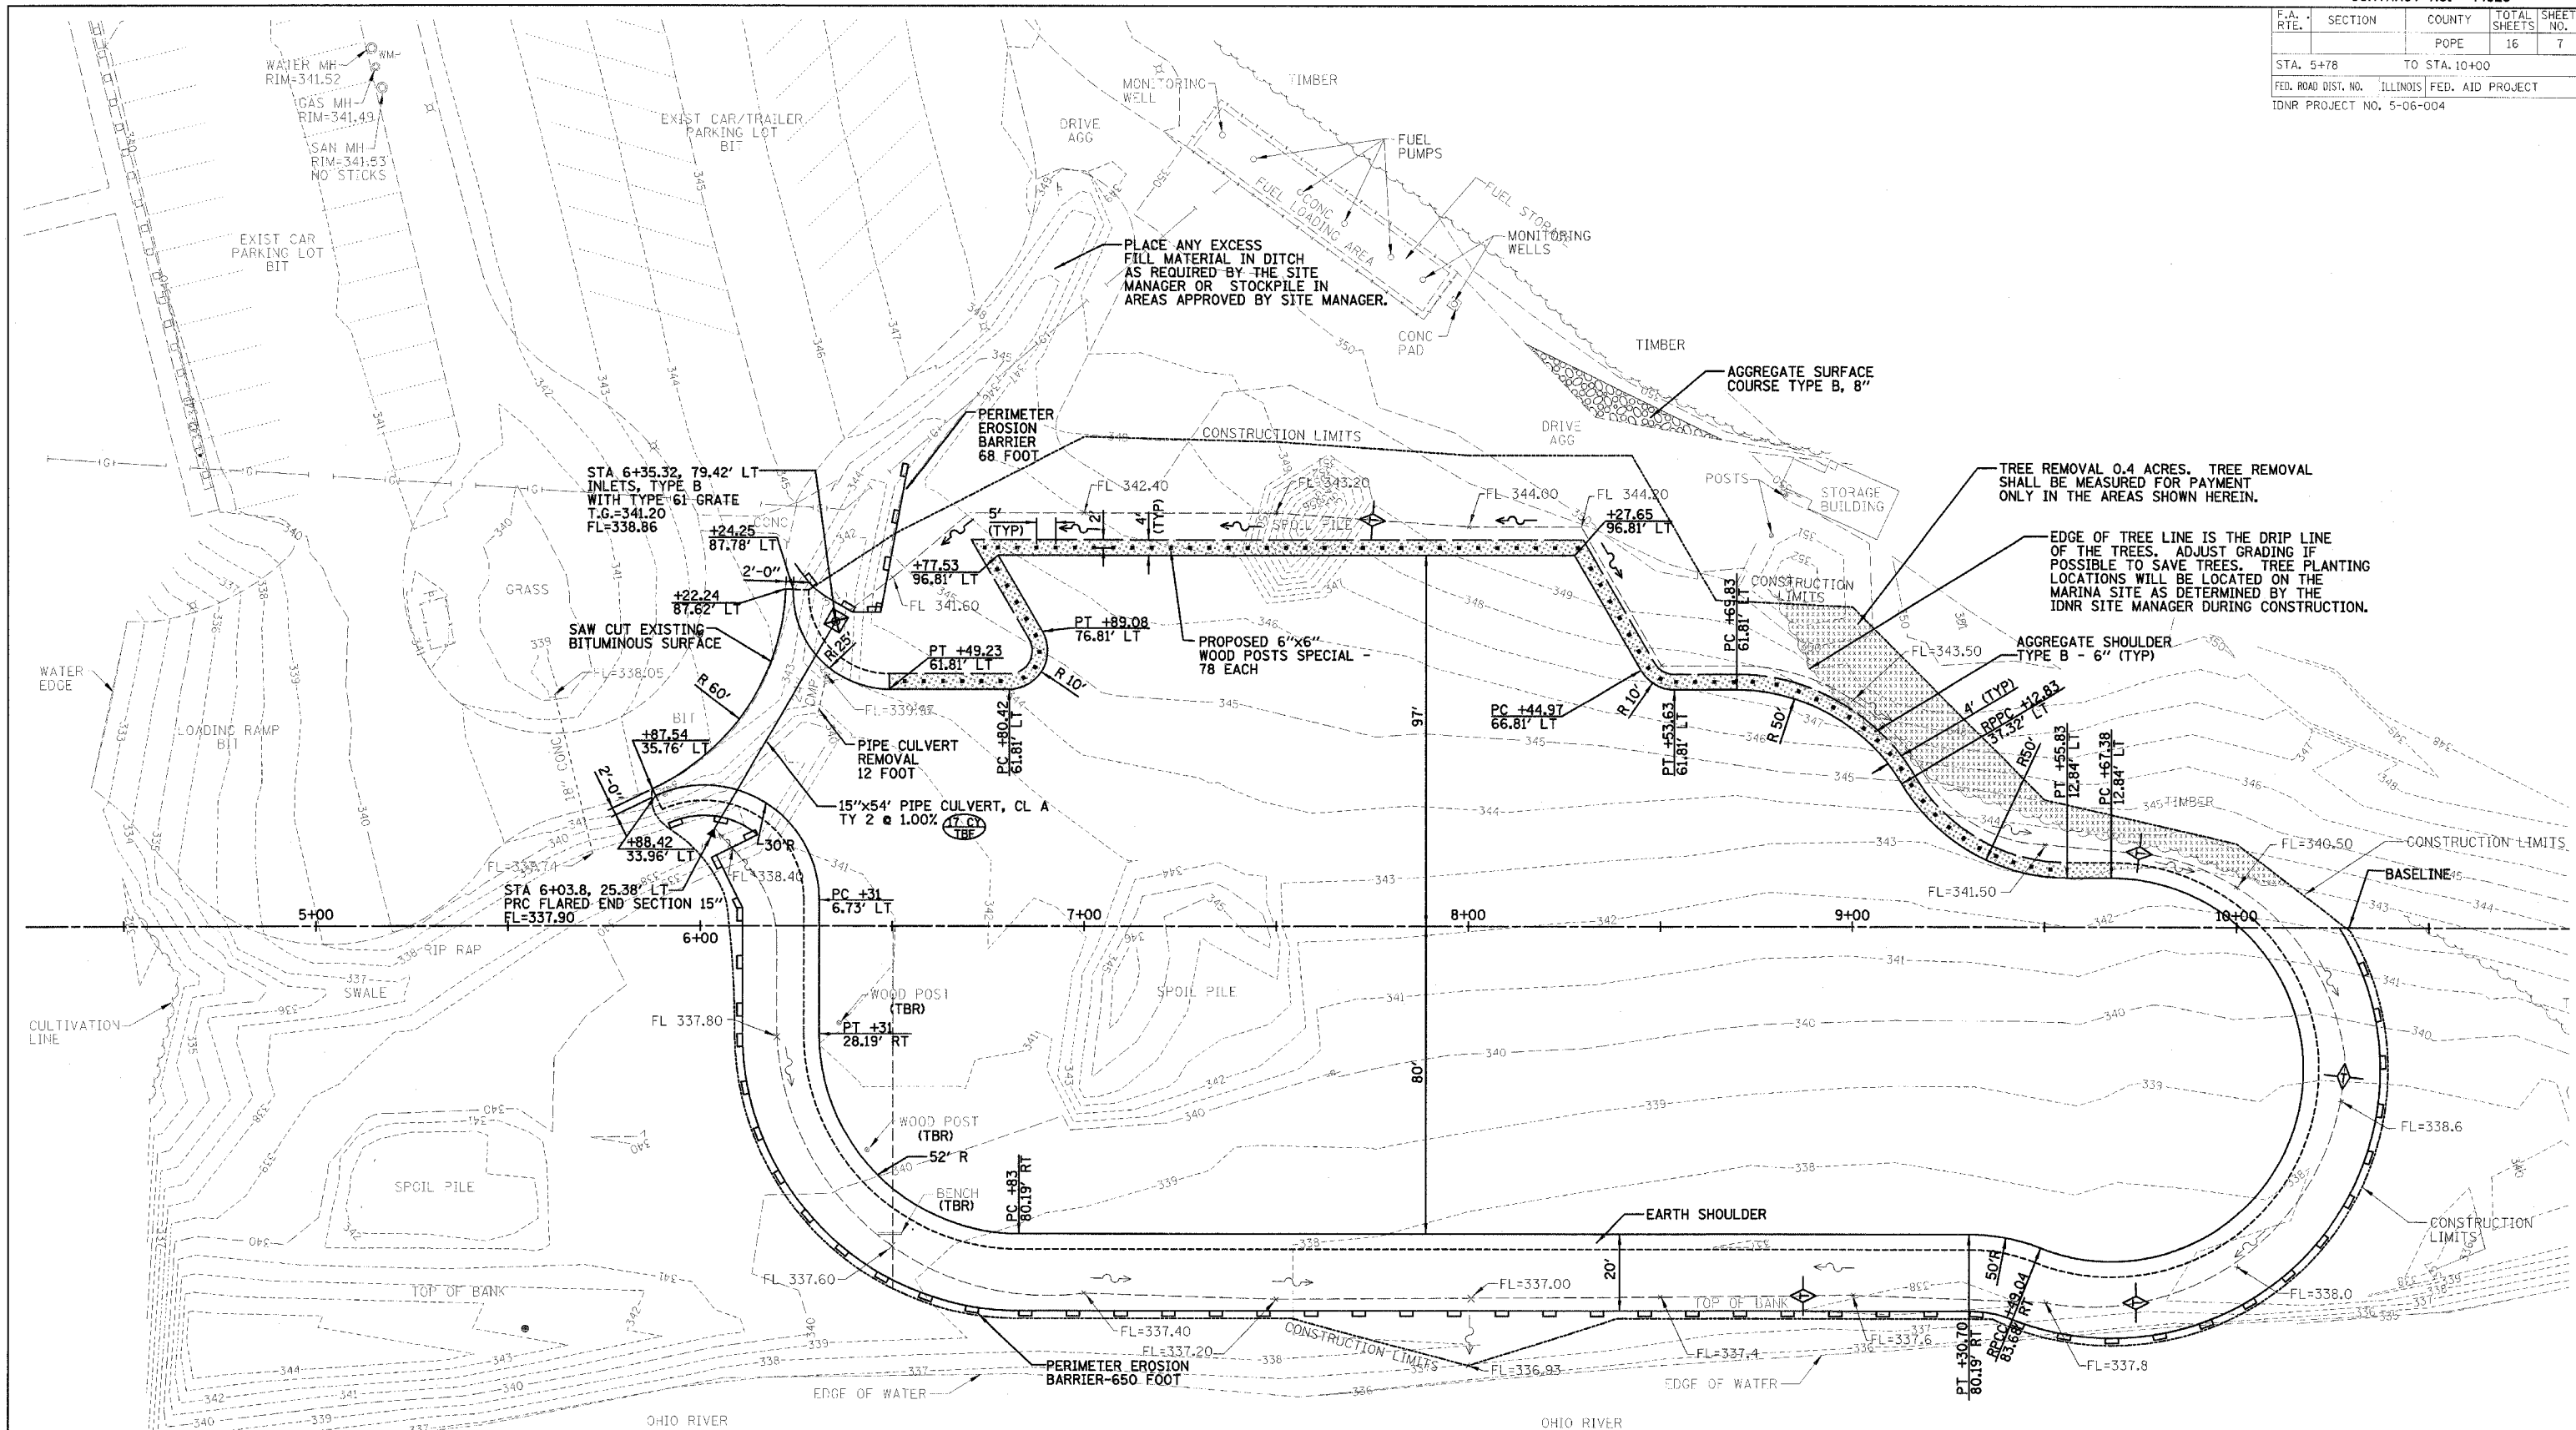

REVISIONS	
NAME	DATE

ILLINOIS DEPARTMENT OF TRANSPORTATION
 PARKING LOT EXPANSION PLAN
 IDOT / IDNR
 GOLCONDA MARINA RECREATION AREA

SCALE: VERT. _____
 HORIZ. _____
 DATE: 8/17/06

DRAWN BY: MAL
 CHECKED BY: RGD

