
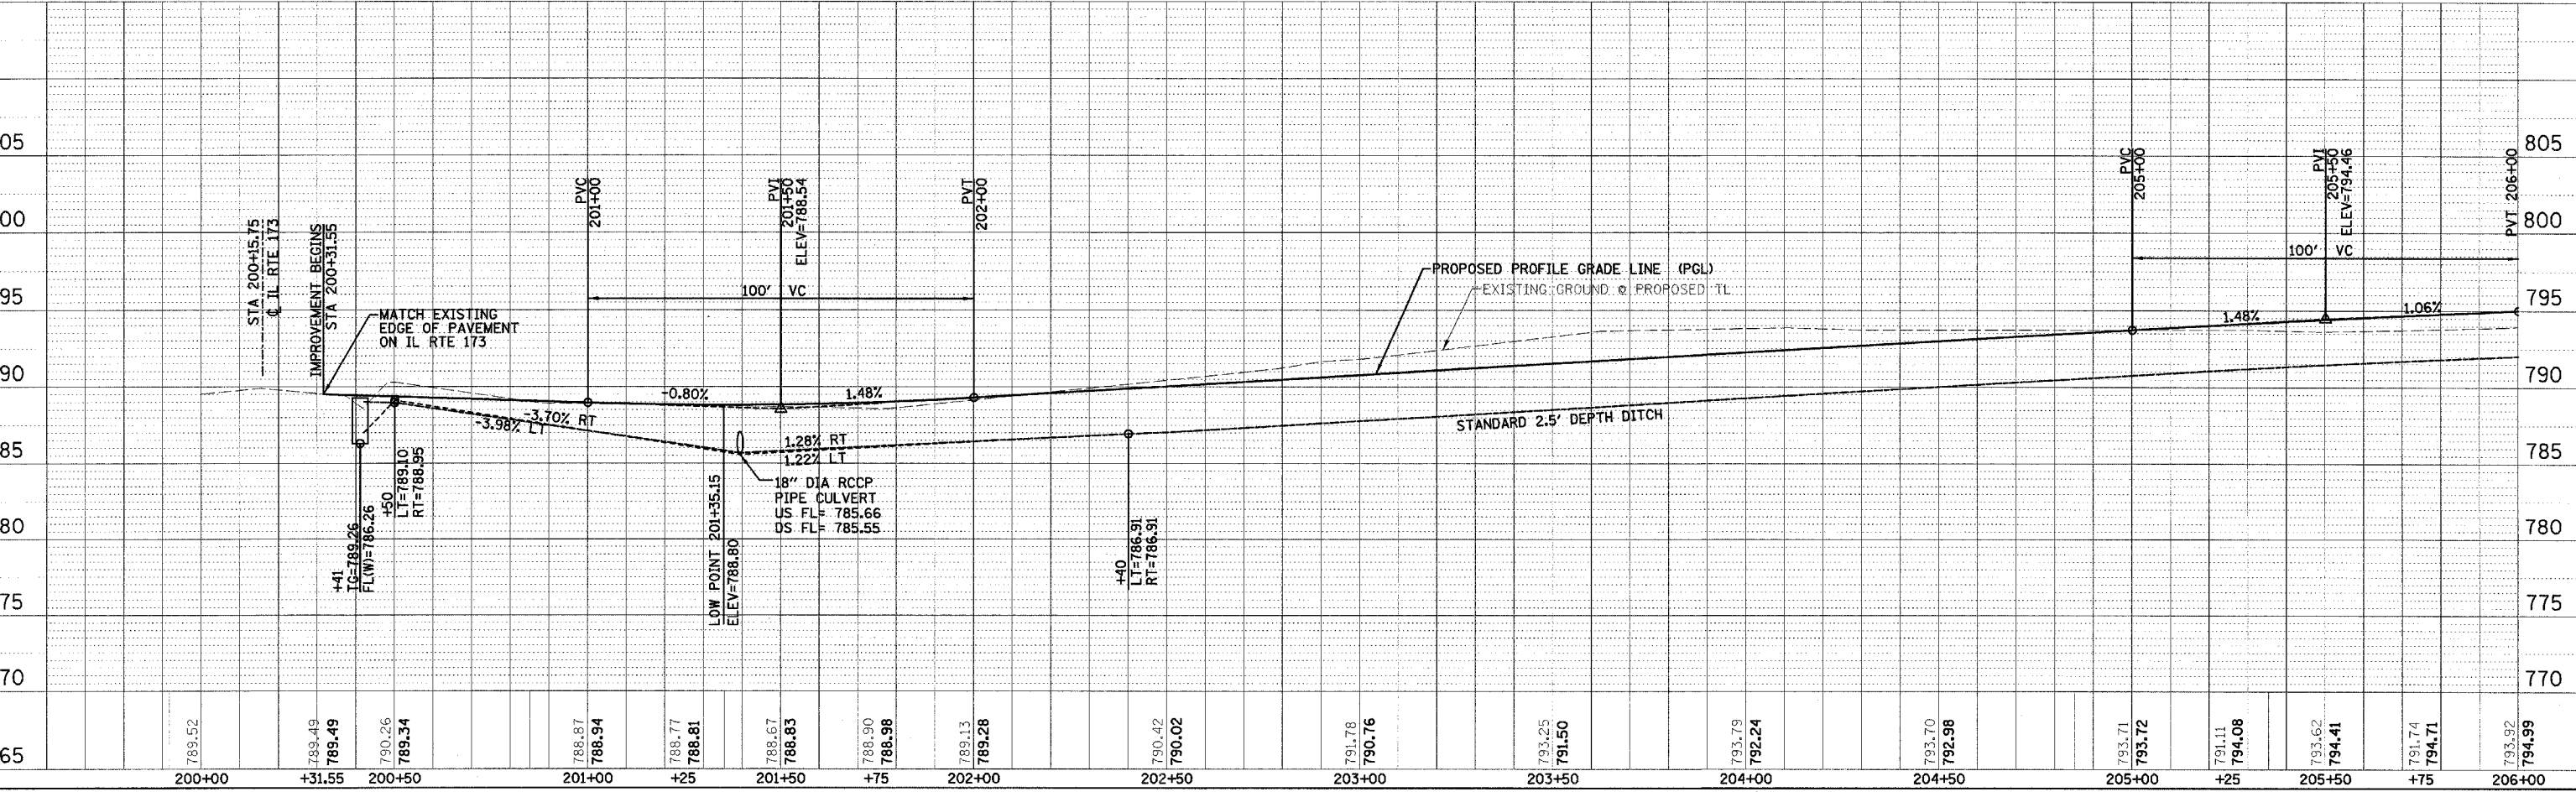
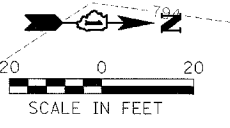


F.A. RTE.	SECTION	COUNTY	TOTAL SHEETS	SHEET NO.
	PARK ROADS	LAKE	26	6
STA. 200+00		TO STA. 206+00		
FED. ROAD DIST. NO.		ILLINOIS FED. AID PROJECT		
DNR PROJECT NO. 2-06-003				

NOTE:
ENTRANCE ROAD ALIGNMENT SHALL MATCH CENTERLINE WITH PROPOSED RAVEN GLEN PARKING LOT ROAD FOR THE LAKE COUNTY FOREST PRESERVE SOUTH OF IL RTE 173 (BY OTHERS)

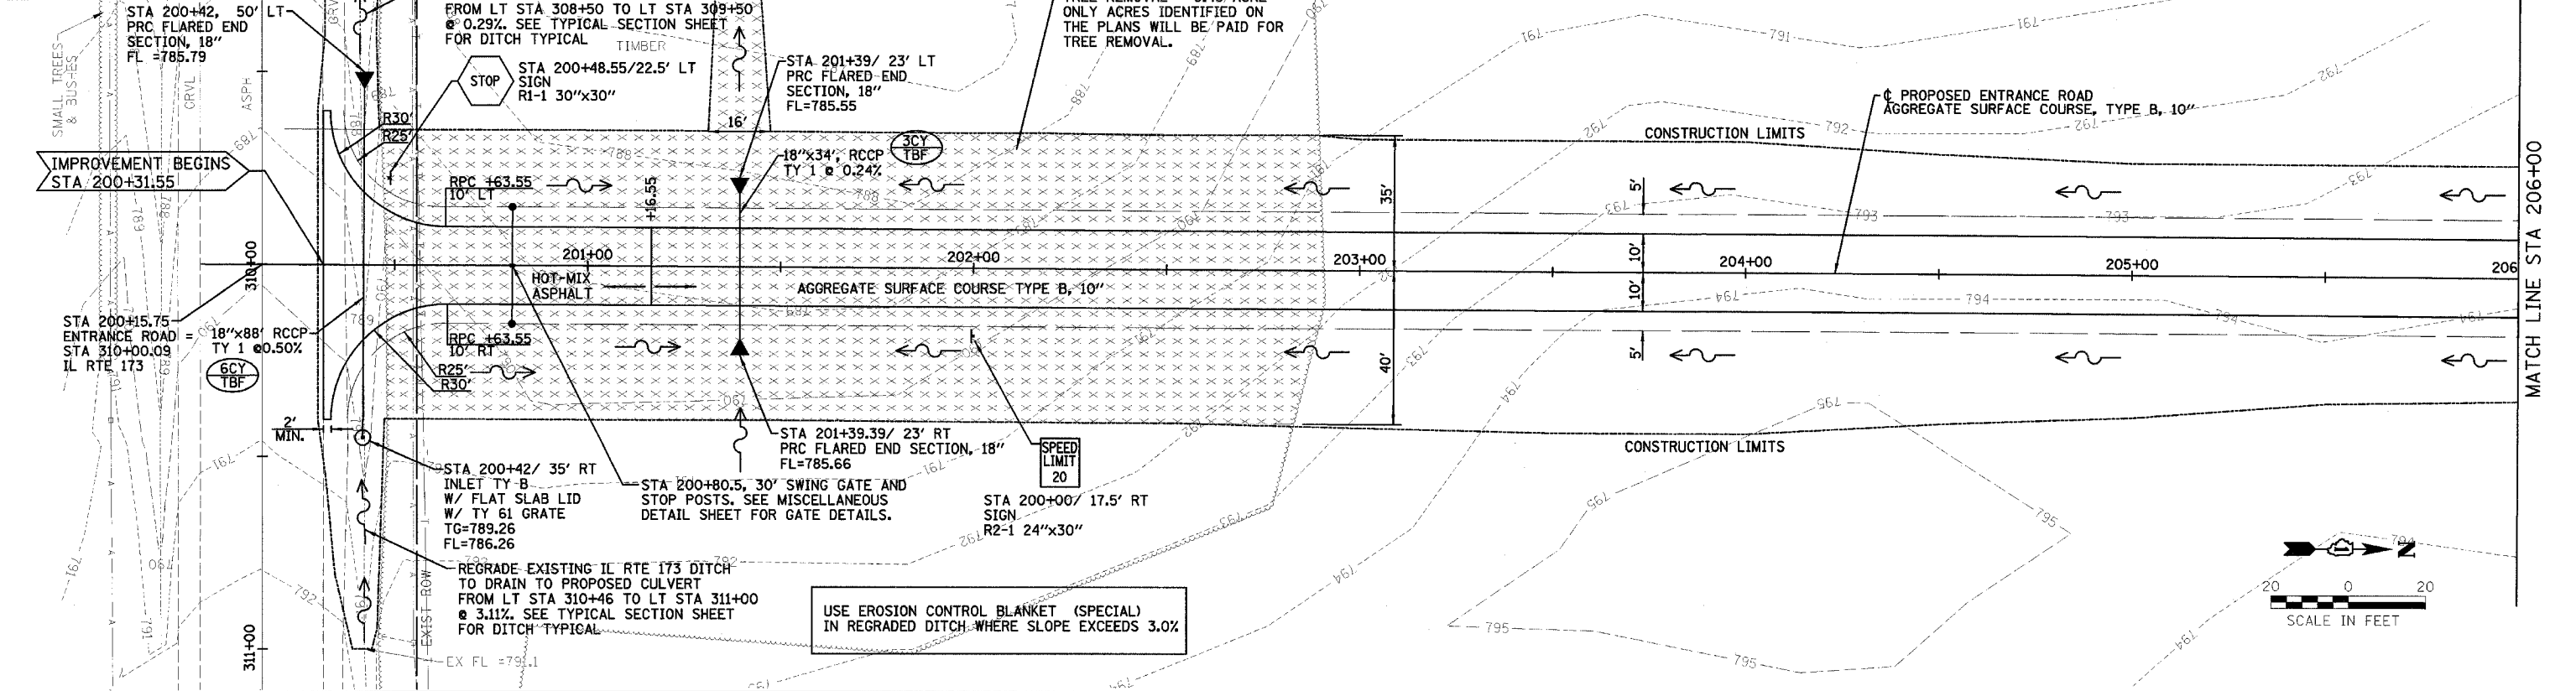

PLAN	DATE	BY	CHKD
NOTICE			
NO.			

PROF. ILE	DATE	BY	CHKD
NOTICE			
NO.			

PLOT DATE = 04/20/16
FILE NAME = #FILEL6
PLOT SCALE = #SCALE6
USER NAME = #USER6