
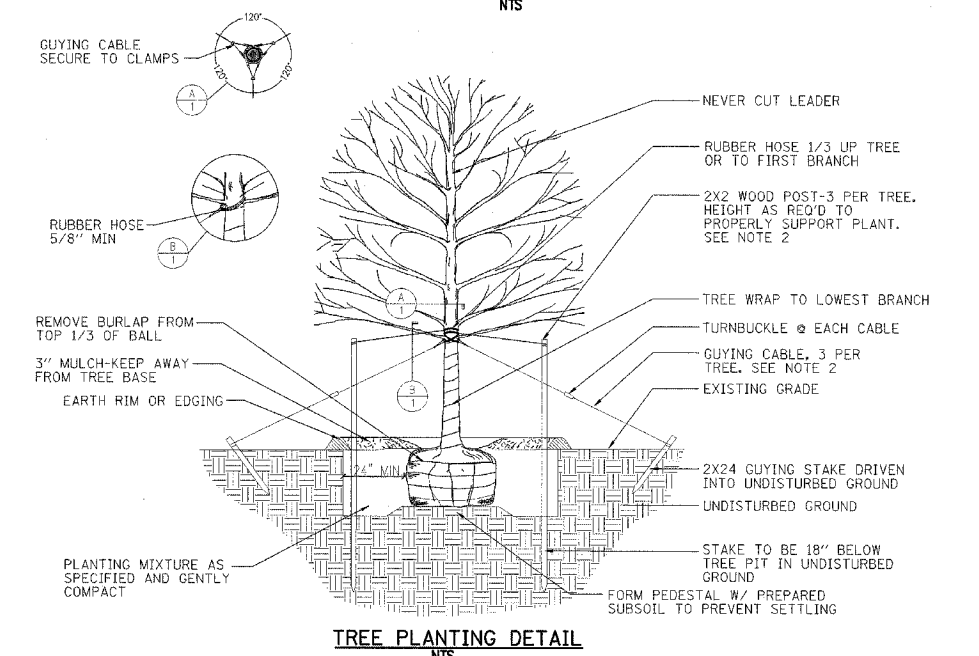
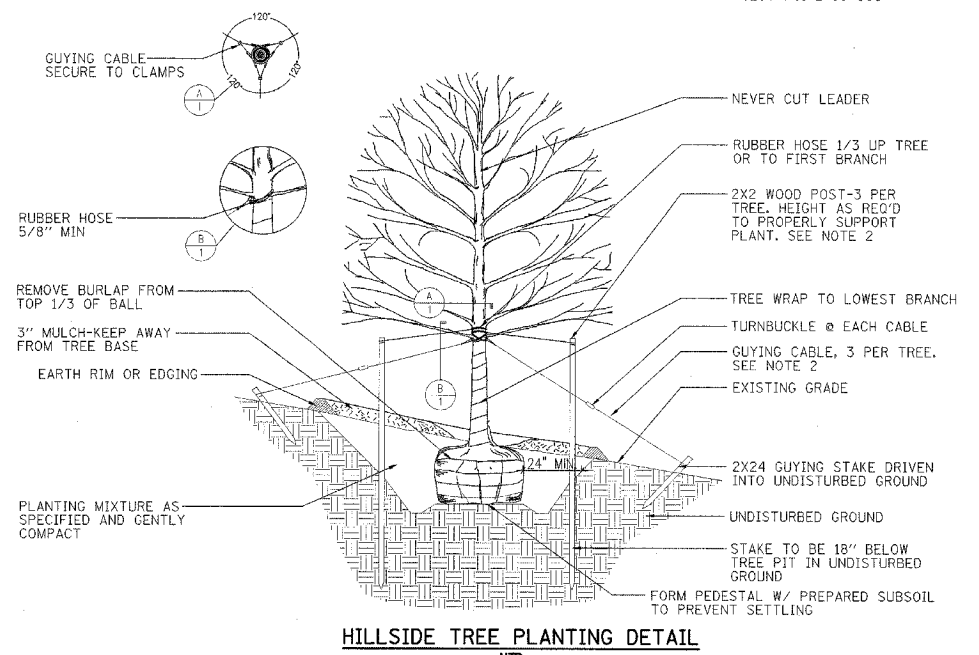
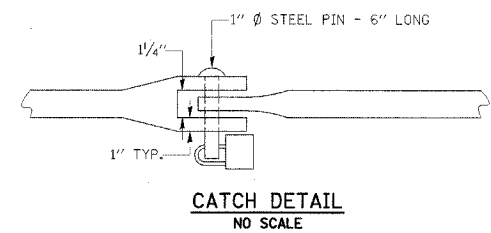
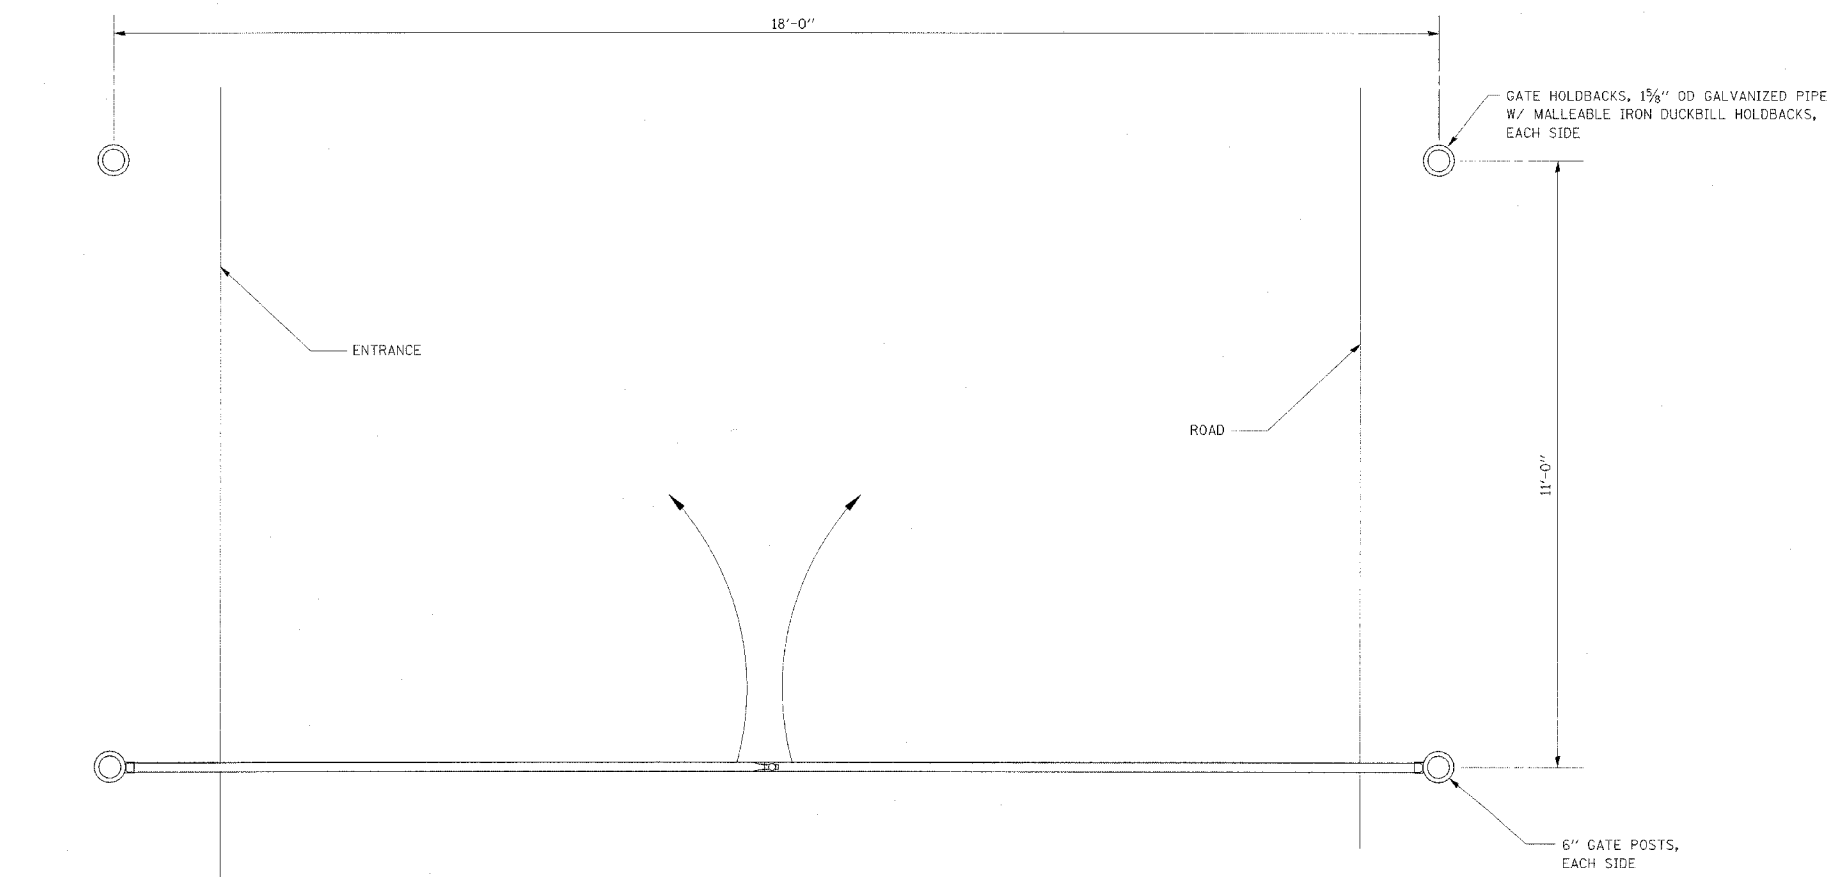


F.A. RTE.	SECTION	COUNTY	TOTAL SHEETS	SHEET NO.
	PARK ROADS	LAKE	26	14
STA.	TO STA.			
FED. ROAD DIST. NO.	ILLINOIS FED. AID PROJECT			
IDNR PROJECT NO. 2-06-003				

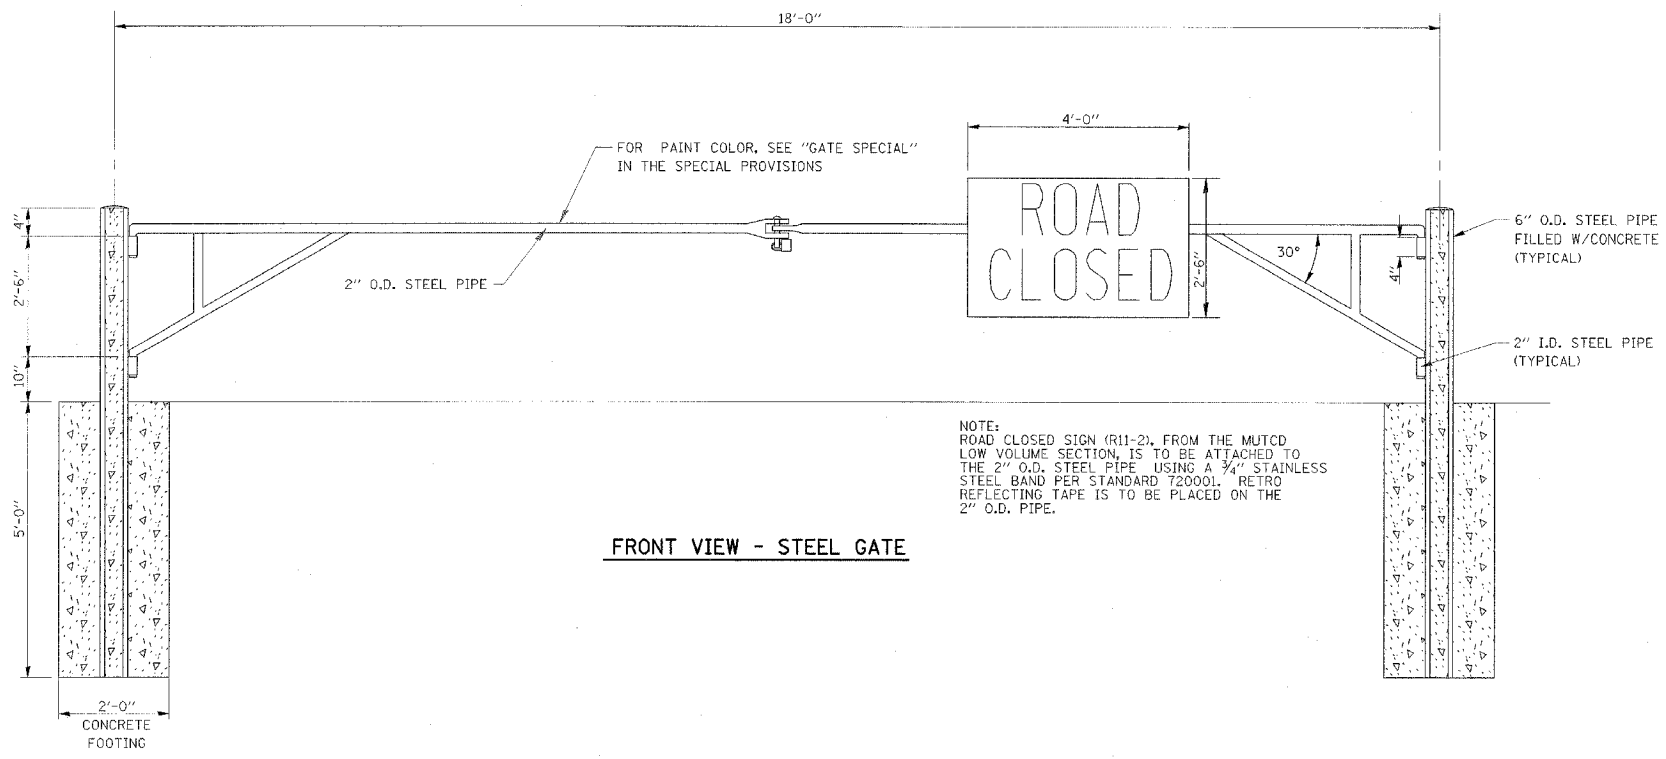

- NOTES:
- TREE SHALL BE SET 2" HIGHER THAN DEPTH GROWN AT NURSERY.
  - STAKE TREES UNDER 2" CAL. GUY TREES 2" AND OVER.
  - PLANT IN ACCORDANCE WITH SECTION 253 OF THE STANDARD SPECIFICATIONS FOR ROAD AND BRIDGE CONSTRUCTION, JANUARY 1, 2007 EDITION.
  - ALL TREES WILL BE PLANTED ON-SITE AND WITHIN RELATIVELY SHORT DISTANCE FROM THE ROADWAY CONSTRUCTION. IDNR WILL STAKE INDIVIDUAL TREE SPECIES LOCATIONS FOR THE CONTRACTOR WHEN LANDSCAPING WORK IS READY TO BEGIN.
  - BRACING, WRAPPING, MULCH, PLANTING MIXTURE AND ALL WORK SHOWN ON THE DETAILS AND DESCRIBED IN THE STANDARD SPECIFICATIONS SHALL BE INCLUDED IN THE UNIT PRICE BID PER EACH FOR TREES OF THE SIZE AND TYPE NOTED.

REVISIONS	
NAME	DATE

ILLINOIS DEPARTMENT OF TRANSPORTATION  
MISCELLANEOUS DETAILS  
IDOT / IDNR  
REDWING SLOUGH STATE NATURAL AREA

SCALE: VERT. HORIZ. DATE: 12/01/06

DRAWN BY: JJ  
CHECKED BY: PJM