




PROFILE SURVEYED _____ DATE _____
 NOTE BOOK _____ GRADES CHECKED _____
 NO. _____ FIELD NOTES _____
 STRUCTURE NOTATIONS CHFD

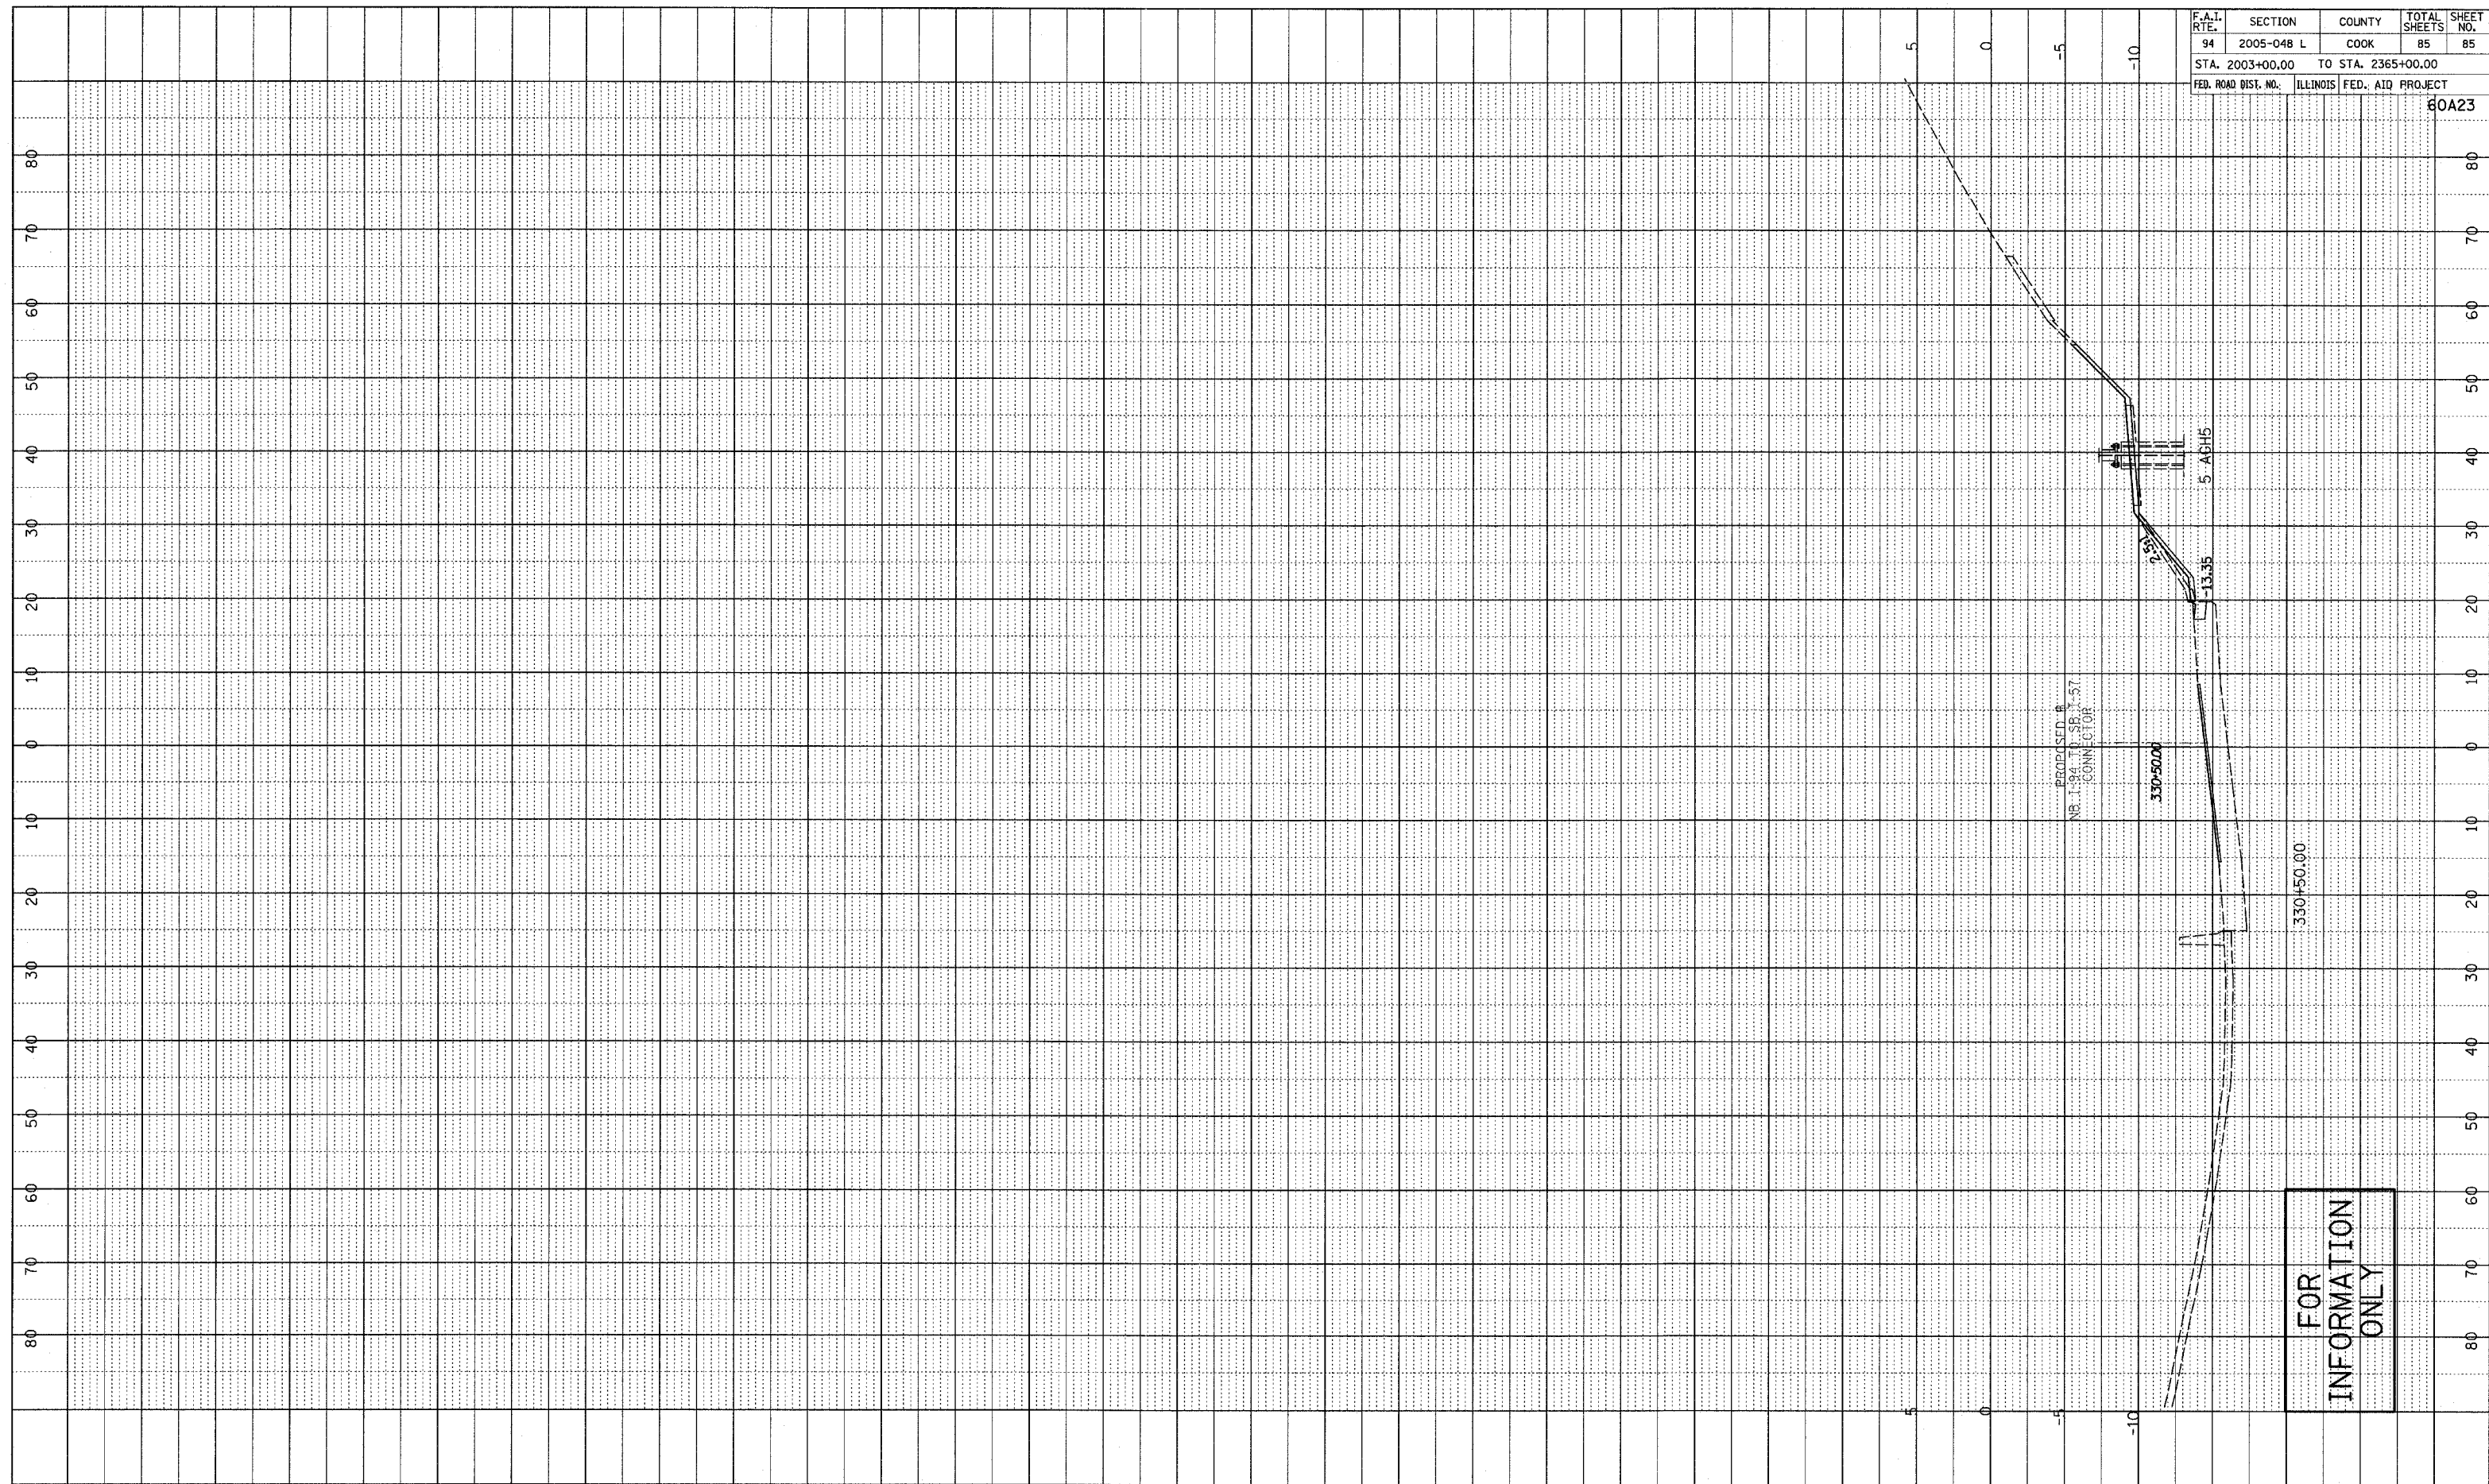

F.A.I. RTE.	SECTION	COUNTY	TOTAL SHEETS	SHEET NO.
94	2005-04B L	COOK	85	85
STA. 2003+00.00 TO STA. 2365+00.00				
FED. ROAD DIST. NO.		ILLINOIS FED. AID PROJECT		

60A23

TYLIN INTERNATIONAL

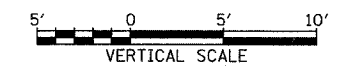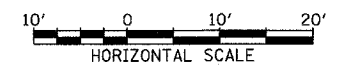

WESTBOUND I-94 (BISHOP FORD FWY)
TO I-57, STA. 330+50