
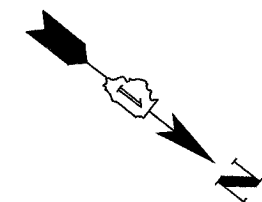
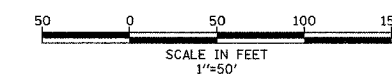
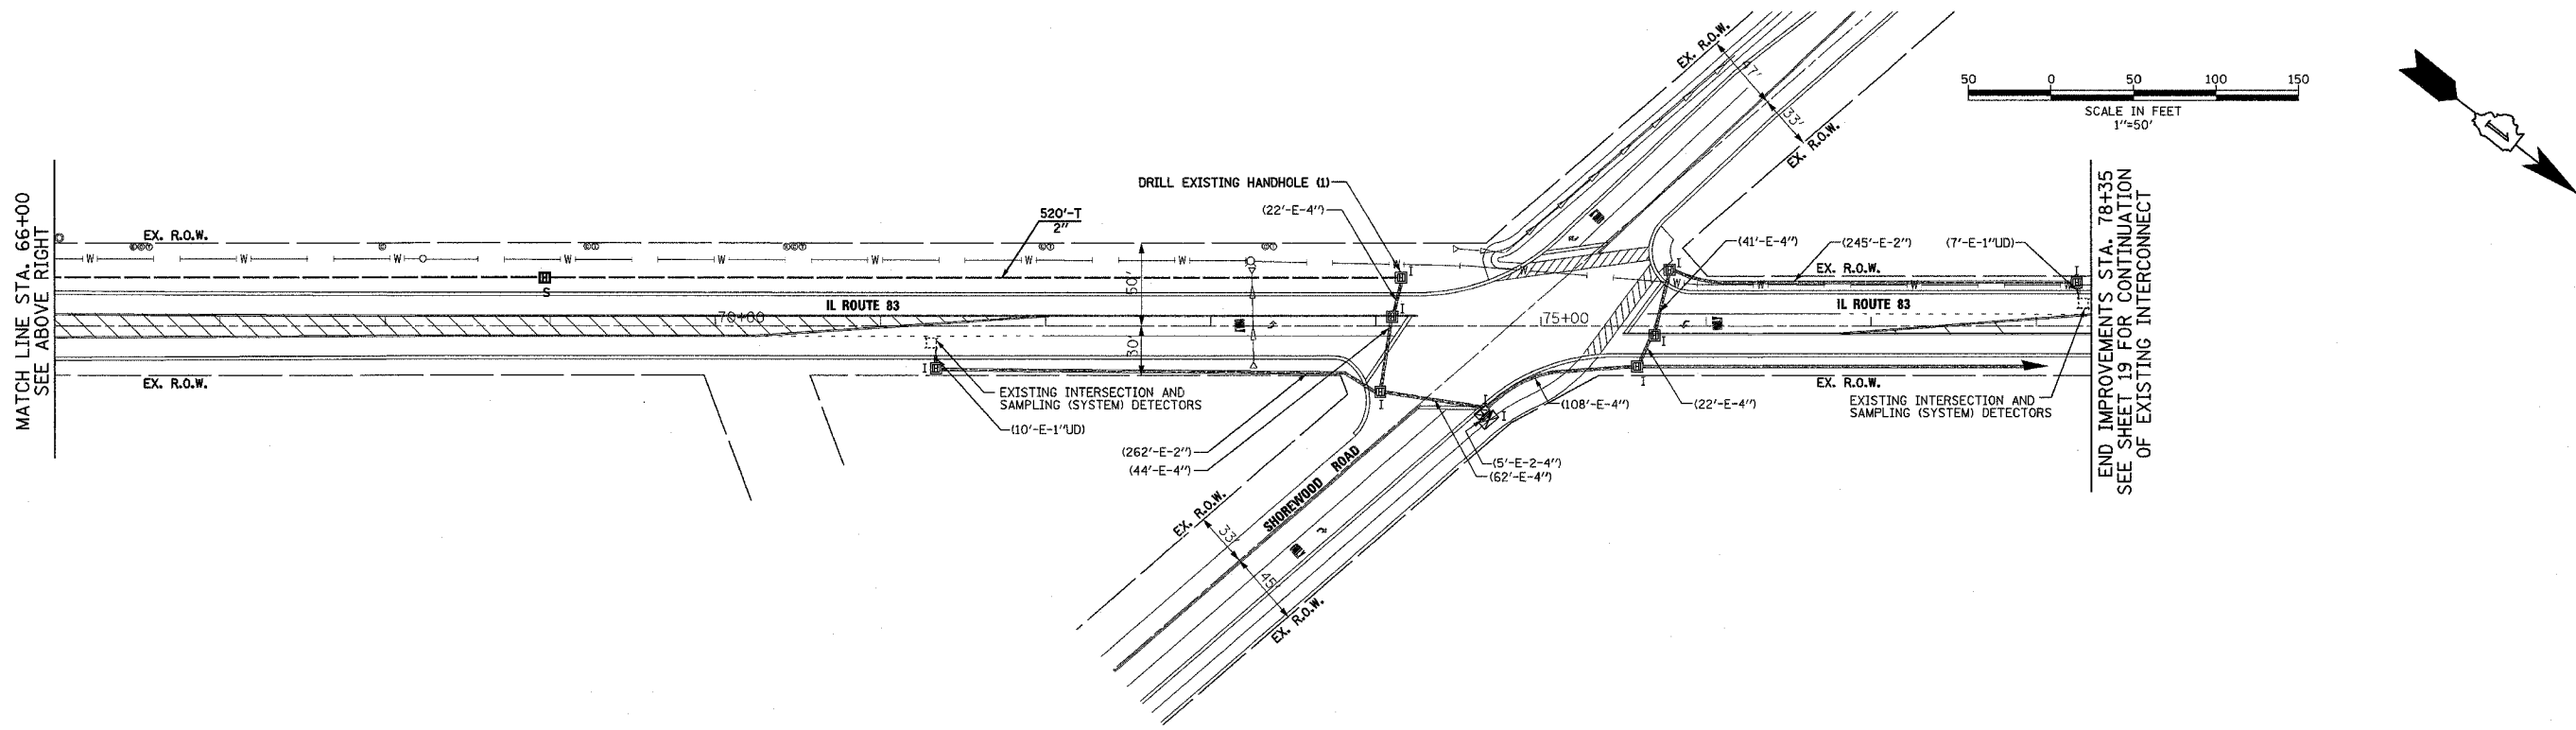
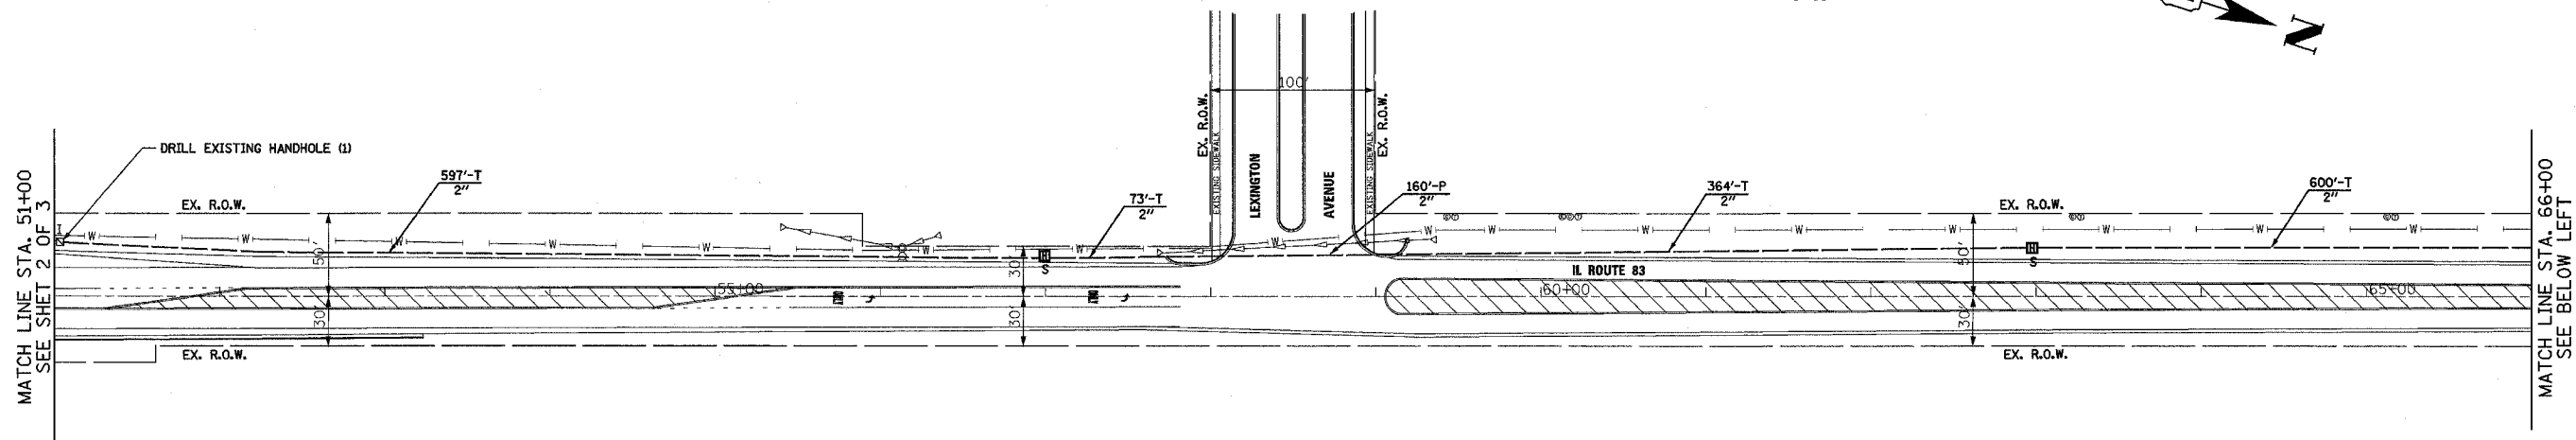
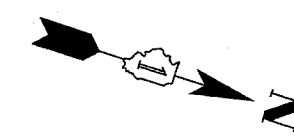


F.A.P. RTE.	SECTION	COUNTY	TOTAL SHEETS	SHEET NO.
866	2005-057TS	LAKE	20	15
STA.		TO STA.		
FED. ROAD DIST. NO. 1		ILLINOIS FED. AID PROJECT		
CONTRACT NO. 60A46				

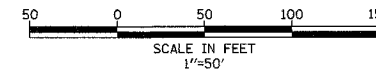

STON ENGINEERING
 A SERVICE CORPORATION
 CIVIL ENGINEERS
 19 S. BOTHWELL STREET
 PALATINE, ILLINOIS 60067
 VOICE: 847-776-7200 FAX: 847-776-7239

REVISIONS	
NAME	DATE

ILLINOIS DEPARTMENT OF TRANSPORTATION
INTERCONNECT PLAN
 IL ROUTE 83 FROM
 WASHINGTON STREET TO
 SHOREWOOD ROAD
 GRAYSLAKE, IL
 SHEET 3 OF 3

SCALE: 1"=50'
 DATE: 5-26-06

DRAWN BY: CWC
 DESIGNED BY: VO
 CHECKED BY: TJM