



F.A.P. RTE.	SECTION	COUNTY	TOTAL SHEETS	SHEET NO.
866	2005-057TS	LAKE	20	16
STA. _____ TO STA. _____		FED. ROAD DIST. NO. ILLINOIS FED. AID PROJECT		
CONTRACT NO. 60A46				

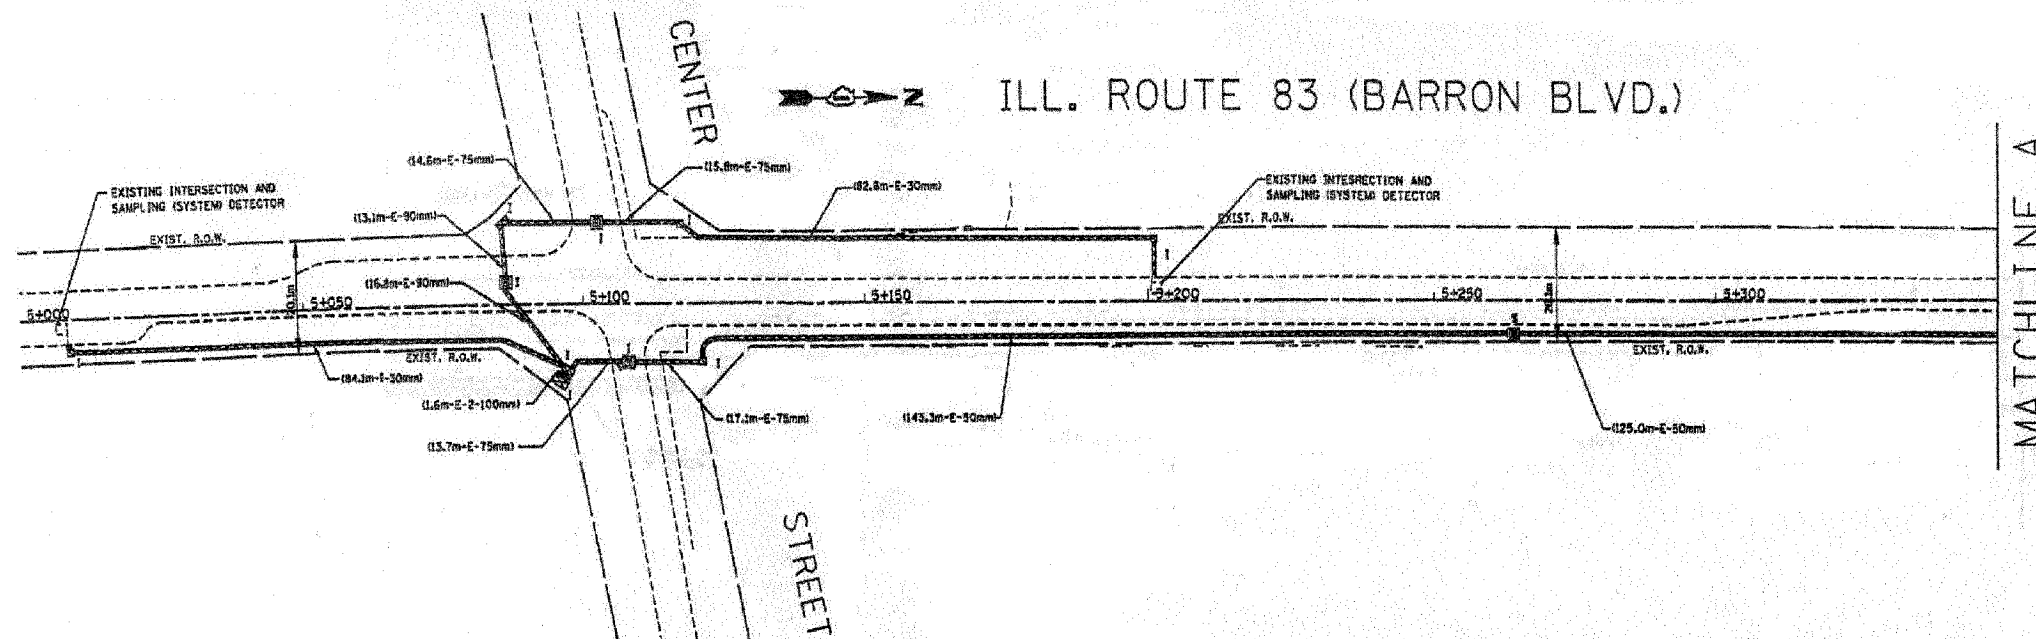

FOR INFORMATION ONLY

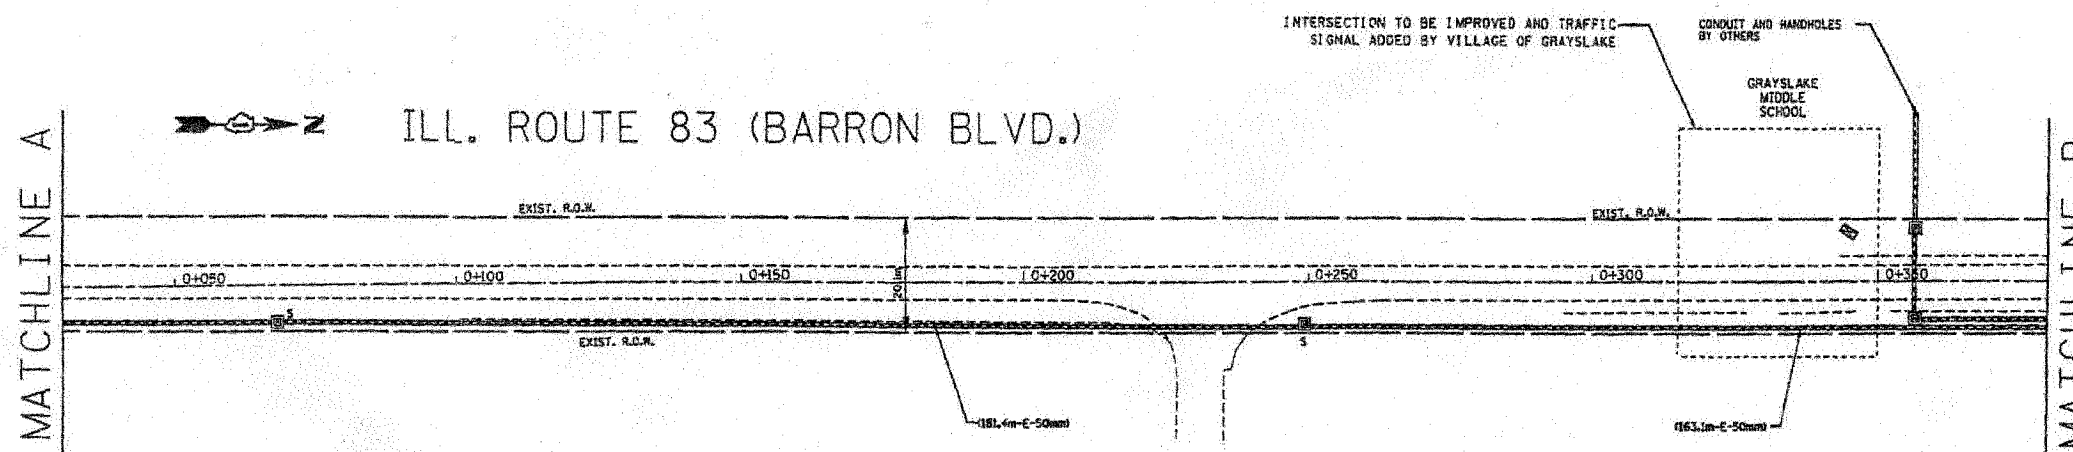

FOR INFORMATION ONLY

STON ENGINEERING
CONSULTING ENGINEERS
 19 S. BOTHWELL STREET
 PALATINE, ILLINOIS 60067
 VOICE: 847-776-7200 FAX: 847-776-7239

REVISIONS	
NAME	DATE

ILLINOIS DEPARTMENT OF TRANSPORTATION
 EXISTING INTERCONNECT PLAN
 IL ROUTE 83 FROM
 CENTER STREET TO
 WASHINGTON STREET
 GRAYSLAKE, IL
 SHEET 1 OF 3
 (FOR INFORMATION ONLY)
 SCALE: N.T.S.
 DATE: 5-26-06
 DRAWN BY: CWC
 DESIGNED BY: VO
 CHECKED BY: TJM