


F.A.P. RTE.	SECTION	COUNTY	TOTAL SHEETS	SHEET NO.
866	2005-057TS	LAKE	20	18
STA.		TO STA.		
FED. ROAD DIST. NO.		ILLINOIS	FED. AID PROJECT	
CONTRACT NO. 60A46				

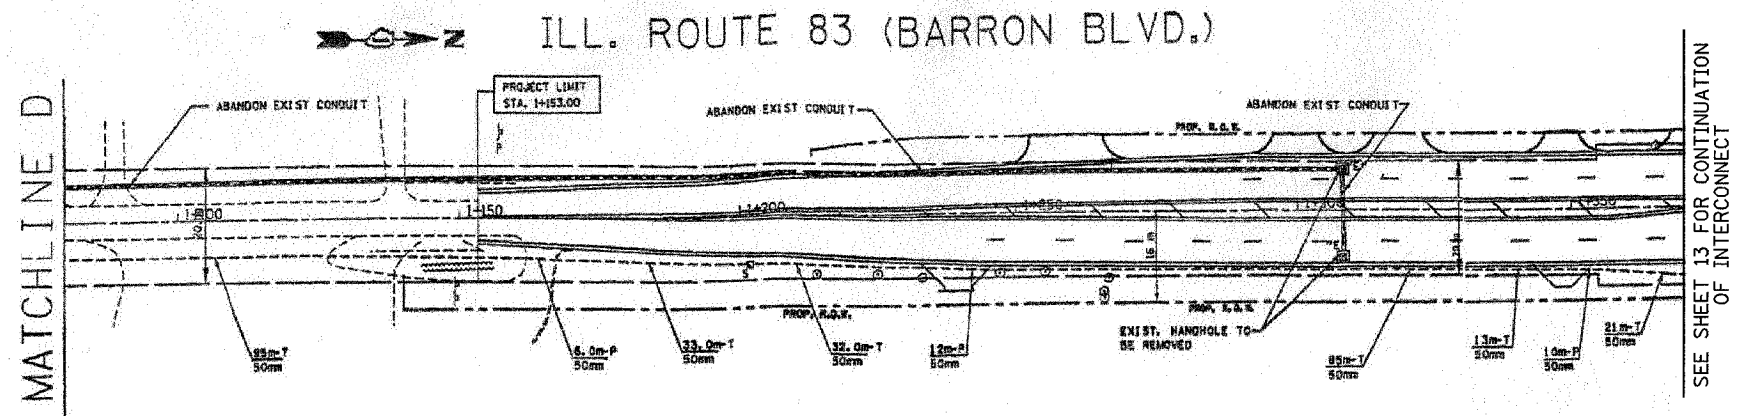

FOR INFORMATION ONLY

SETON ENGINEERING
CONSULTING SERVICE CORPORATION
 CIVIL ENGINEERS
 19 S. BOTHWELL STREET
 PALATINE, ILLINOIS 60067
 VOICE: 847-776-7200 FAX: 847-776-7239

REVISIONS	
NAME	DATE

ILLINOIS DEPARTMENT OF TRANSPORTATION
 EXISTING INTERCONNECT PLAN
 IL ROUTE 83 FROM
 CENTER STREET TO
 WASHINGTON STREET
 GRAYSLAKE, IL
 SHEET 3 OF 3
 (FOR INFORMATION ONLY)
 SCALE: N.T.S. DRAWN BY CWC
 DATE 5-26-06 DESIGNED BY VO
 CHECKED BY TJM