



F.A.P. RTE.	SECTION	COUNTY	TOTAL SHEETS	SHEET NO.
866	2005-057TS	LAKE	20	19
STA. _____		TO STA. _____		
FED. ROAD DIST. NO. _____ ILLINOIS FED. AID PROJECT				
CONTRACT NO. 60A46				

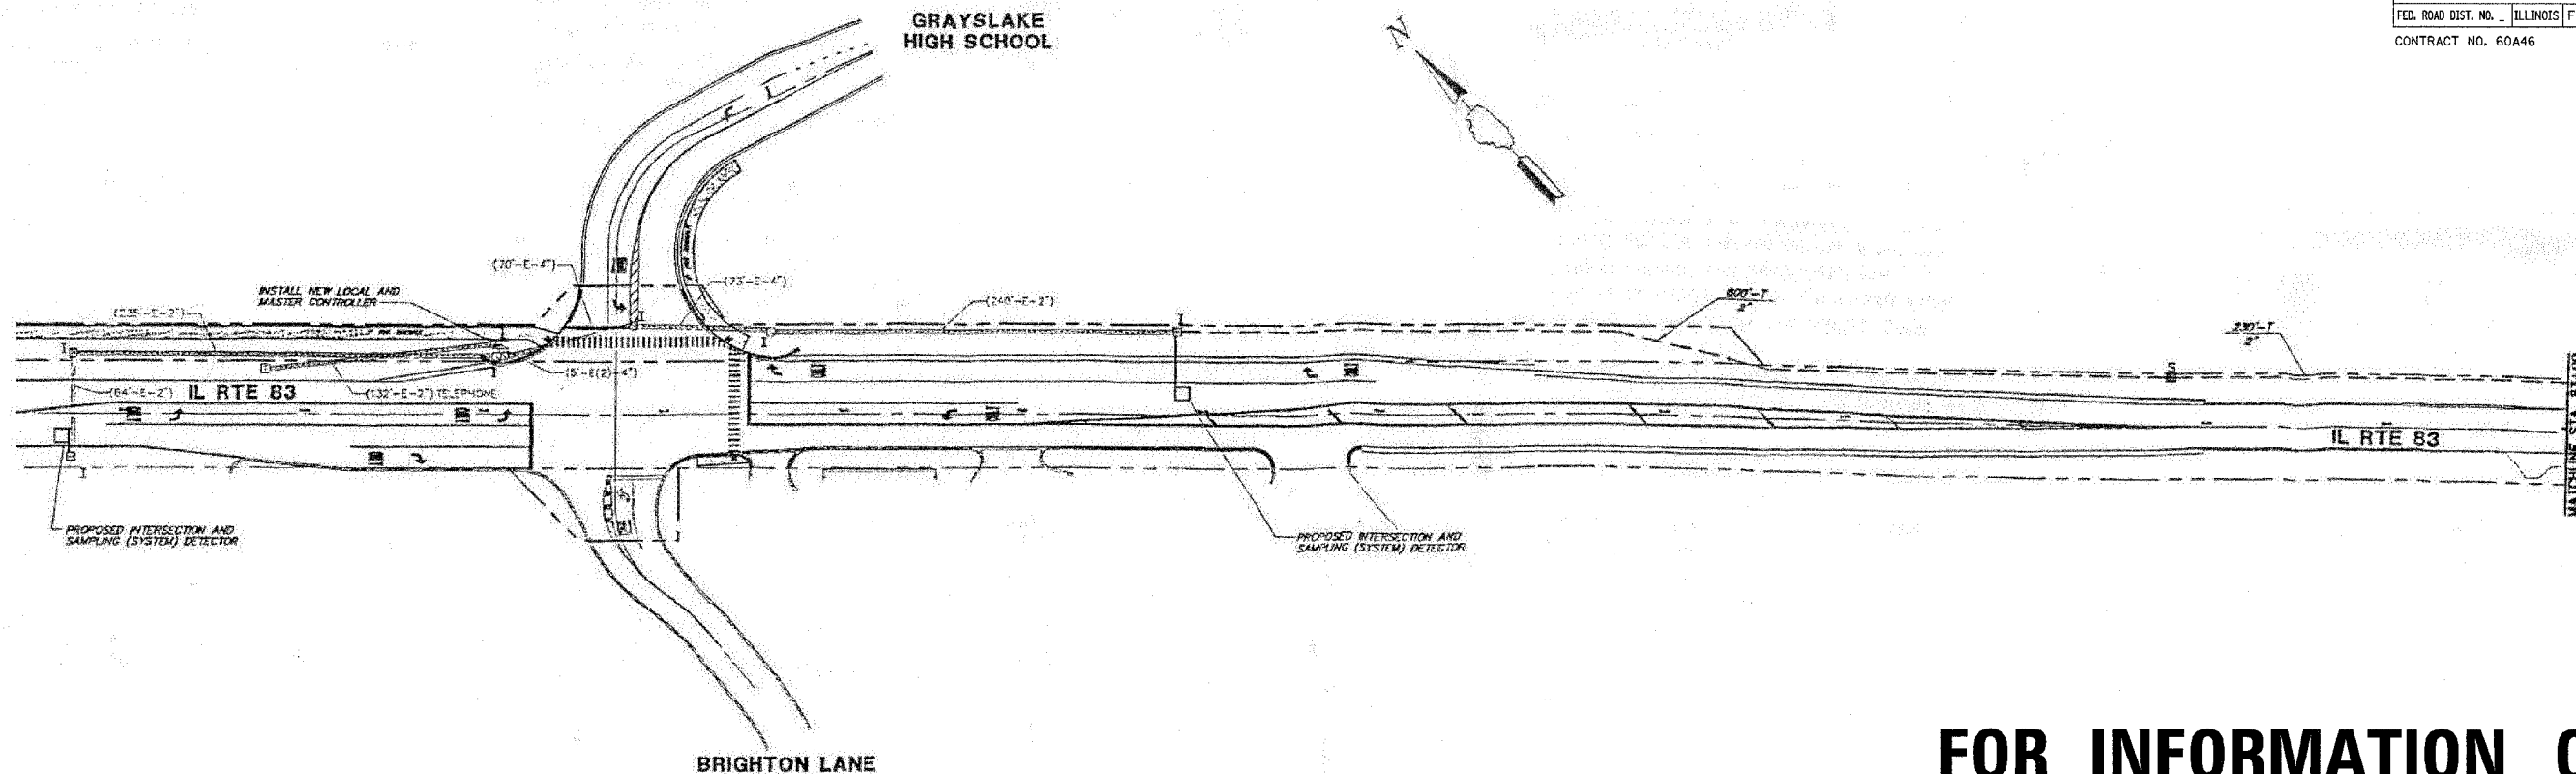

**FOR INFORMATION ONLY**

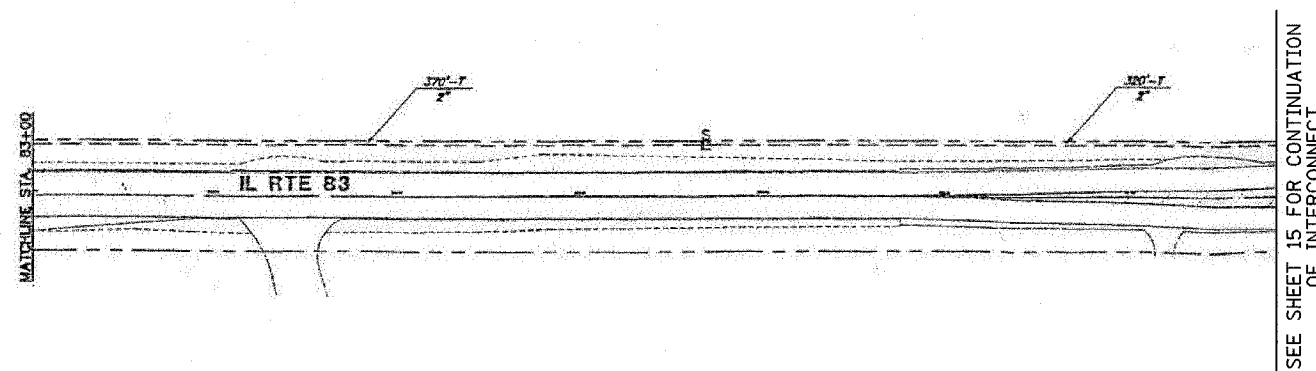

**FOR INFORMATION ONLY**

**STON ENGINEERING**  
CONSULTING SERVICE CORPORATION  
 CIVIL ENGINEERS

19 S. BOTHWELL STREET  
 PALATINE, ILLINOIS 60067  
 VOICE: 847-776-7200 FAX: 847-776-7239

REVISIONS	
NAME	DATE

ILLINOIS DEPARTMENT OF TRANSPORTATION  
 EXISTING INTERCONNECT PLAN  
 IL ROUTE 83 FROM  
 SHOREWOOD ROAD TO  
 BRIGHTON LANE  
 GRAYSLAKE, IL  
 SHEET 1 OF 1  
 (FOR INFORMATION ONLY)

SCALE: N.T.S. DRAWN BY: CWC  
 DATE: 5-26-06 DESIGNED BY: VO  
 CHECKED BY: TJM