



F.A.P. RTE.	SECTION	COUNTY	TOTAL SHEETS	SHEET NO.
346	2005-058-TS	LAKE	23	21
STA.		TO STA.		
FED. ROAD DIST. NO.	ILLINOIS	FED. AID PROJECT		

CONTRACT# 60A47

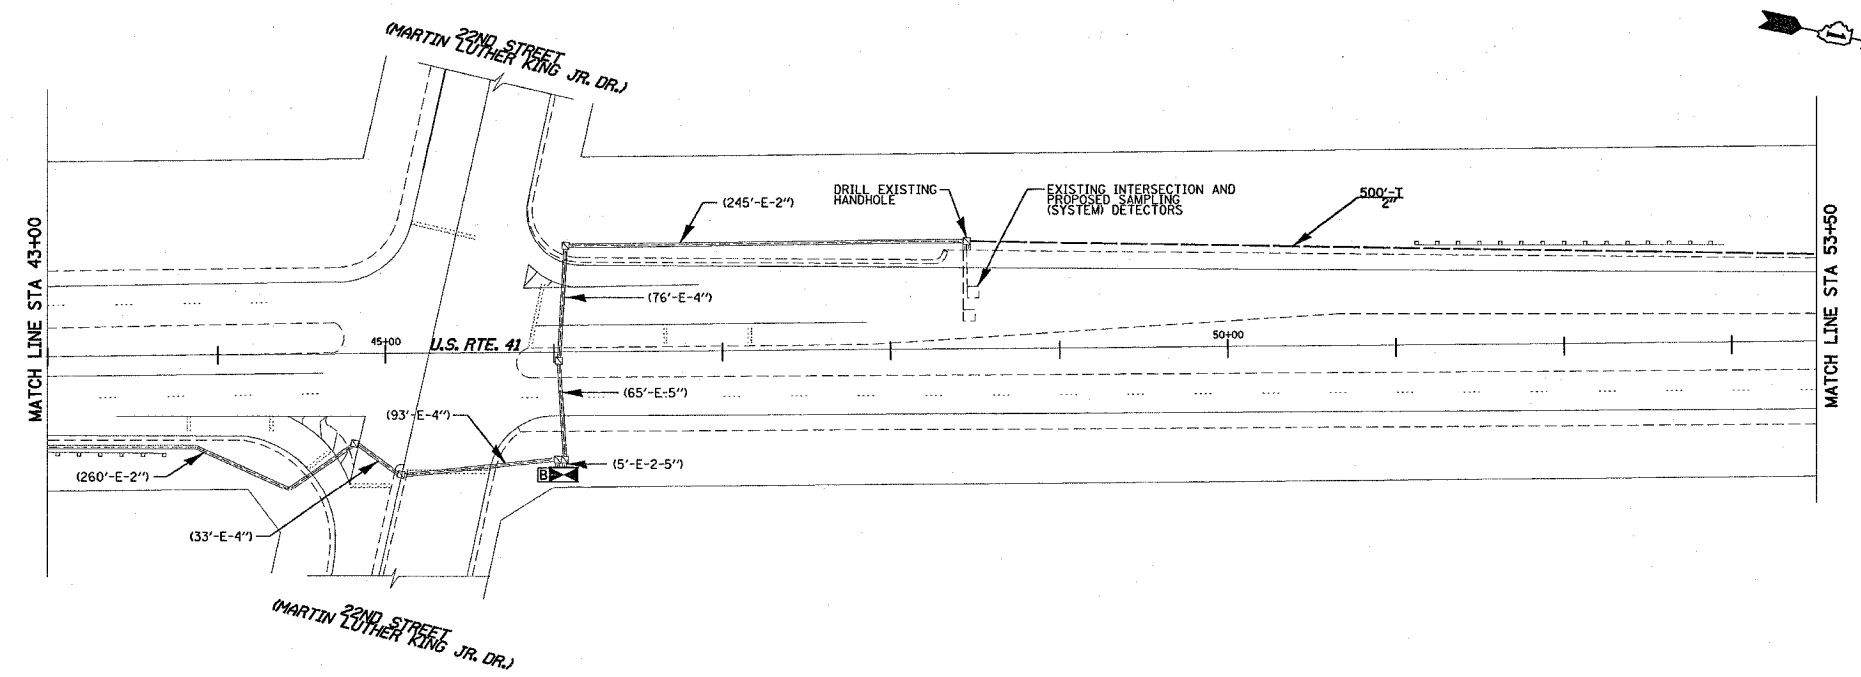

INTERCONNECT PLAN LEGEND

	PROPOSED	EXISTING
CONTROLLER		
HANDHOLE		
HEAVY DUTY HANDHOLE		
DOUBLE HANDHOLE		
G.S. CONDUIT IN TRENCH OR PUSHED		
DETECTOR LOOP		
SYSTEM	S	I
INTERSECTION	IP	I
UNIT DUCT	UD	
COMMON TRENCH	CT	

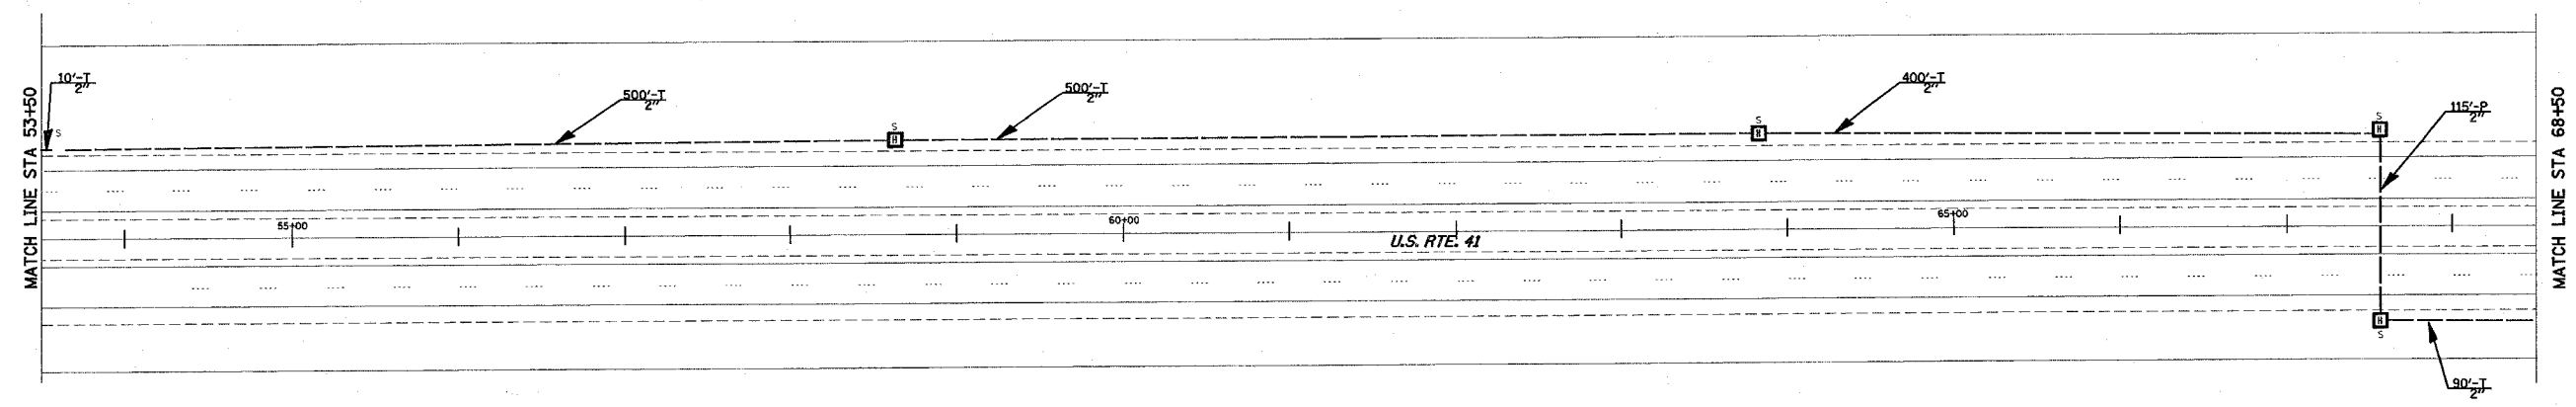

MORRIS ENGINEERING, INC.
 5100 S. LINCOLN AVE. (RTE. 53)
 LISLE, IL 60532-2119
 PHONE: 630-271-0770
 FAX: 630-271-0774

REVISIONS	
NAME	DATE

ILLINOIS DEPARTMENT OF TRANSPORTATION
INTERCONNECT PLAN
 U.S. RTE. 41 &
 IL. RTE. 137
 (SHEET 3 OF 4)
 SCALE : 1"=50'
 DATE : 1/31/07
 DRAWN BY : PRT
 DESIGNED BY : RKF
 CHECKED BY : JVV