


F.A.P. RTE.	SECTION	COUNTY	TOTAL SHEETS	SHEET NO.
525 (11 & 12) RS-10		MCHEMRY	22	8
STA. 30 +00		TO STA. 60 + 00		
FED. ROAD DIST. NO. 1		ILLINOIS	FED. AID PROJECT	
CONTRACT NO.: 60B63				

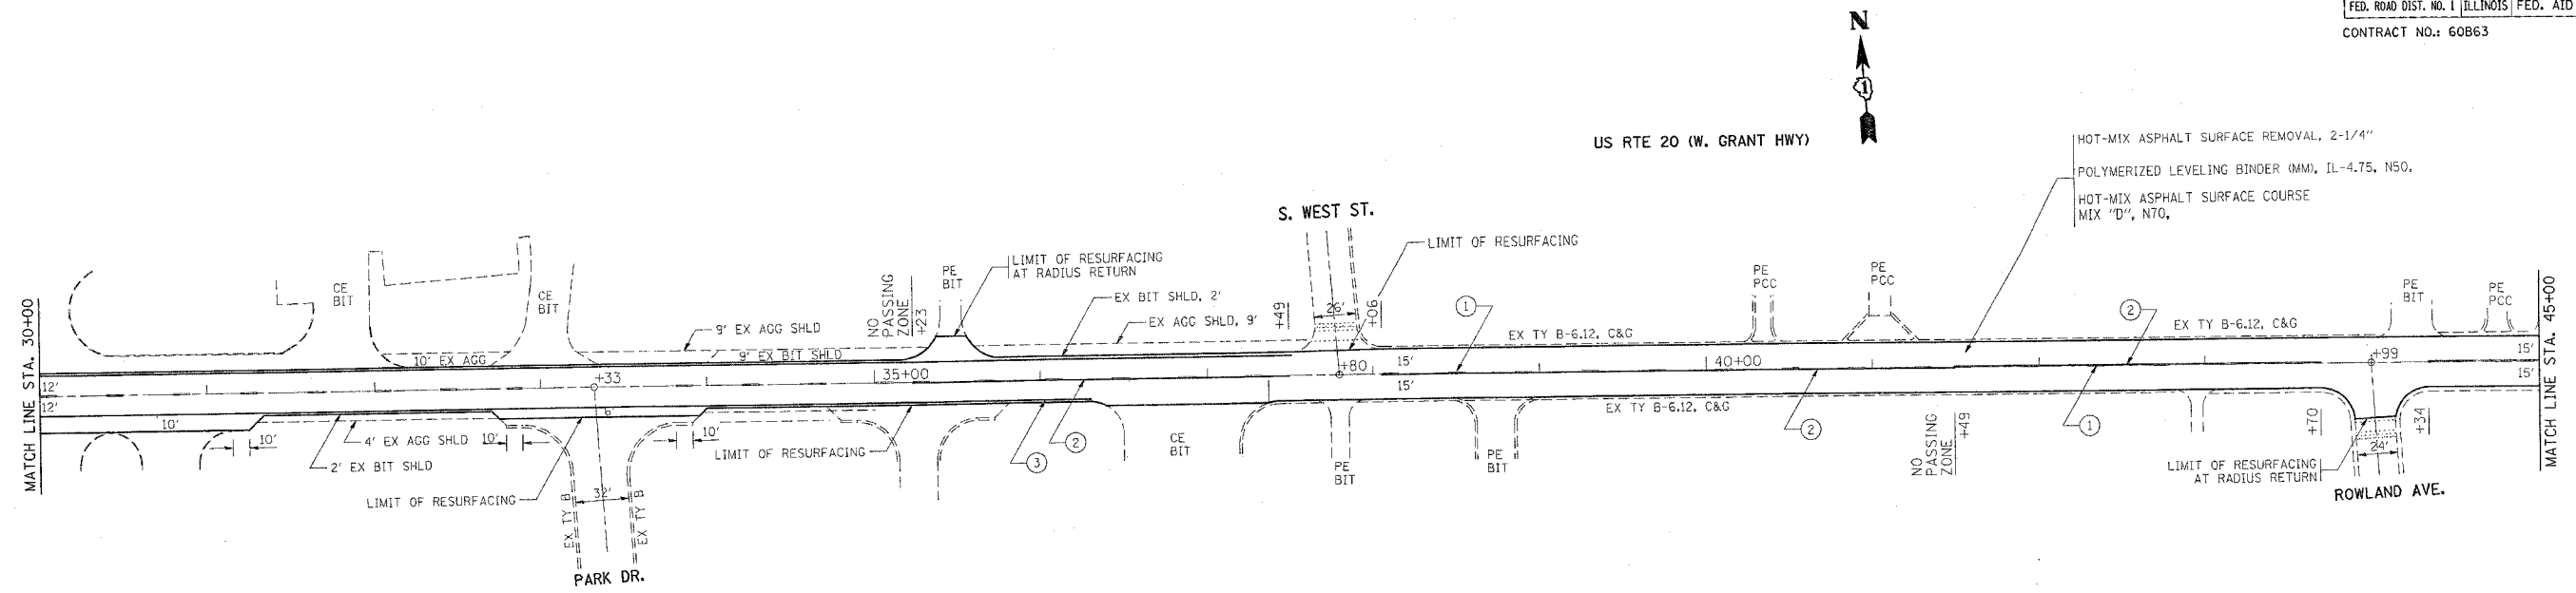


PAVEMENT MARKING LEGEND

- | | |
|---|---|
| ① THERMOPLASTIC PAVEMENT MARKING SKIP-DASH LINE, 4" YELLOW | ⑦ THERMOPLASTIC PAVEMENT MARKING 12" SOLID YELLOW (RT. 45° DIAGONALS @ 20' C-C |
| ② THERMOPLASTIC PAVEMENT MARKING MEDIAN EDGE LINE, 4" SOLID YELLOW | ⑧ THERMOPLASTIC PAVEMENT MARKING 24" SOLID WHITE STOP BAR |
| ③ THERMOPLASTIC PAVEMENT MARKING EDGE LINE, 4" SOLID WHITE | ⑨ THERMOPLASTIC PAVEMENT MARKING LEFT AND RIGHT TURN ONLY LETTERS AND SYMBOLS, 8" WHITE |
| ④ THERMOPLASTIC PAVEMENT MARKING DOTTED LANE LINE, 6" WHITE | ⑩ THERMOPLASTIC PAVEMENT MARKING CROSS WALK (SCHOOL X), 6" (12" @ 90°) SOLID WHITE |
| ⑤ THERMOPLASTIC PAVEMENT MARKING LANE LINE, 6" WHITE | ⑪ THERMOPLASTIC PAVEMENT MARKING MEDIAN EDGE LINE, 4" SOLID YELLOW (DOUBLE) |
| ⑥ THERMOPLASTIC PAVEMENT MARKING CROSS WALK, 6" SOLID WHITE, 2 @ 6' C-C AND 4' IN ADVANCE OF STOP BAR | |

PAVEMENT MARKING NOTES

- FOR PAVEMENT MARKING DETAILS, SEE SPECIAL DETAIL SHEET FOR "DISTRICT ONE TYPICAL PAVEMENT MARKINGS".
- FOR DETAILS AND SYMBOLS OF RAISED REFLECTIVE PAVEMENT MARKERS, SEE SPECIAL DETAIL FOR "TYPICAL APPLICATION OF DUAL DIRECTIONAL SNOW PLOWABLE RAISED PAVEMENT MARKERS".

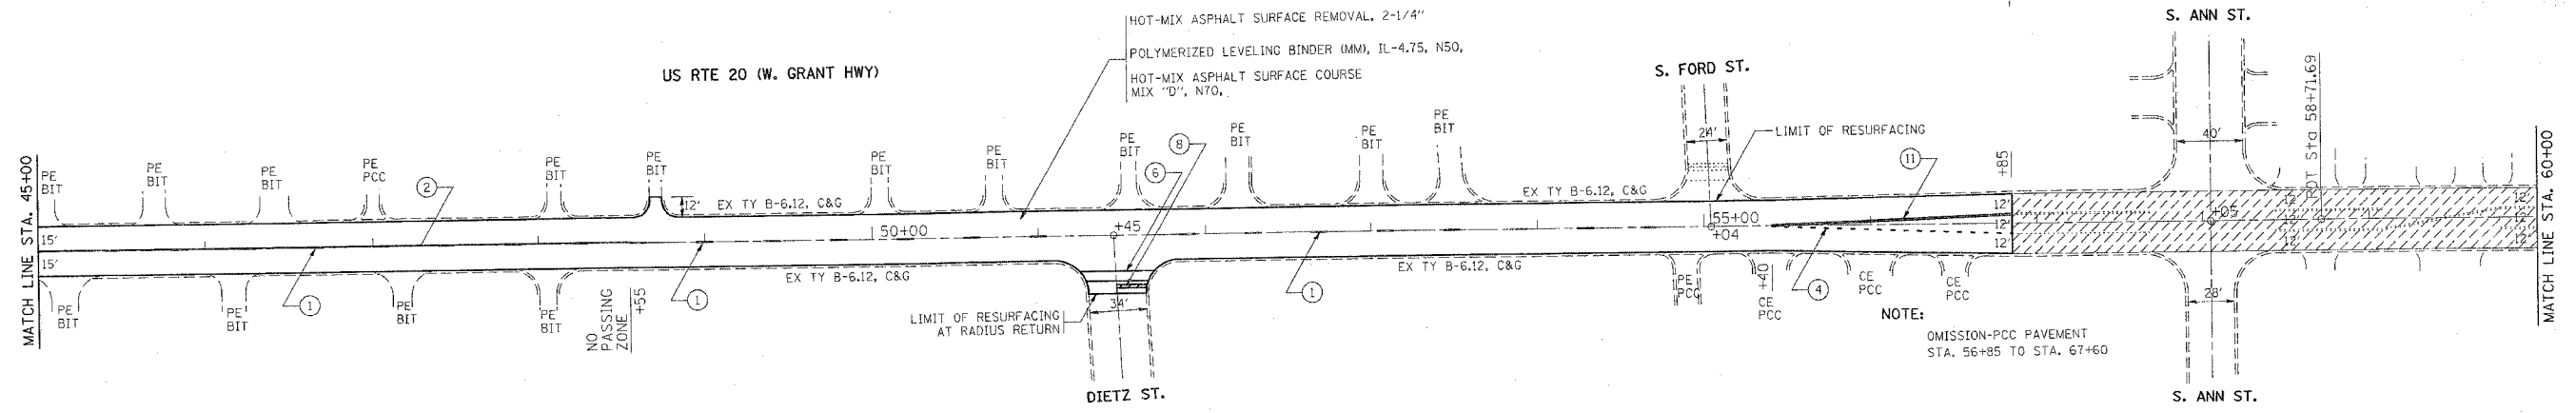

OMISSION-PCC PAVEMENT STA. 56+85 - STA. 67+60

NOTE: OMISSION-PCC PAVEMENT STA. 56+85 TO STA. 67+60

PLOT DATE = 07/2/2007
 FILE NAME = c:\pcc\msta.d\369868\design\pcc.dgn
 PLOT SCALE = 1/8" = 1'-0"
 USER NAME = qwehshyp

REVISIONS	
NAME	DATE

ILLINOIS DEPARTMENT OF TRANSPORTATION
**FAP 525: US 20 (GRANT HIGHWAY)
 MEYER ROAD TO WEST UNION ROAD**
 EXISTING AND PROPOSED
 ROADWAY AND PAVEMENT MARKING PLAN

SCALE: VERT. _____
 HORIZ. _____
 DATE _____

DRAWN BY _____
 CHECKED BY _____