


F.A.P. RTE.	SECTION	COUNTY	TOTAL SHEETS	SHEET NO.
525 (11 & 12) RS-10		McHENRY	22	11
STA. 120 + 00		TO STA. 150 + 00		
FED. ROAD DIST. NO. 1		ILLINOIS	FED. AID PROJECT	
CONTRACT NO.: 60863				

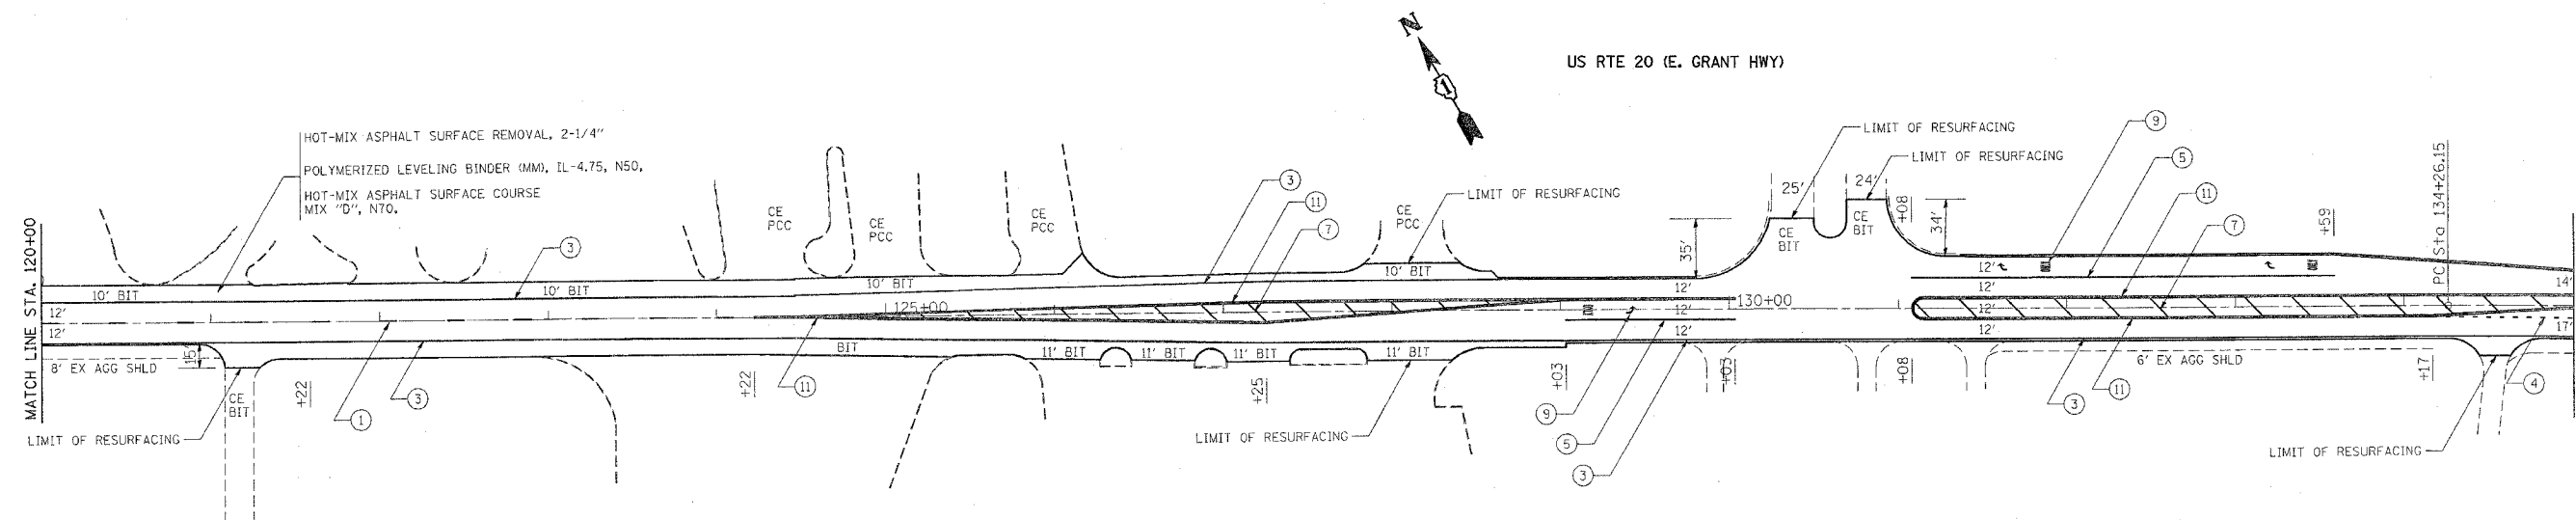


EXIST. CURVE E\_US20-3  
 PI STA. = 138+35.66  
 $\Delta = 6^\circ 15' 02''$  (RT)  
 $D = 0^\circ 45' 50''$   
 $R = 7,500.00'$   
 $T = 409.50'$   
 $L = 818.20'$   
 $E = 11.17'$   
 $e =$   
 $T.R. =$   
 $S.E. RUN =$   
 $P.C. STA. = 134+26.15$   
 $P.T. STA. = 142+44.35$

**PAVEMENT MARKING LEGEND**

- ① THERMOPLASTIC PAVEMENT MARKING SKIP-DASH LINE, 4" YELLOW
- ② THERMOPLASTIC PAVEMENT MARKING MEDIAN EDGE LINE, 4" SOLID YELLOW
- ③ THERMOPLASTIC PAVEMENT MARKING EDGE LINE, 4" SOLID WHITE
- ④ THERMOPLASTIC PAVEMENT MARKING DOTTED LANE LINE, 6" WHITE
- ⑤ THERMOPLASTIC PAVEMENT MARKING LANE LINE, 6" WHITE
- ⑥ THERMOPLASTIC PAVEMENT MARKING CROSS WALK, 6" SOLID WHITE, 2 @ 6' C-C AND 4' IN ADVANCE OF STOP BAR
- ⑦ THERMOPLASTIC PAVEMENT MARKING 12" SOLID YELLOW (RT, 45° DIAGONALS @ 75' C-C)
- ⑧ THERMOPLASTIC PAVEMENT MARKING 24" SOLID WHITE STOP BAR
- ⑨ THERMOPLASTIC PAVEMENT MARKING LEFT AND RIGHT TURN ONLY LETTERS AND SYMBOLS, 8" WHITE
- ⑩ THERMOPLASTIC PAVEMENT MARKING CROSS WALK (SCHOOL), 6' (12" @ 90°) SOLID WHITE
- ⑪ THERMOPLASTIC PAVEMENT MARKING MEDIAN EDGE LINE, 4" SOLID YELLOW (DOUBLE)

**PAVEMENT MARKING NOTES**

1. FOR PAVEMENT MARKING DETAILS, SEE SPECIAL DETAIL SHEET FOR "DISTRICT ONE TYPICAL PAVEMENT MARKINGS".
2. FOR DETAILS AND SYMBOLS OF RAISED REFLECTIVE PAVEMENT MARKERS, SEE SPECIAL DETAIL FOR "TYPICAL APPLICATION OF DUAL DIRECTIONAL SNOW PLOWABLE RAISED PAVEMENT MARKERS".

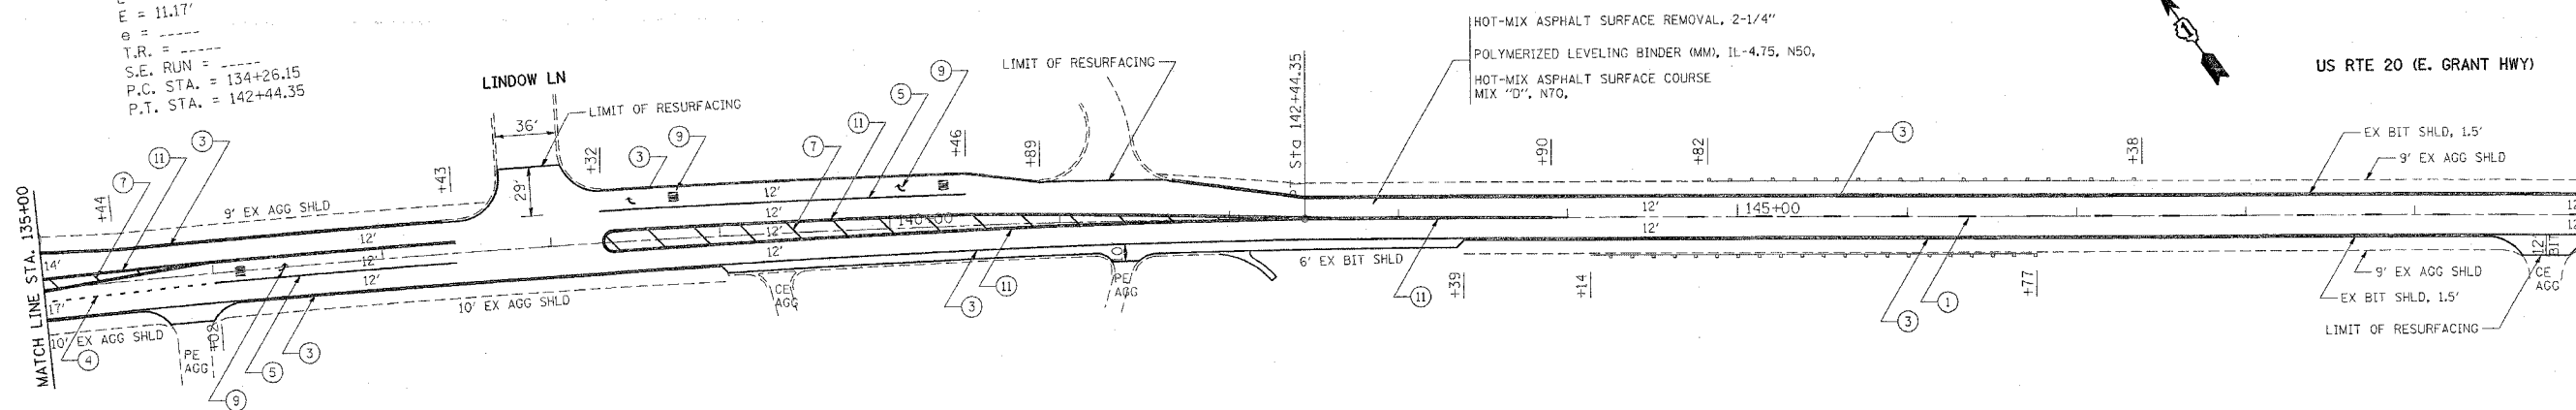

REVISIONS	
NAME	DATE

ILLINOIS DEPARTMENT OF TRANSPORTATION  
**FAP 525: US 20 (GRANT HIGHWAY)  
 MEYER ROAD TO WEST UNION ROAD**  
**EXISTING AND PROPOSED  
 ROADWAY AND PAVEMENT MARKING PLAN**  
 SCALE: VERT. \_\_\_\_\_  
 HORIZ. \_\_\_\_\_  
 DATE \_\_\_\_\_ DRAWN BY \_\_\_\_\_  
 CHECKED BY \_\_\_\_\_

PLOT DATE = 2/1/2007  
 FILE NAME = c:\pav\pav\525\525d135\525d135.dgn  
 USER NAME = gprathup