


F.A.P. RTE.	SECTION	COUNTY	TOTAL SHEETS	SHEET NO.
336	112 RS-5	MCHENRY	34	8
STA. 15+00		TO STA. 30+00		
FED. ROAD DIST. NO.		ILLINOIS FED. AID PROJECT		

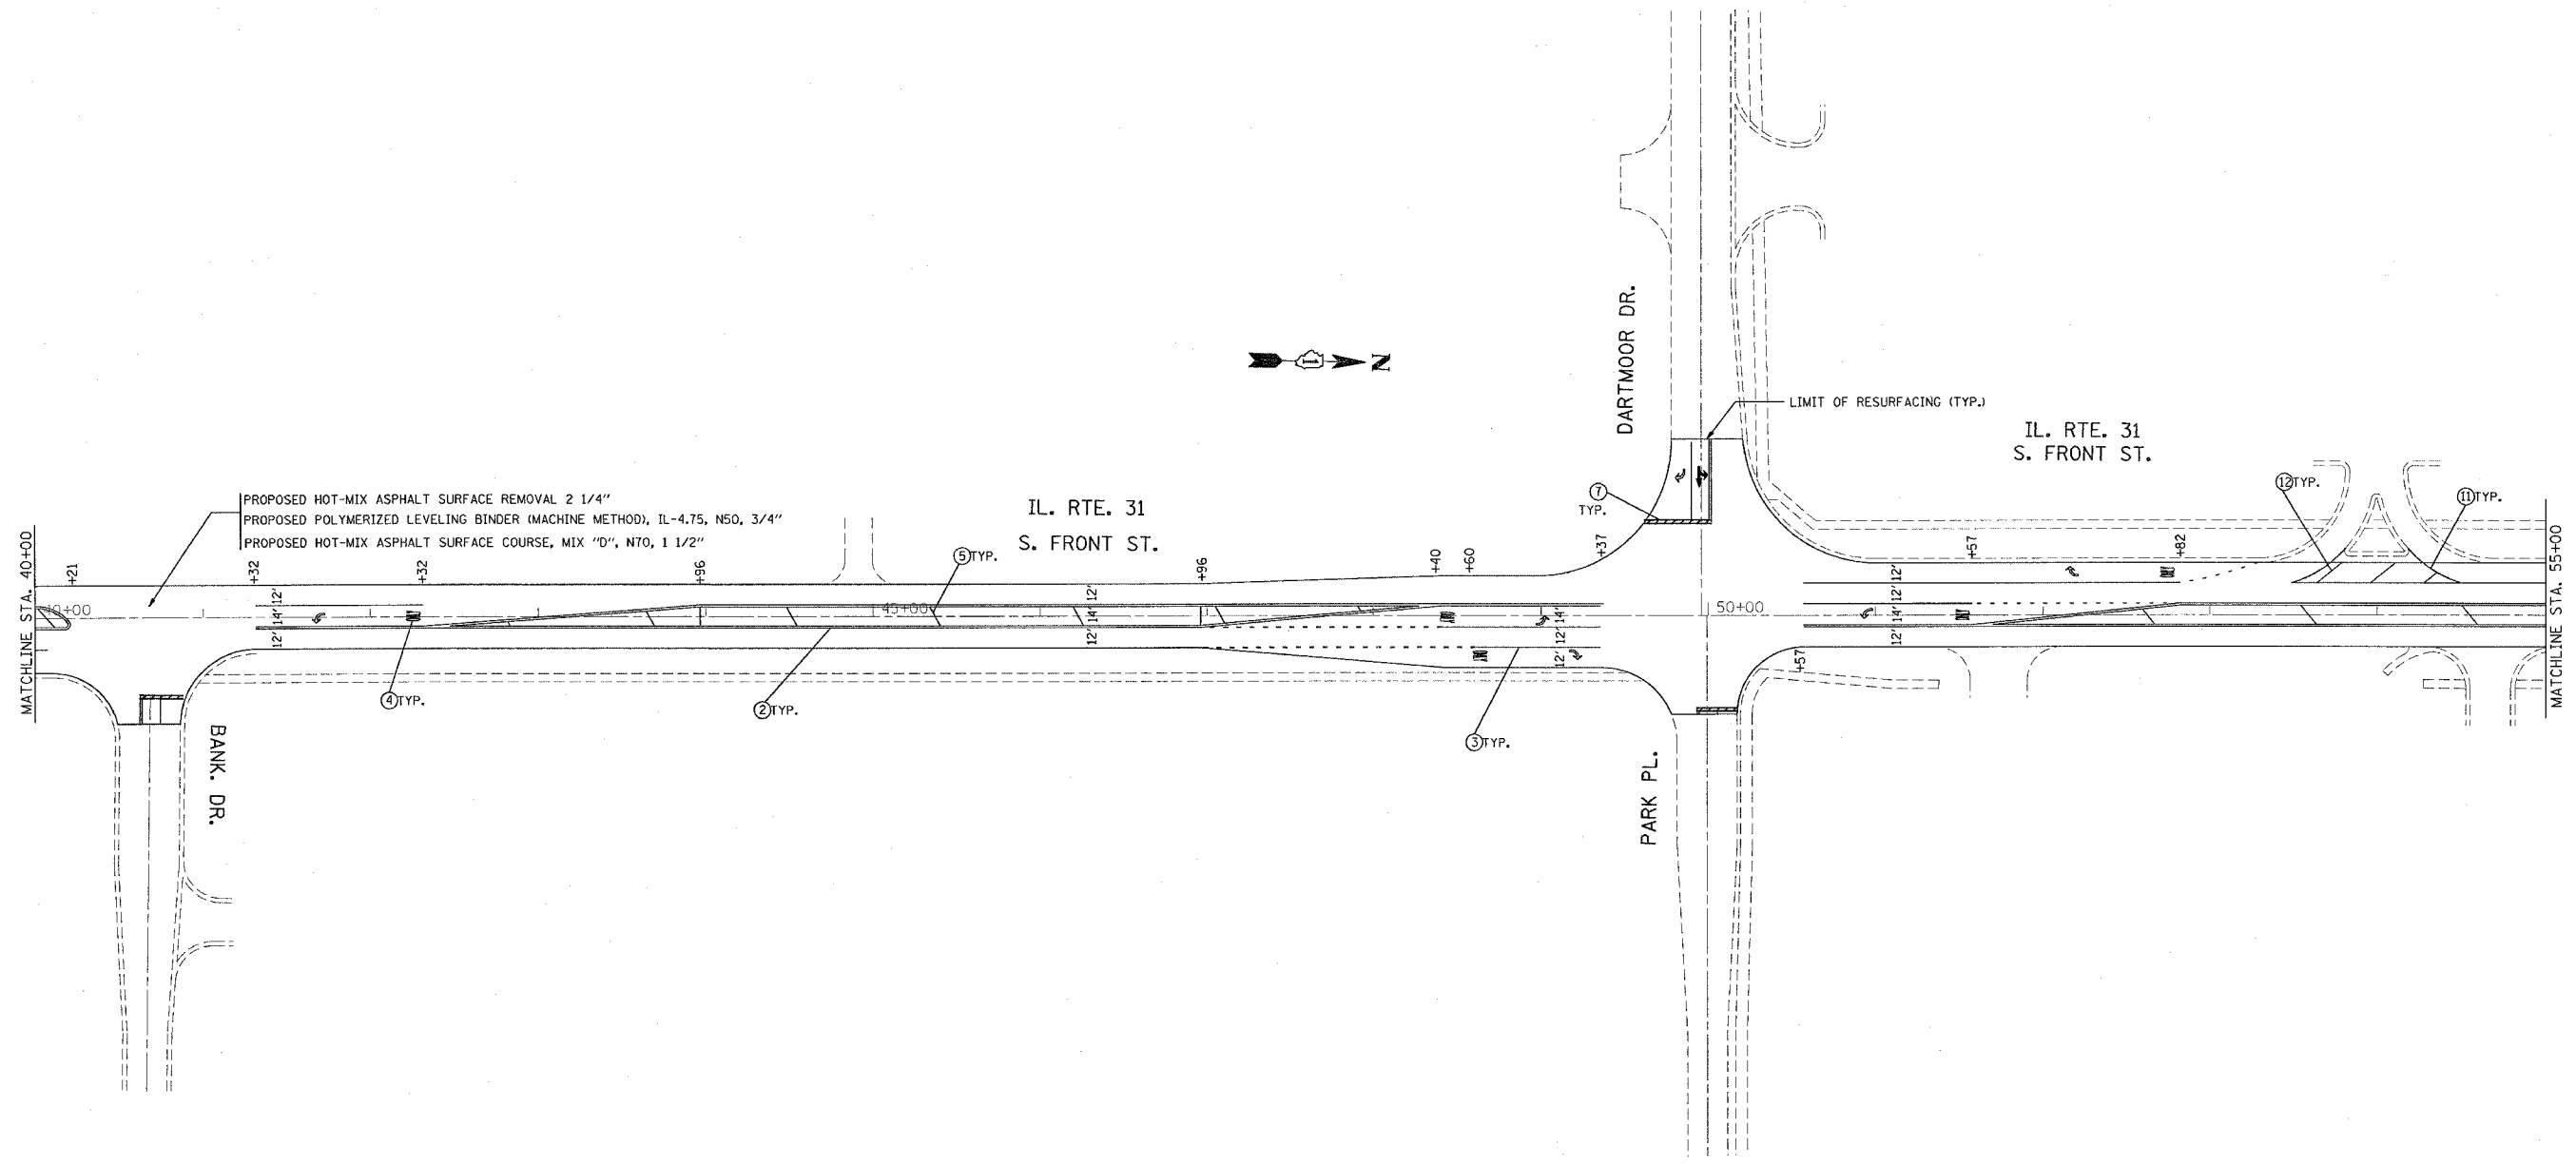

- PAVEMENT MARKING LEGEND**
- ① 4" LANE LINE- WHITE SKIP DASH
 - ② 4" DOUBLE YELLOW SOLID LINE
 - ③ 5" TURN LANE-WHITE
 - ④ LETTERS & SYMBOLS-WHITE
 - ⑤ 12" DIAGONALS-YELLOW @ 45°
 - ⑥ 6" CROSS WALK-WHITE
 - ⑦ 24" STOP BAR-WHITE
 - ⑧ 6" TURN LANE DOTTED EXTENSIONS
 - ⑨ 12" SCHOOL CROSSING
 - ⑩ 4" WHITE LINE
 - ⑪ 8" WHITE ISLAND
 - ⑫ 12" DIAGONALS-WHITE @ 45°

NOTES

LIMIT OF RESURFACING ON SIDE-STREETS THROUGH OUT THE IMPROVEMENT SHALL BE TO THE RADIUS OF RETURN OR AS DIRECTED BY THE ENGINEER.

ALL FINAL PAVEMENT MARKINGS SHALL BE THERMOPLASTIC (OF THE EXTRUDED TYPE) AND SHOULD BE PLACED IN ACCORDANCE WITH "DISTRICT ONE TYPICAL PAVEMENT MARKINGS" DETAIL. (TC-13).

ALL RAISED REFLECTIVE PAVEMENT MARKERS SHALL BE PLACED IN ACCORDANCE WITH THE DISTRICT ONE "TYPICAL APPLICATIONS RAISED REFLECTIVE PAVEMENT MARKER DETAIL." (TC-11).

REVISIONS	
NAME	DATE

ILLINOIS DEPARTMENT OF TRANSPORTATION

IL RTE. 31 (FRONT ST.)
MCCULLOM LAKE RD. TO BULL VALLEY RD.
ROADWAY & PAVEMENT MARKING PLAN

SCALE: VERT. _____
HORIZ. _____
DATE _____

DRAWN BY _____
CHECKED BY _____

PLOT DATE = 3/6/2007
FILE NAME = c:\pva\mch\142686\h_r.dwg
PLOT SCALE = 50.0000 / 1"
USER NAME = ABREUHI