


CONTRACT NO. 60B78				
F.A.P. RTE.	SECTION	COUNTY	TOTAL SHEETS	SHEET NO.
100	104 RS-8	COOK	22	10
STA.		TO STA.		
FED. ROAD DIST. NO.		ILLINOIS FED. AID PROJECT		

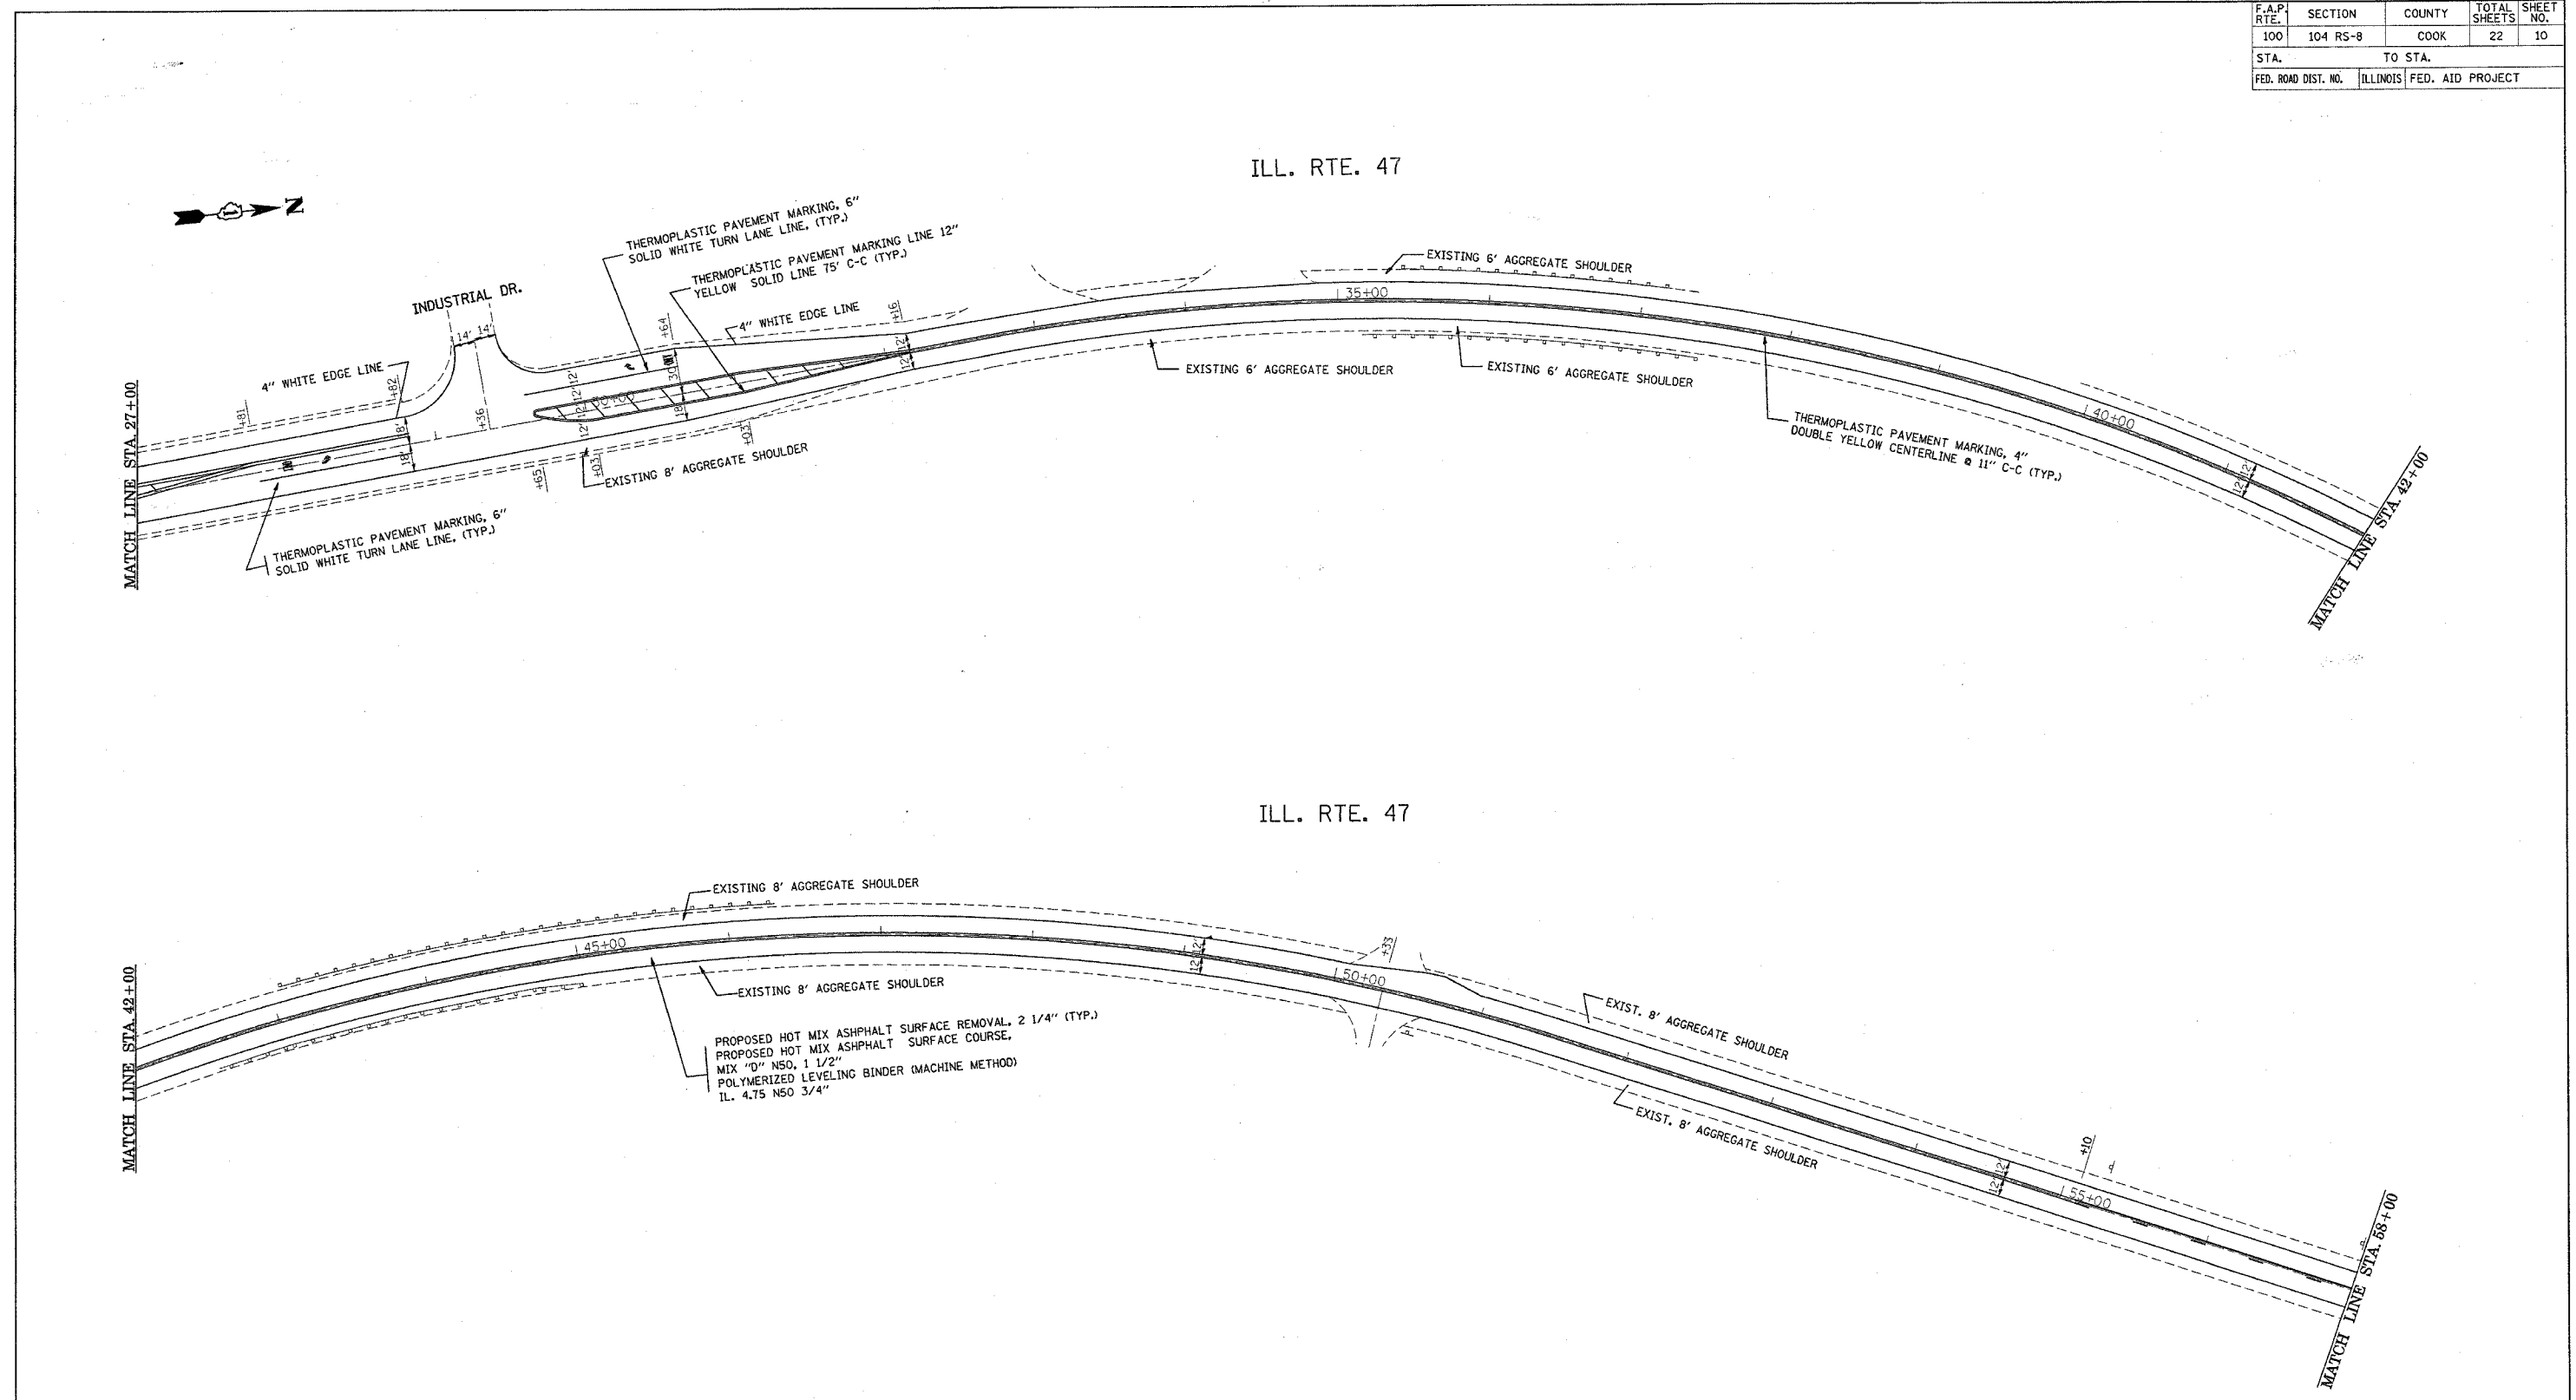

PLOT DATE = 2/3/2007  
 FILE NAME = c:\projects\42795\42795.dwg  
 PLOT SCALE = 50.0000' / IN.  
 USER NAME = BANKS

LIMITS OF RESURFACING SHALL  
 BE TO THE RADIUS OF RETURN ON  
 ALL SIDE STREETS OR AS  
 DIRECTED BY THE ENGINEER.

REVISIONS	
NAME	DATE

ILLINOIS DEPARTMENT OF TRANSPORTATION  
 IL 47  
 ILL 173 TO WISCONSIN  
 STATE LINE ROAD.  
 ROADWAY & PAVEMENT  
 MARKING PLAN  
 SCALE: VERT. DATE      HORIZ. DATE  
 DRAWN BY      CHECKED BY