
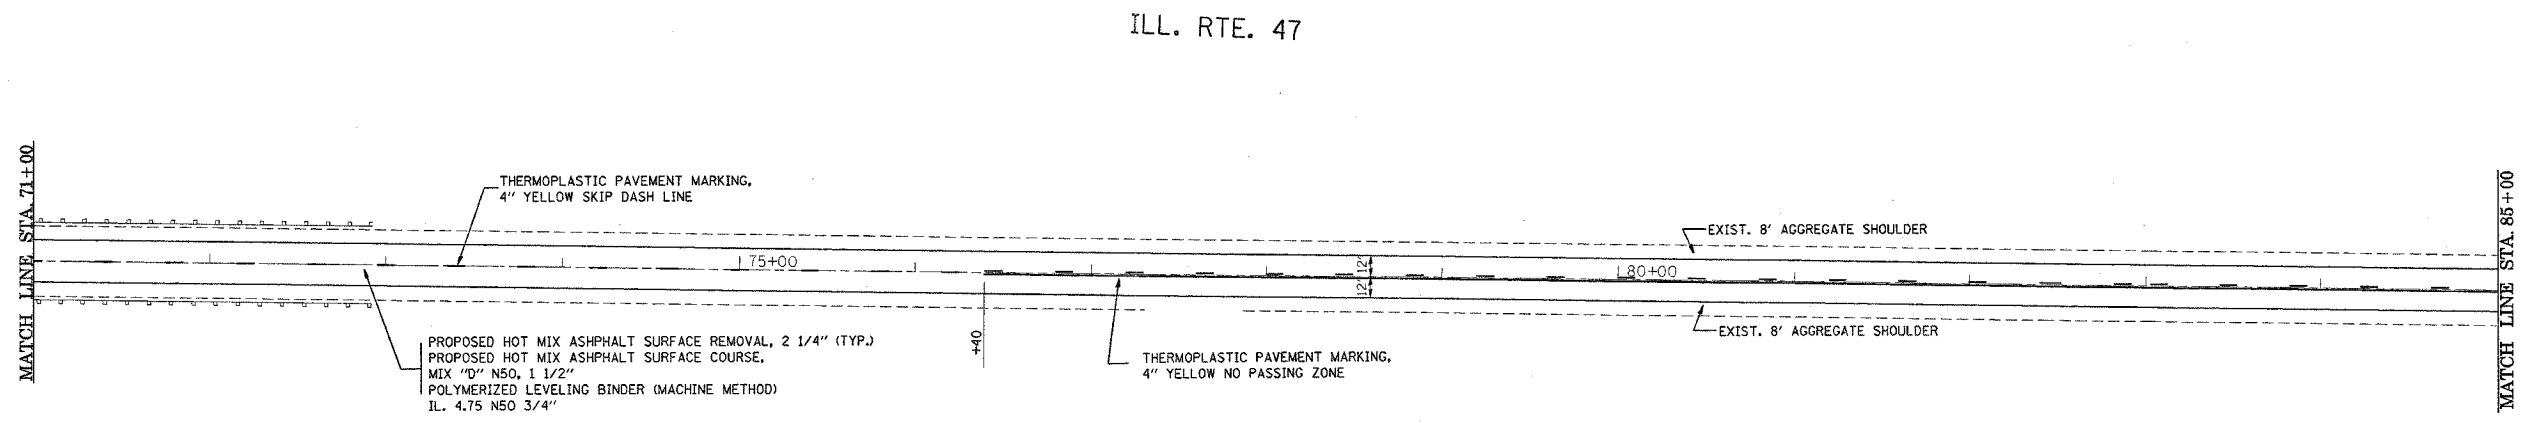


F.A.P. RTE.	SECTION	COUNTY	TOTAL SHEETS	SHEET NO.
100	104 RS-8	MCHENRY	22	11
STA.		TO STA.		
FED. ROAD DIST. NO.		ILLINOIS FED. AID PROJECT		

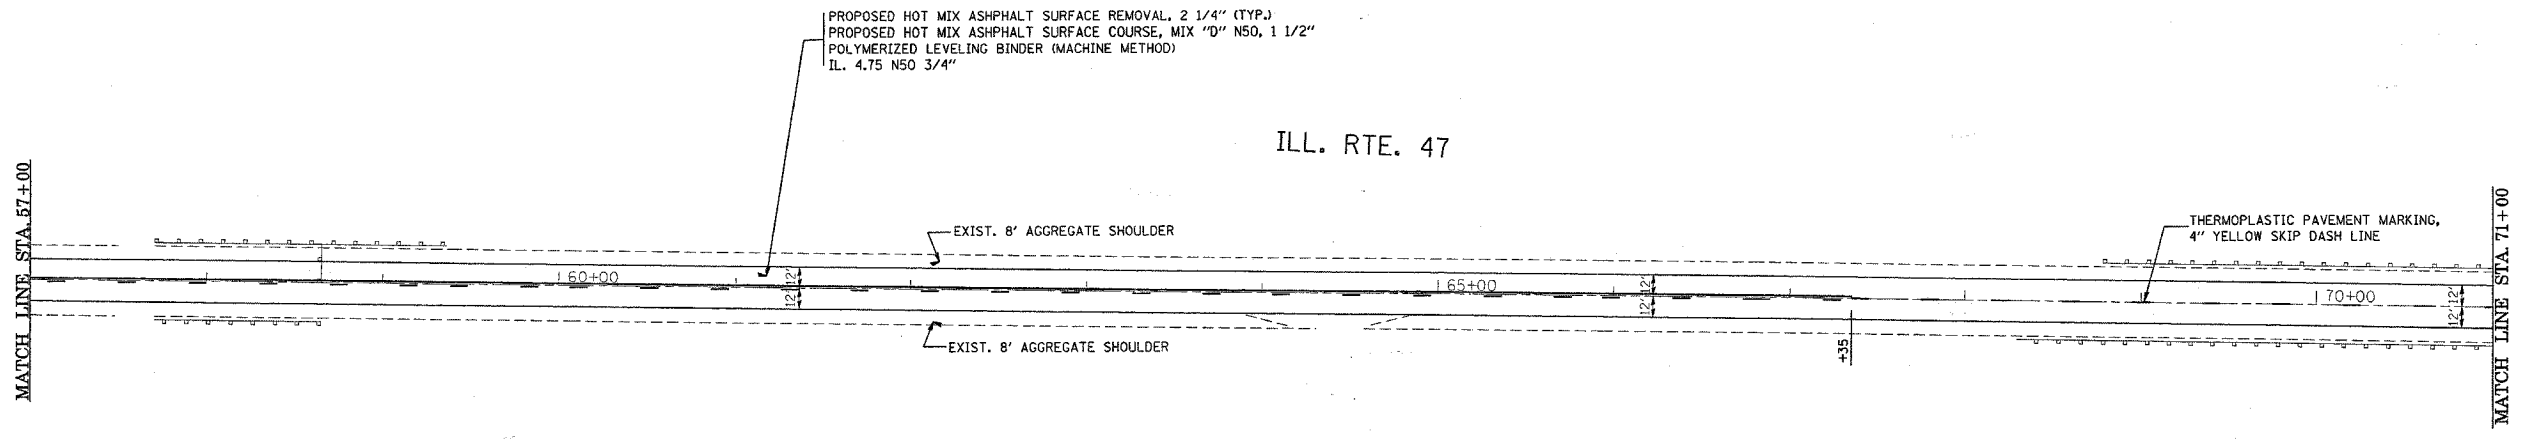

ILL. RTE. 47

ILL. RTE. 47

LIMITS OF RESURFACING SHALL BE TO THE RADIUS OF RETURN ON ALL SIDE STREETS OR AS DIRECTED BY THE ENGINEER.

REVISIONS	
NAME	DATE

ILLINOIS DEPARTMENT OF TRANSPORTATION
 IL 47
 ILL 173 TO WISCONSIN
 STATE LINE ROAD.
 ROADWAY & PAVEMENT
 MARKING PLAN
 SCALE: VERT. _____
 HORIZ. _____
 DATE _____ DRAWN BY _____
 CHECKED BY _____

PLOT DATE = 2/12/2007
 FILE NAME = c:\projects\42786\42786.dwg
 PLOT SCALE = 50.0000' / 1" IN.
 USER NAME = BANKSL