



F.A.U. NO.	SECTION	COUNTY	TOTAL SHEETS	SHEET NO.
1349	2006-041 TS	COOK	12	10
STA.		TO STA.		
FED. ROAD DIST. NO.	ILLINOIS	FED. AID PROJECT		
CONTRACT NO. 60C09				

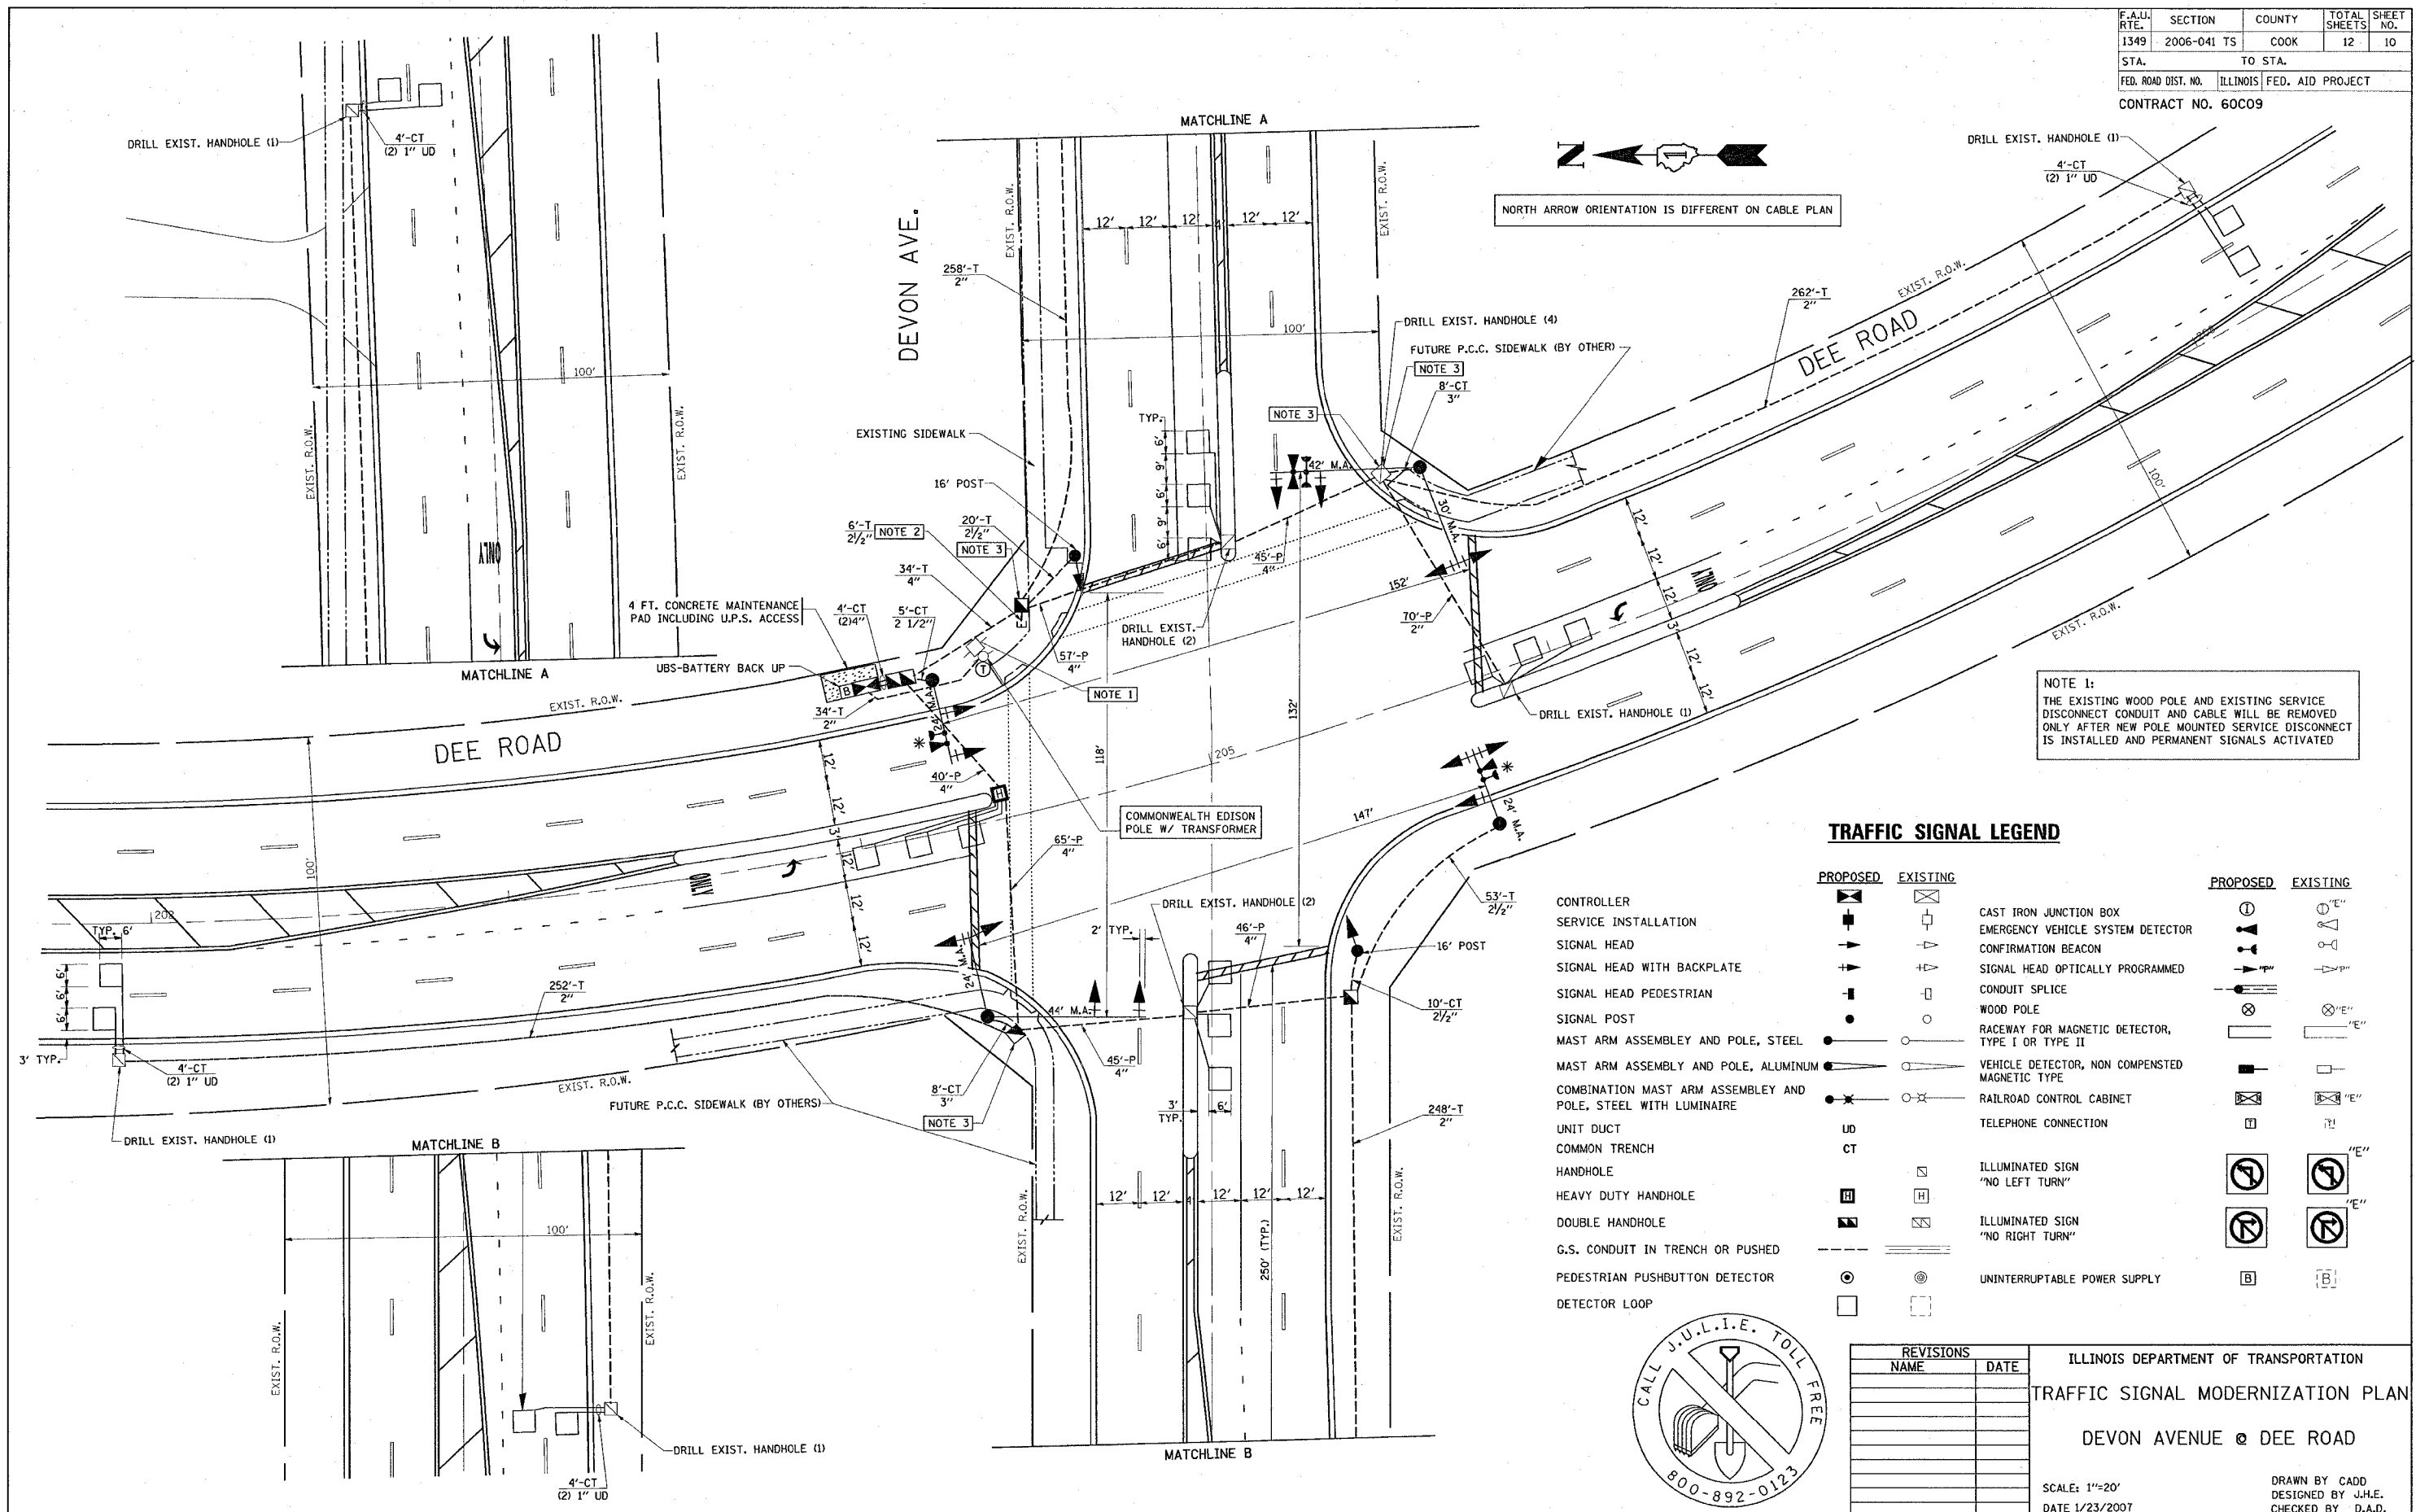

NOTE 1:
 THE EXISTING WOOD POLE AND EXISTING SERVICE DISCONNECT CONDUIT AND CABLE WILL BE REMOVED ONLY AFTER NEW POLE MOUNTED SERVICE DISCONNECT IS INSTALLED AND PERMANENT SIGNALS ACTIVATED

TRAFFIC SIGNAL LEGEND

PROPOSED	EXISTING	PROPOSED	EXISTING

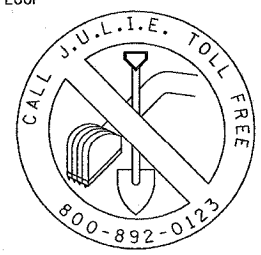

REVISIONS	
NAME	DATE

ILLINOIS DEPARTMENT OF TRANSPORTATION
TRAFFIC SIGNAL MODERNIZATION PLAN
 DEVON AVENUE @ DEE ROAD
 SCALE: 1"=20'
 DATE 1/23/2007
 DRAWN BY CADD
 DESIGNED BY J.H.E.
 CHECKED BY D.A.D.