
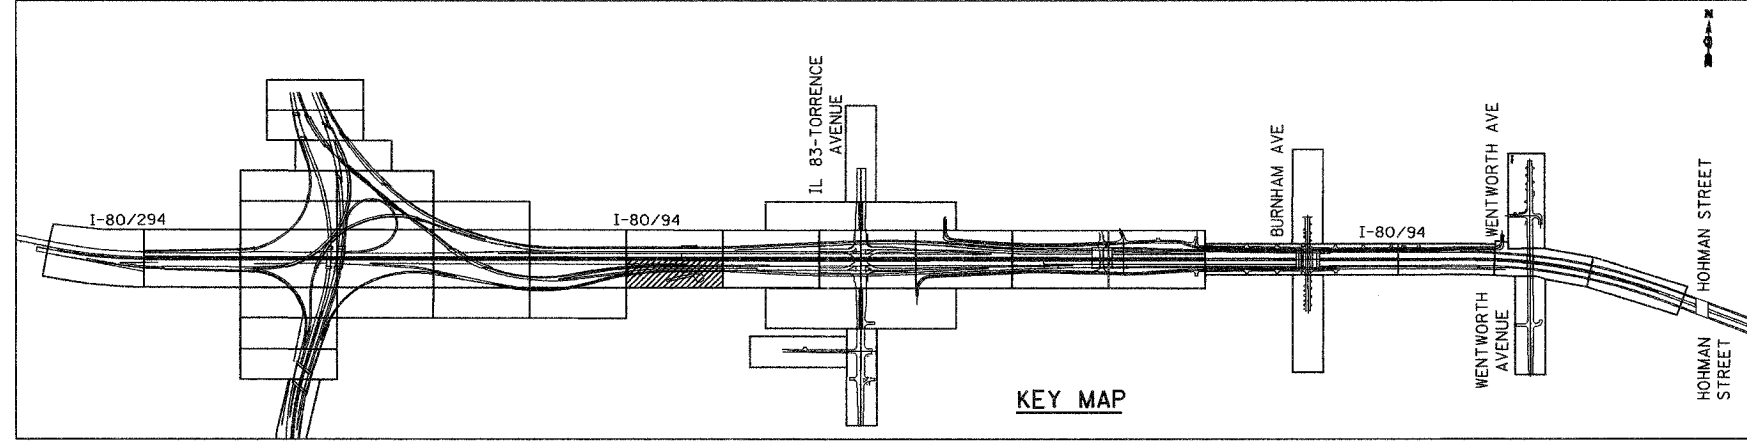


ALL DIMENSIONS IN METERS EXCEPT PAY ITEMS AND UNLESS NOTED OTHERWISE

|                     |            |                  |              |           |
|---------------------|------------|------------------|--------------|-----------|
| F.A.I. RTE.         | SECTION    | COUNTY           | TOTAL SHEETS | SHEET NO. |
| 80/94               | 2003-106LS | COOK             | 88           | 24        |
| STA.                | TO STA.    |                  |              |           |
| FED. ROAD DIST. NO. | ILLINOIS   | FED. AID PROJECT |              |           |
| CONTRACT NO. 62699  |            |                  |              |           |

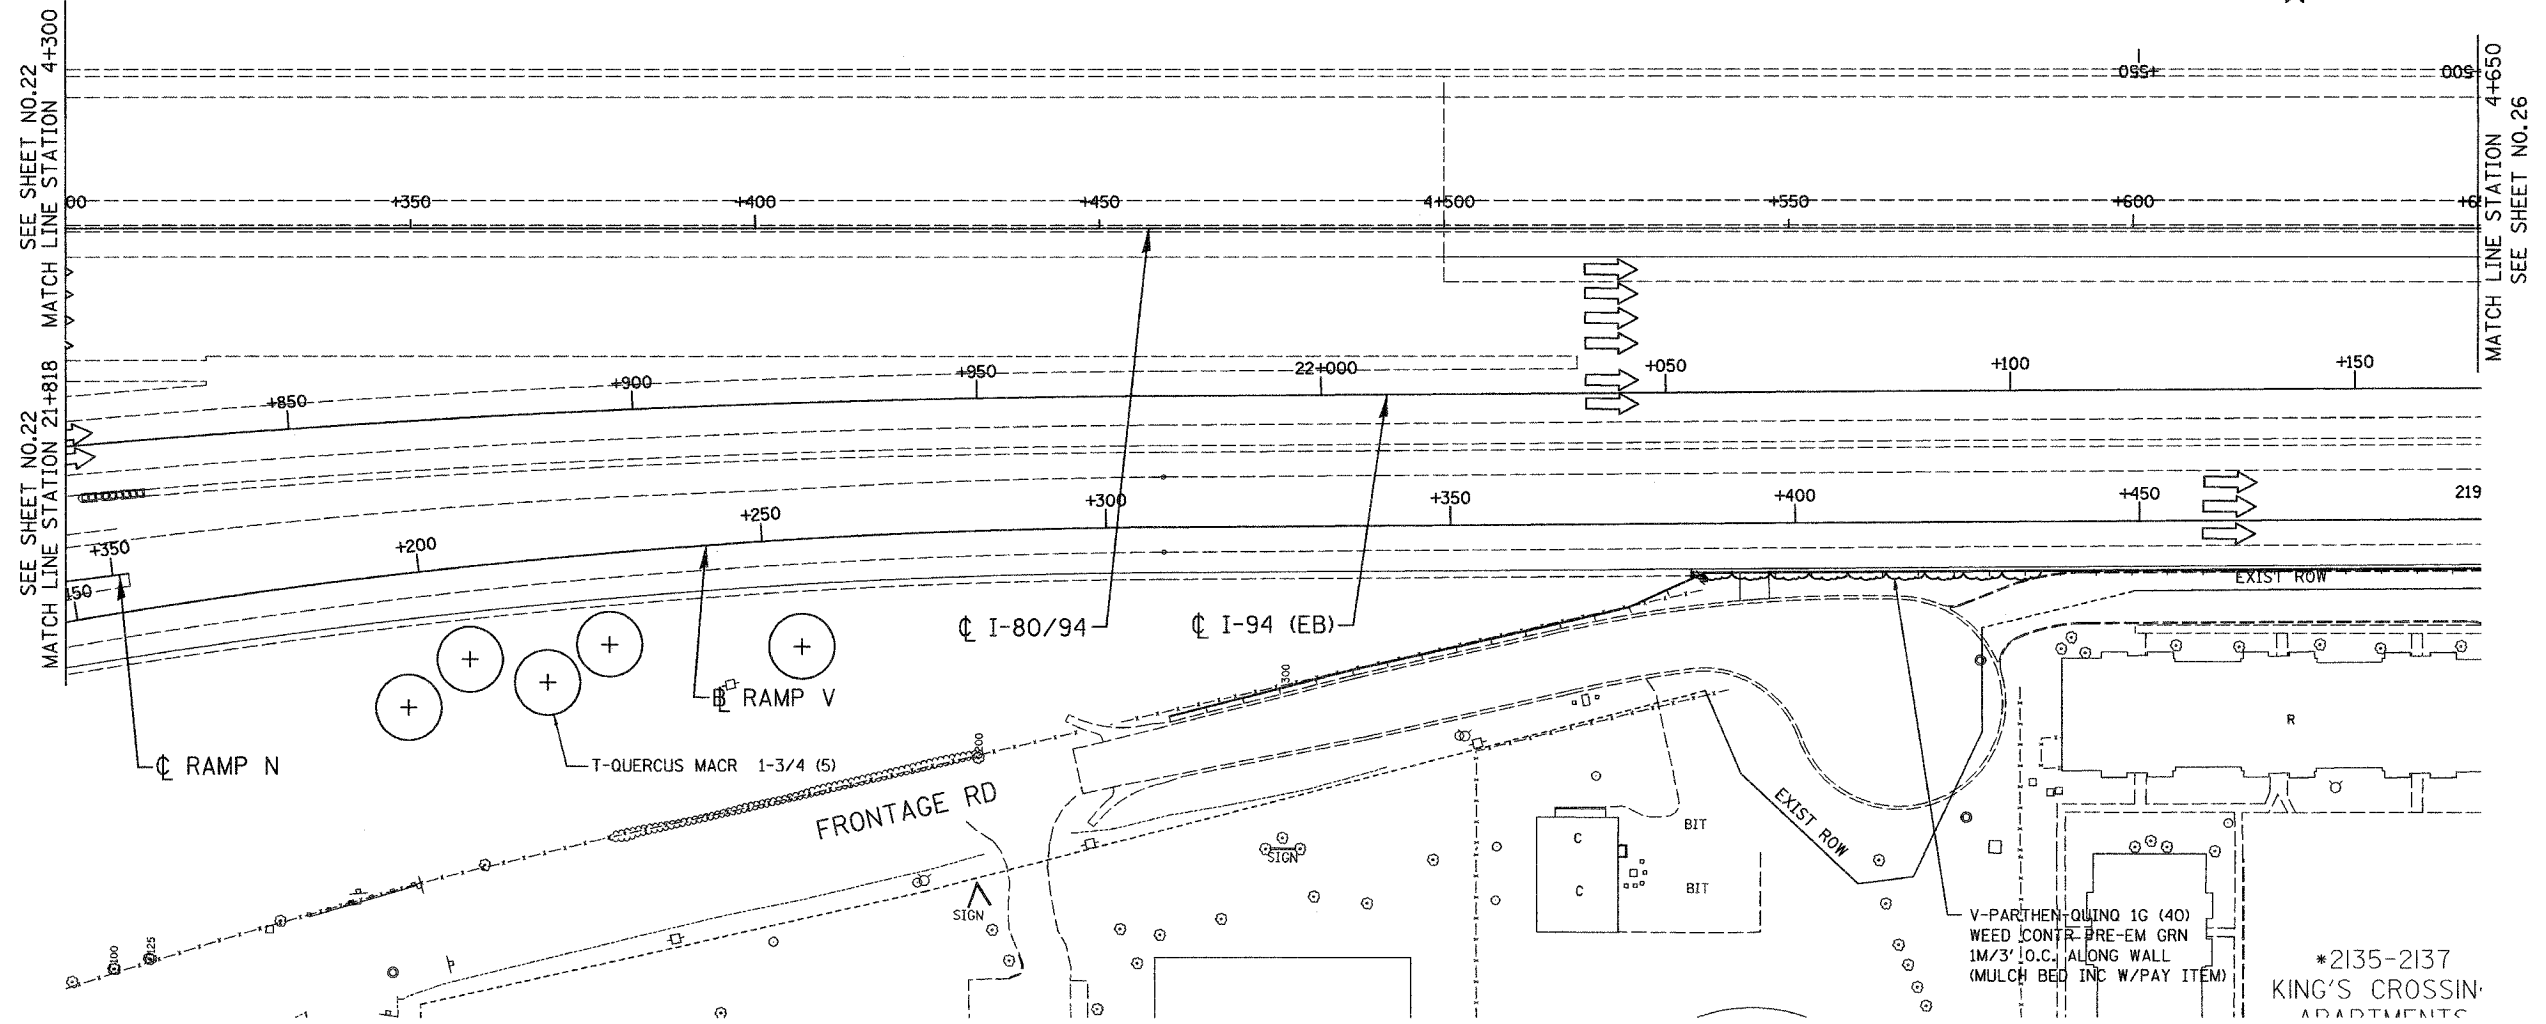

| REVISIONS |      |
|-----------|------|
| NAME      | DATE |
|           |      |
|           |      |
|           |      |
|           |      |

ILLINOIS DEPARTMENT OF TRANSPORTATION  
 I-80/94/US 6  
 KINGERY-BORMAN EXPRESSWAY  
 BURNHAM ROAD TO US 41  
**LANDSCAPING PLAN**  
 KINGERY EXPRESSWAY I - 80/94

SCALE 1:500  
 DATE 12/13/06  
 DRAWN BY ACE/CAD  
 CHECKED BY TJW



LSM - 13

12/12/2006  
 2:31:27 PM  
 S:\Project\204690\CADD\Contract.LS\LS13.rvt