



ALL DIMENSIONS IN METERS EXCEPT PAVEMENT ITEMS AND UNLESS NOTED OTHERWISE

| | | | | |
|-----------------------------|-----------------------|----------------|--|-----------------|
| F.A.I. RTE. 80/94 | SECTION 2003-106LS | COUNTY COOK | TOTAL SHEETS 88 | SHEET NO. 48 |
| STA. FED. ROAD DIST. NO. | TO STA. ILLINOIS | | FED. AID PROJECT CONTRACT NO. 62699 | |

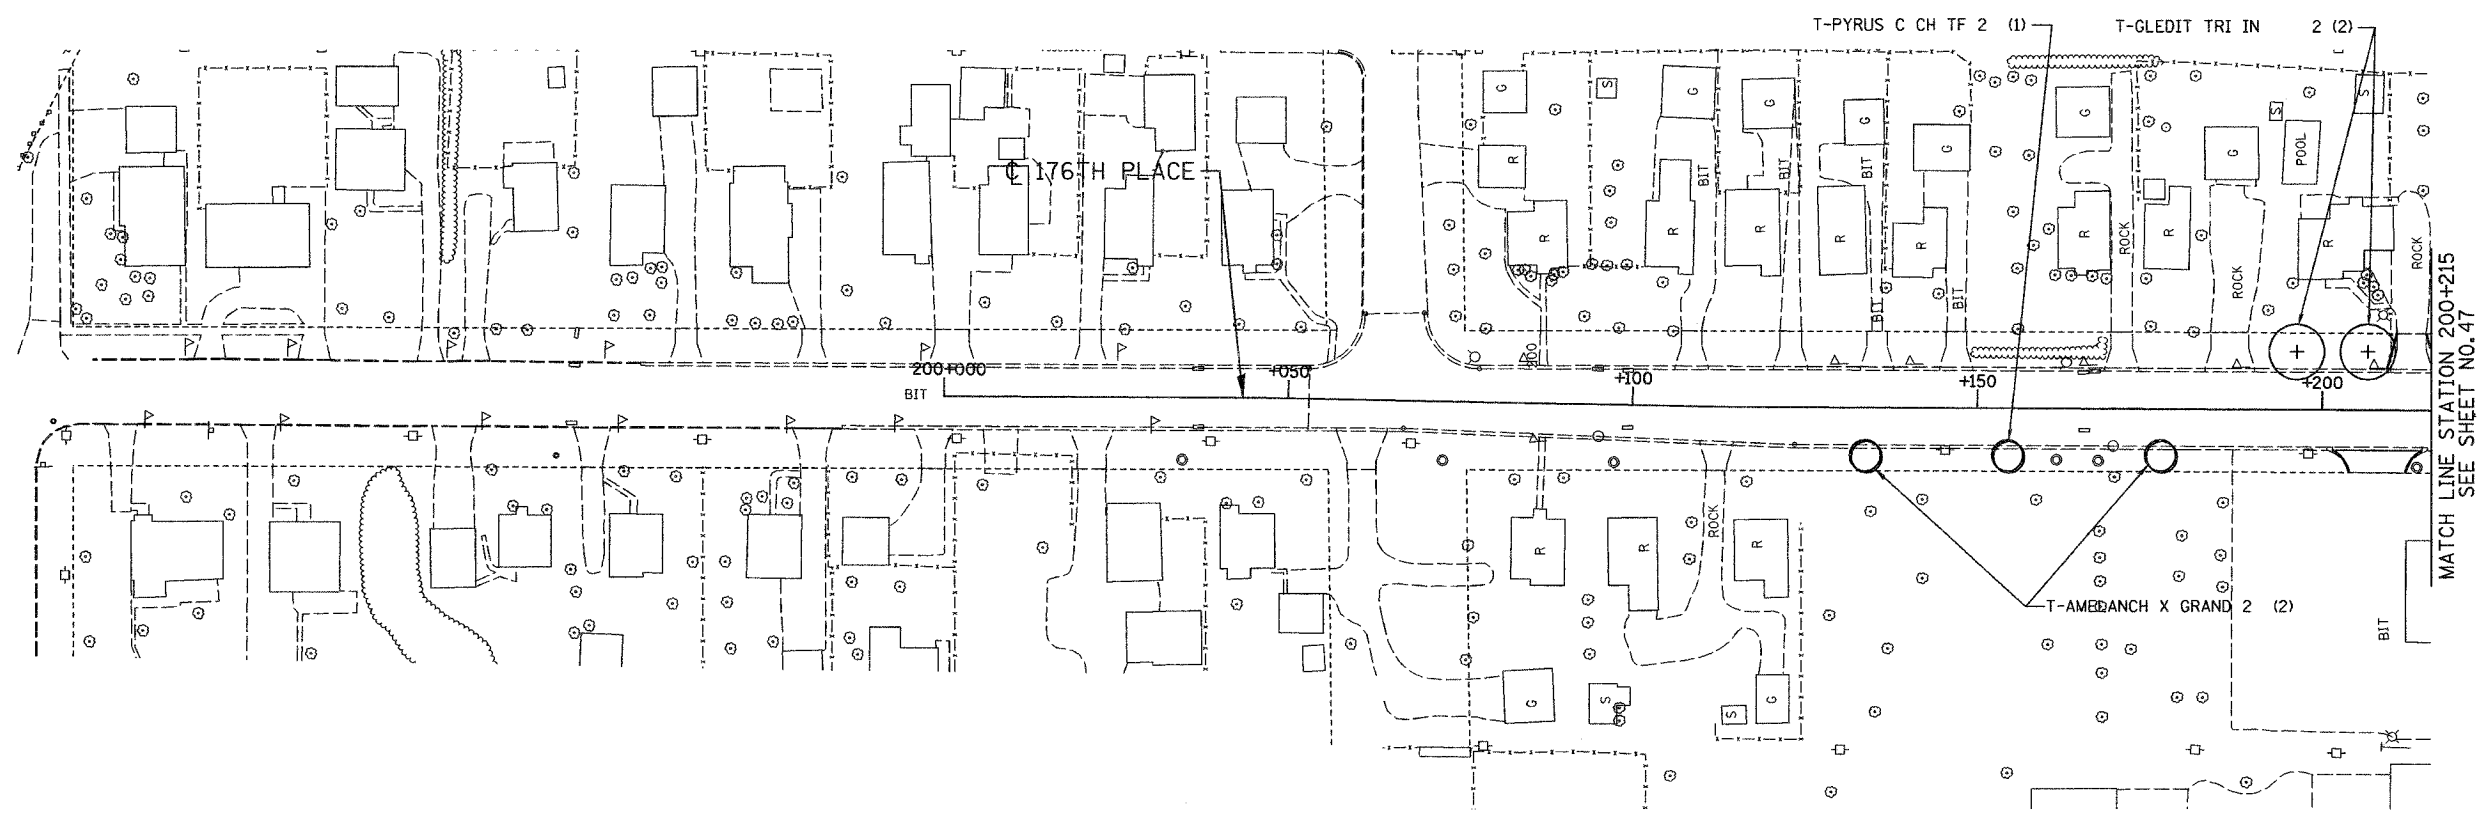

MATCH LINE STATION 200+215
SEE SHEET NO. 47

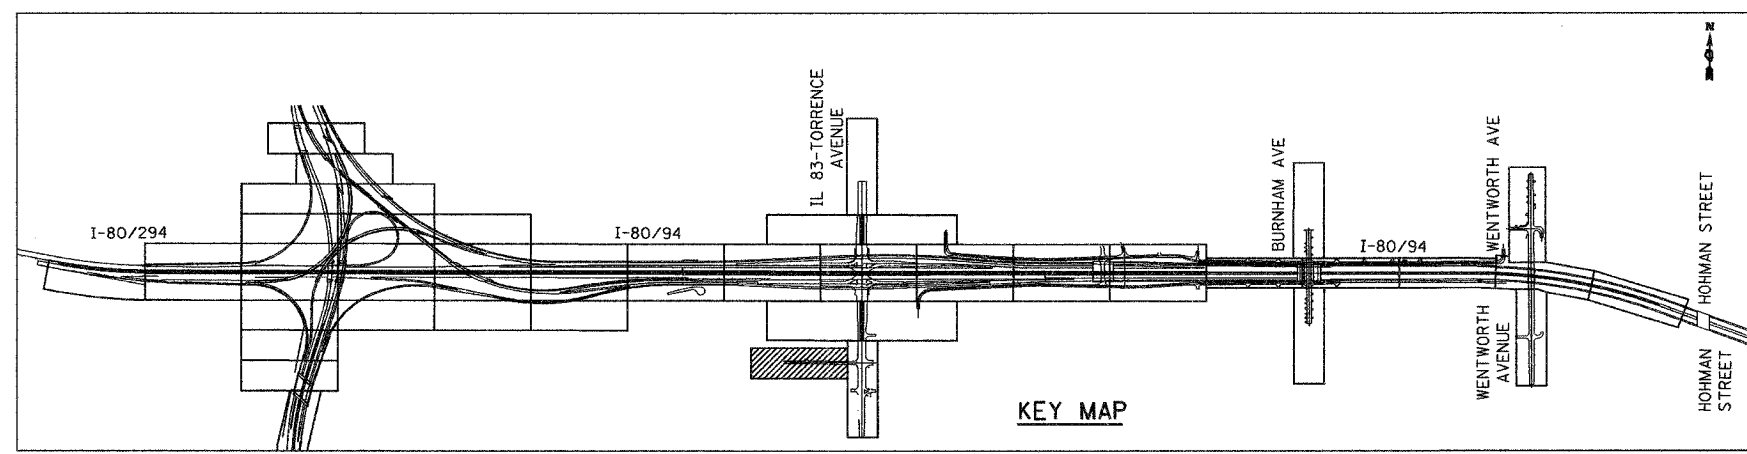

KEY MAP

LS83 - 35

| REVISIONS | |
|-----------|------|
| NAME | DATE |
| | |
| | |
| | |
| | |

ILLINOIS DEPARTMENT OF TRANSPORTATION
I-80/94/US 6
KINGERY-BORMAN EXPRESSWAY
BURNHAM ROAD TO US 41
LANDSCAPING PLAN
176TH PLACE

SCALE 1:500
DATE 12/13/06
DRAWN BY ACE/CAD
CHECKED BY TJW



12/12/06 3:07:45 PM
S:\Project\2074690\CADD\Contract\LS\LS_06.rdb