
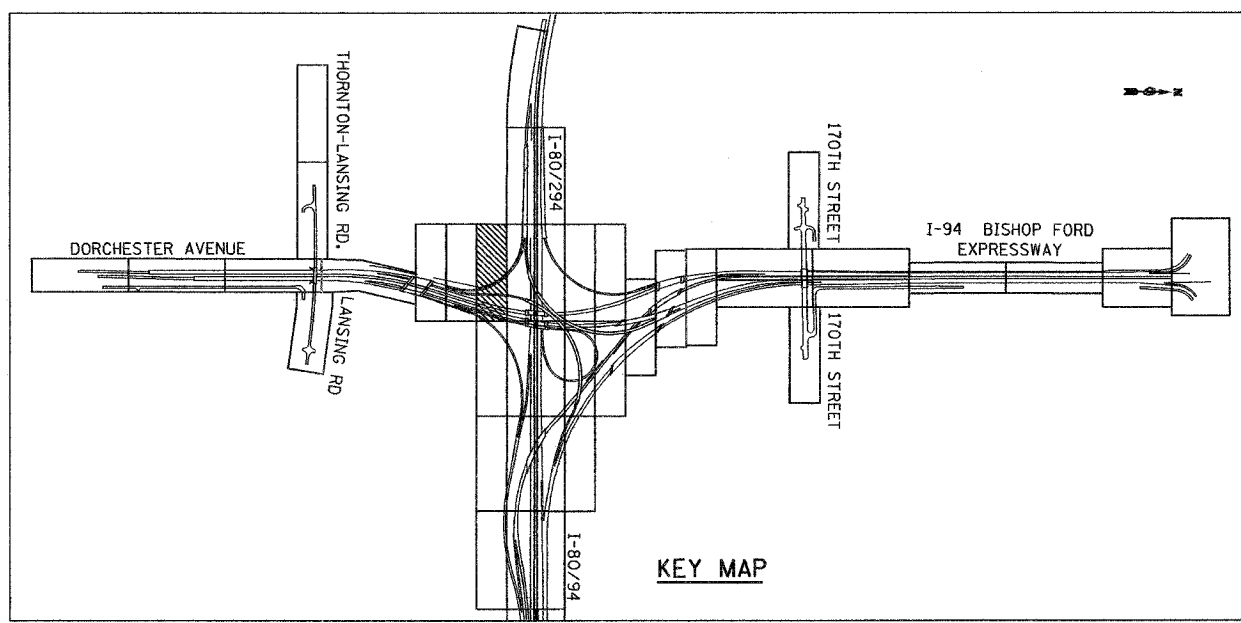


ALL DIMENSIONS IN METERS EXCEPT PAY ITEMS AND UNLESS NOTED OTHERWISE

F.A.I. RTE.	SECTION	COUNTY	TOTAL SHEETS	SHEET NO.
80/94	2003-106LS	COOK	88	59
STA.	TO STA.			
FED. ROAD DIST. NO.	ILLINOIS	FED. AID PROJECT		
CONTRACT NO. 62699				

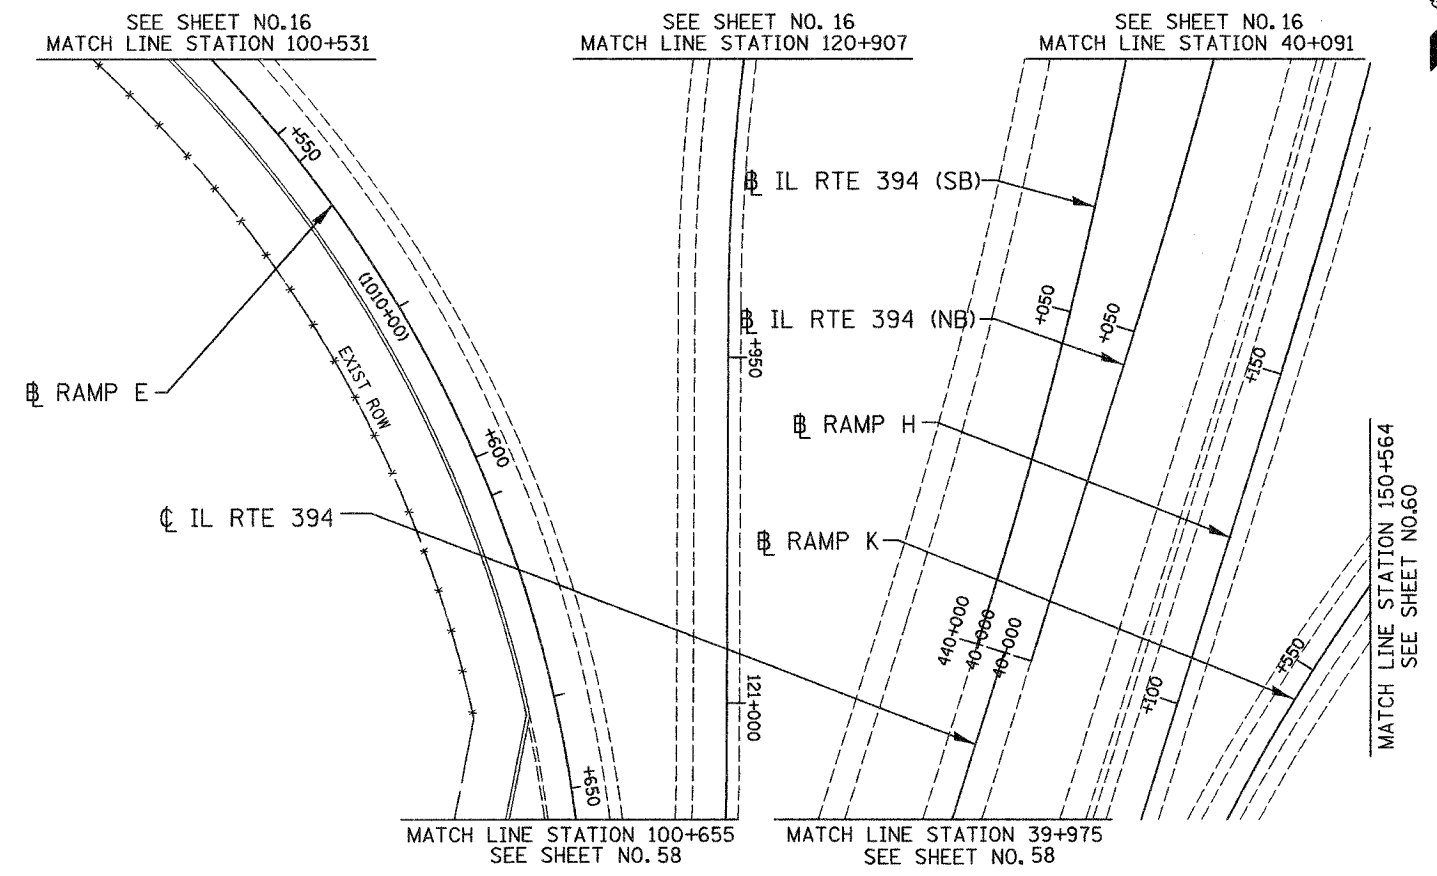

NO CONTRACT WORK ON THIS SHEET

LSNS - 46

ILLINOIS DEPARTMENT OF TRANSPORTATION
 I-80/94/US 6
 KINGERY-BORMAN EXPRESSWAY
 BURNHAM ROAD TO US 41
LANDSCAPING PLAN
IL RTE 394

REVISIONS	
NAME	DATE

SCALE 1:500
 DATE 12/13/06
 DRAWN BY ACE/CAD
 CHECKED BY T.J.W.



12/8/2006 6:39:22 AM C:\PROJECT\20140801\CADD\Contract LS\LS_46.rvt