

ALL DIMENSIONS IN METERS EXCEPT PAY ITEMS AND UNLESS NOTED OTHERWISE

F.A.I. RTE.	SECTION	COUNTY	TOTAL SHEETS	SHEET NO.
80/94	2003-106LS	COOK	88	62
STA.	TO STA.			
FED. ROAD DIST. NO.	ILLINOIS	FED. AID PROJECT		
CONTRACT NO. 62699				





SEE SHEET NO. 61
MATCH LINE
STATION 218+792

+800 +850 +900

SEE SHEET NO. 22
MATCH LINE STATION 218+932

RAMP V

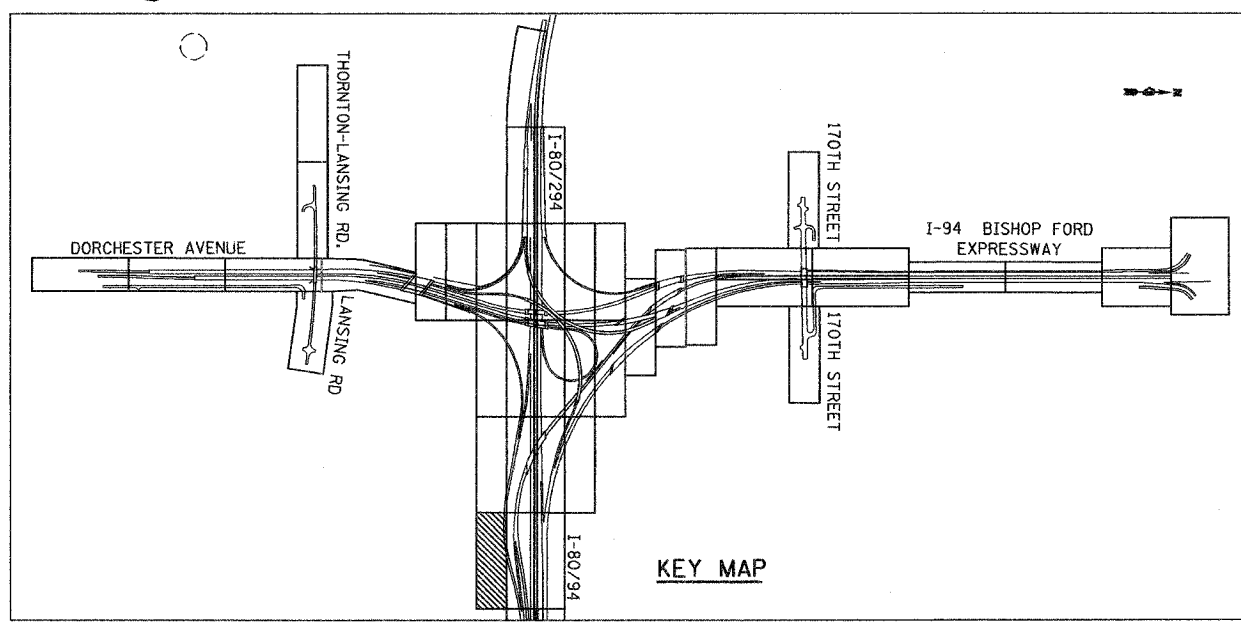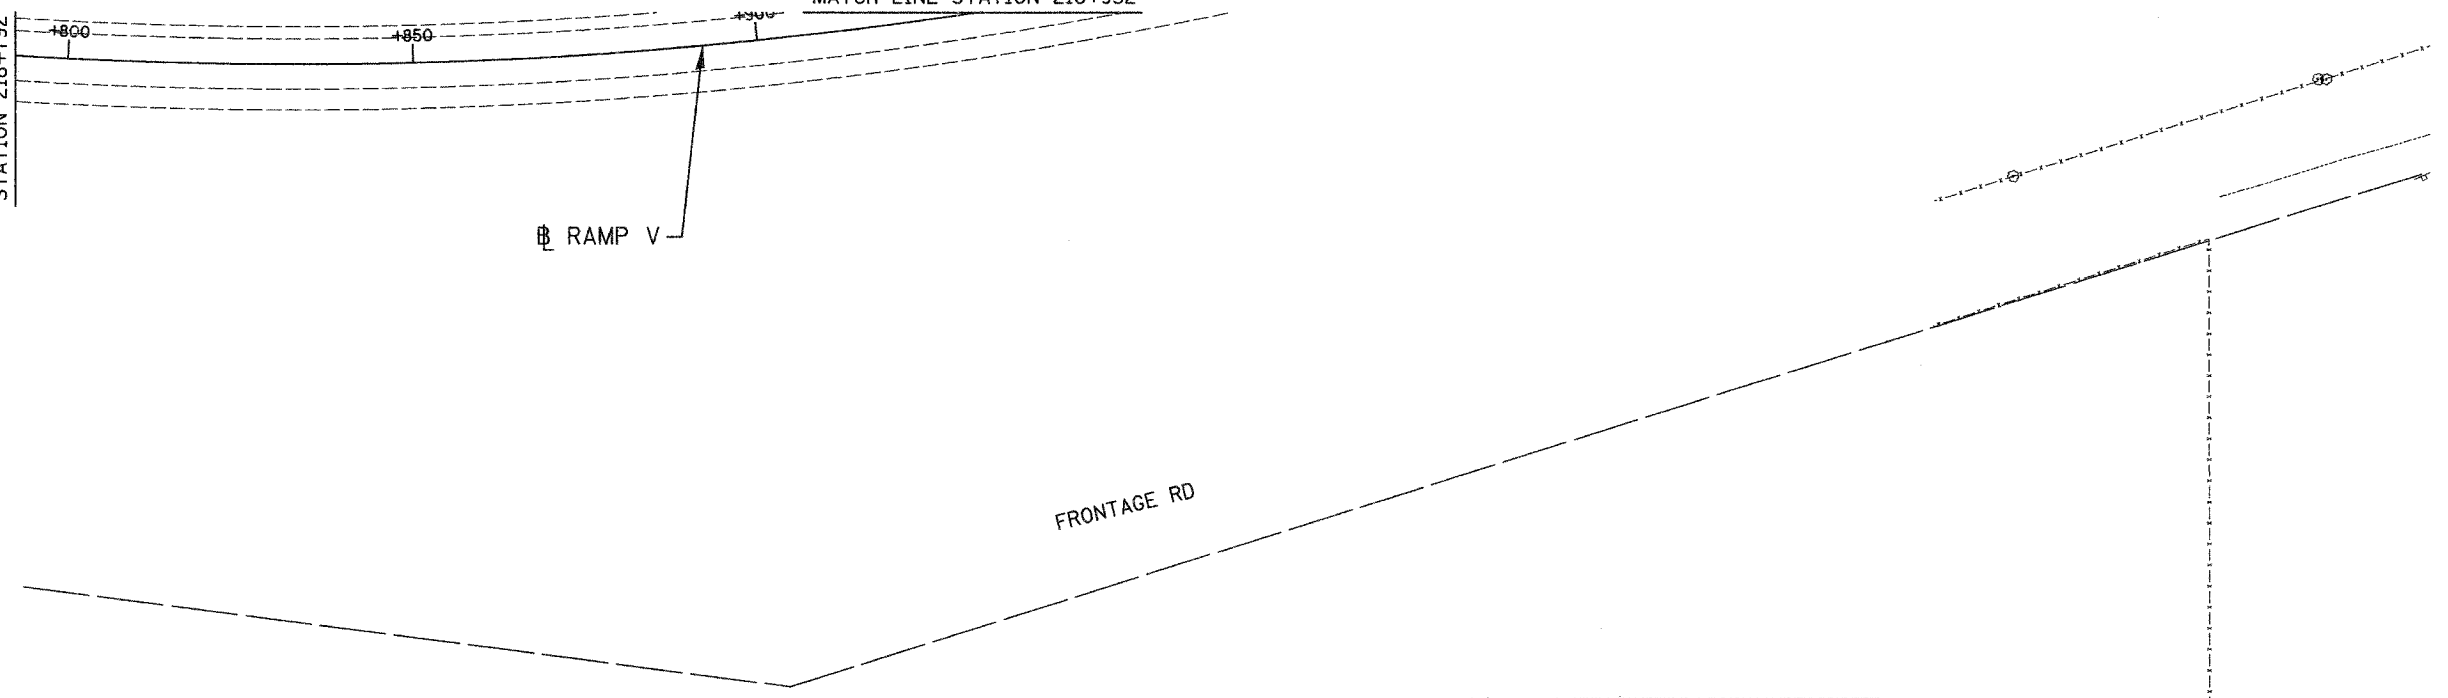

**NO CONTRACT WORK
ON THIS SHEET**

LSNS - 49

REVISIONS	
NAME	DATE

ILLINOIS DEPARTMENT OF TRANSPORTATION
I-80/94/US 6
KINGERY-BORMAN EXPRESSWAY
BURNHAM ROAD TO US 41
LANDSCAPING PLAN
I-94 BISHOP FORD EXPWAY

SCALE 1:500 DRAWN BY ACE/CAD
DATE 12/13/06 CHECKED BY TJW

AMERICAN
CONSULTING ENGINEERS

12/20/06 9:40:25 AM
 G:\PROJECT\2040801\CADD\Contract LS\LS_49.rvt