
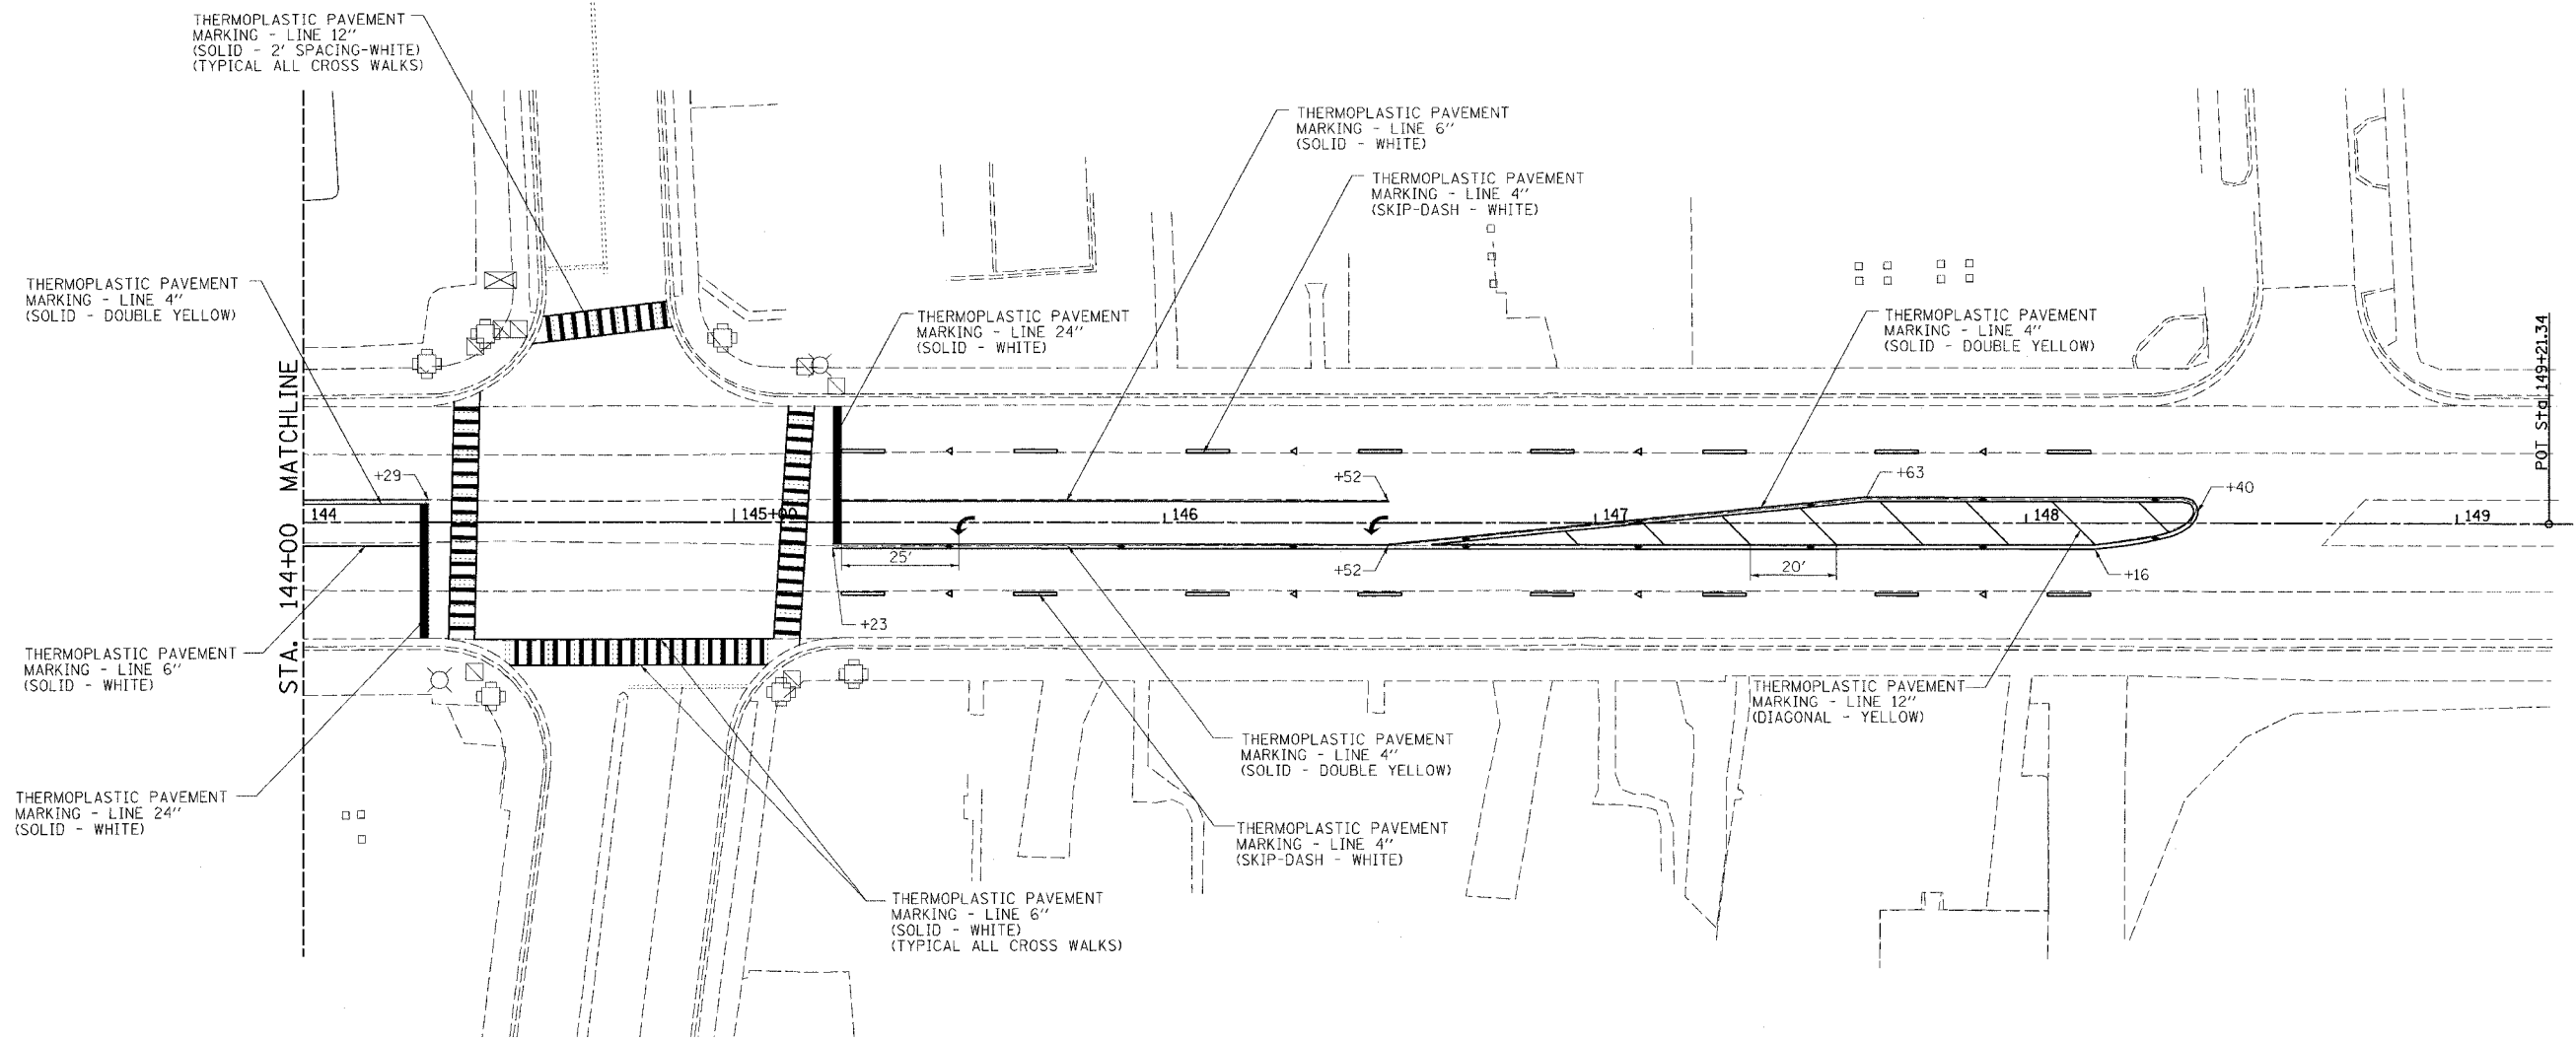


F.A.P. RTE.	SECTION	COUNTY	TOTAL SHEETS	SHEET NO.
567	34X-BR	DEKALB	90	31
STA. 139+00		TO STA. 143+20		
FED. ROAD DIST. NO.		ILLINOIS	FED. AID PROJECT	

PAVEMENT MARKING PLAN

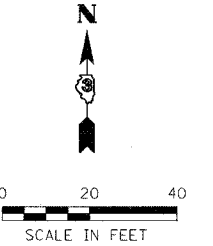

NOTE: SEE SCHEDULE OF QUANTITIES FOR RAISED REFLECTIVE PAVEMENT MARKER QUANTITIES AND LOCATIONS.

EXISTING STOP BARS AND CROSSWALKS TO BE RE-STRIPED IN THEIR EXISTING LOCATIONS AND DIMENSIONS.

- LEGEND**
- ◁ RAISED REFLECTIVE PAVEMENT MARKER (CRYSTAL - 1 WAY)
 - ◆ RAISED REFLECTIVE PAVEMENT MARKER (AMBER - 2 WAY)
 - ↶ THERMOPLASTIC PAVEMENT MARKING - LETTERS & SYMBOLS (LEFT TURN ARROW)

REVISIONS	
NAME	DATE
DOT REVIEW	10/25/06

ILLINOIS DEPARTMENT OF TRANSPORTATION
PAVEMENT MARKING PLAN

FAP RTE 567 (IL RTE 38)
 SECTION 34X-BR
 DEKALB COUNTY

SCALE: VERT. _____
 HORIZ. _____
 DATE 10/17/05

DRAWN BY SUTHEARD
 CHECKED BY BOTT

GREENE & BRADFORD, INC.
 OF SPRINGFIELD

COMPUTER FILE NO.
 D10800PMK

PROJECT 05198
 10/25/06-GSJ

PLOT DATE = #DATES
 FILE NAME = #FILES
 PLOT SCALE = #SCALES
 PLOT SIZE = #SIZES
 OPERATOR = #USERS