


F.A.P. RTE.	SECTION	COUNTY	TOTAL SHEETS	SHEET NO.
567	34X-BR	DEKALB	90	78
STA. 136+95.00		TO STA. 137+00.00		
FED. ROAD DIST. NO.		ILLINOIS FED. AID PROJECT		

FINAL SURVEY	BY	DATE
CONVISED PLOTTED		
NOTE BOOK		
TEMP. AREAS CHECKED		
NO.		

ORIGINAL SURVEY	BY	DATE
CONVISED PLOTTED		
NOTE BOOK		
TEMP. AREAS CHECKED		
NO.		

PLOT DATE = 2/2/2007
 FILE NAME = 34X-BR
 PLOT SCALE = 1"=40'
 REFERENCE = REF#
 OPERATOR = BJER#

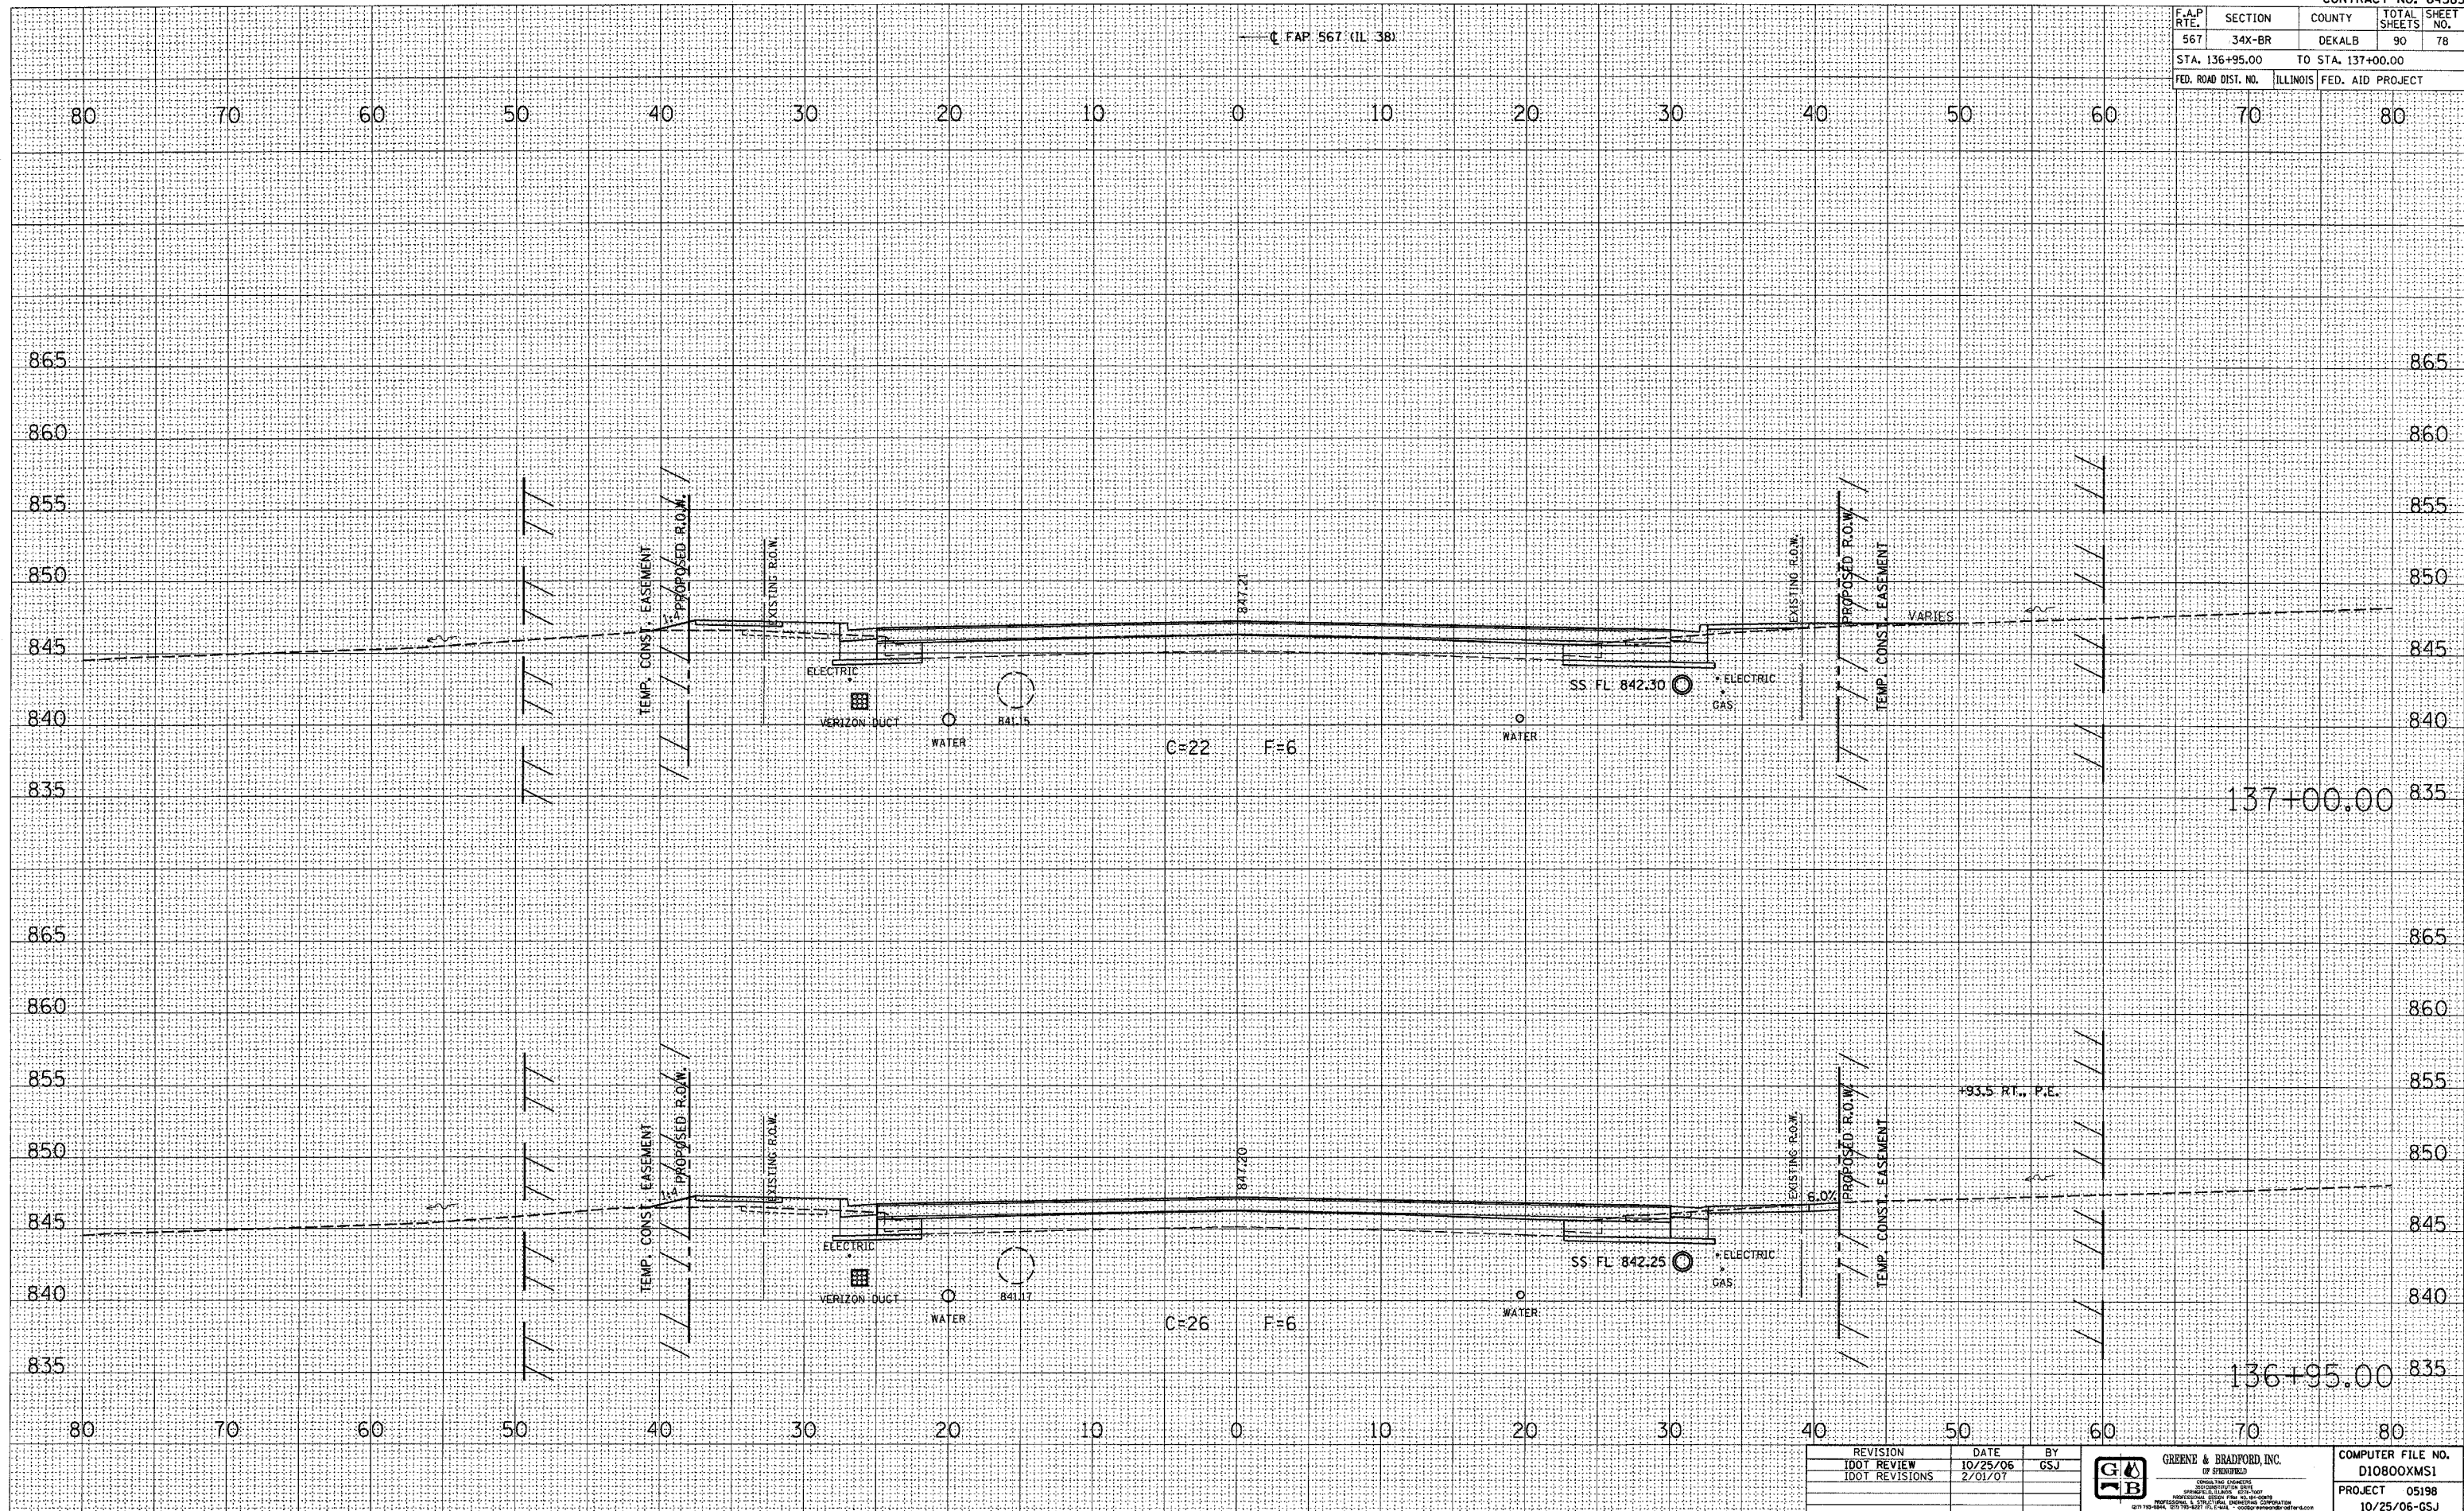

REVISION	DATE	BY
IDOT REVIEW	10/25/06	GSJ
IDOT REVISIONS	2/01/07	

GREEN & BRADFORD, INC.
 OF SPRINGFIELD
 CONSULTING ENGINEERS
 1000 W. WASHINGTON ST., SUITE 200
 SPRINGFIELD, ILLINOIS 62760
 (217) 223-1111 FAX (217) 223-1112

COMPUTER FILE NO.	D10800XMS1
PROJECT	05198
	10/25/06-GSJ

CROSS SECTIONS - MAINLINE