


F.A.P. RTE.	SECTION	COUNTY	TOTAL SHEETS	SHEET NO.
567	34X-BR	DEKALB	90	79
STA. 137+14.00		TO STA. 137+25.00		
FED. ROAD DIST. NO.		ILLINOIS FED. AID PROJECT		

DATE	
BY	
REVISIONS	
PLotted	
TEMP. DATE	
NOTE BOOK	
AREAS CHECKED	
NO.	

DATE	
BY	
REVISIONS	
PLotted	
TEMP. DATE	
NOTE BOOK	
AREAS CHECKED	
NO.	

PLOT DATE = 2/2/2007
 PLOT SCALE = 1"=40'
 REFERENCE = #REF#
 OPERATOR = #USER#

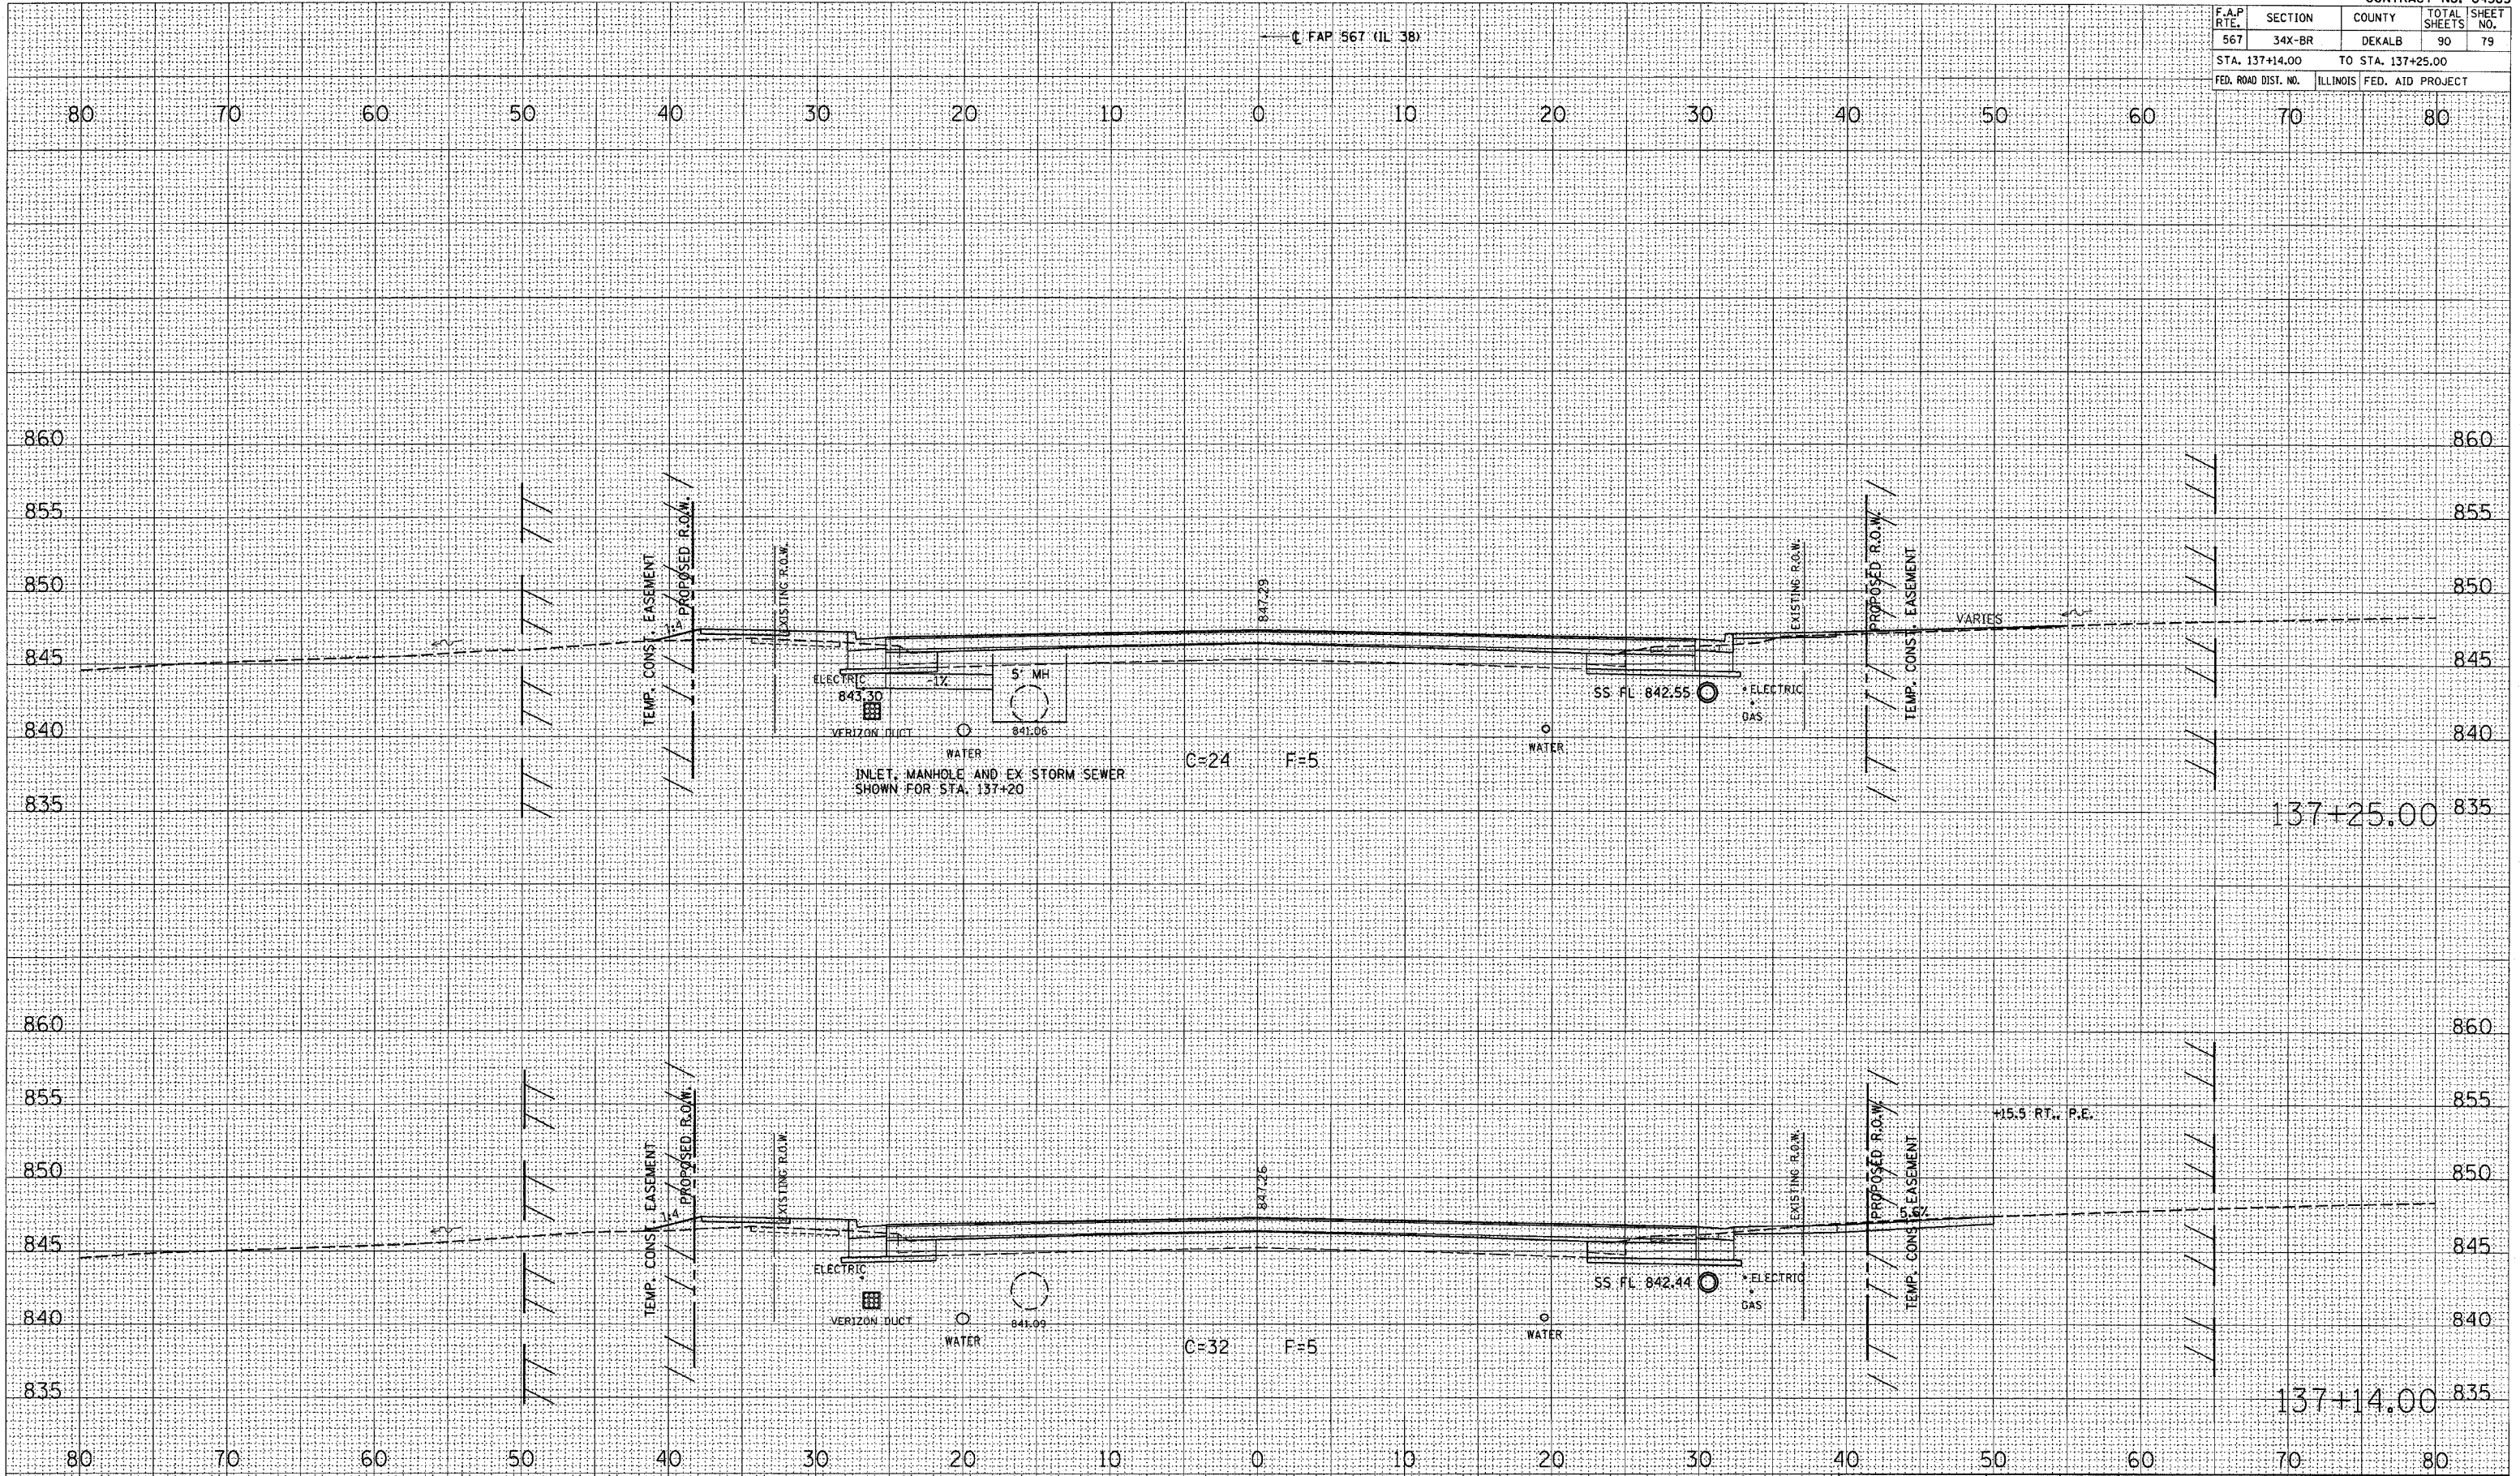

REVISION	DATE	BY
IDOT REVIEW	10/25/06	GSJ
IDOT REVISIONS	2/01/07	

GREENE & BRADFORD, INC.
 CONSULTING ENGINEERS
 1000 W. STATE ST., SUITE 200
 DEKALB, ILL. 62521
 (312) 299-1100 FAX (312) 299-1101
 WWW.GREENEANDBRADFORD.COM

COMPUTER FILE NO. D10800XMS1
PROJECT 05198
DATE 10/25/06-GSJ

CROSS SECTIONS - MAINLINE