


F.A.P. RTE.	SECTION	COUNTY	TOTAL SHEETS	SHEET NO.
567	34X-BR	DEKALB	90	82
STA. 138+25.00		TO STA. 138+45.00		
FED. ROAD DIST. NO.		ILLINOIS FED. AID PROJECT		

FINAL SURVEY	BY	DATE
SUBMITTED		
PLOTTED		
TEMPLATE		
NOTE BOOK		
AREAS		
CHECKED		

ORIGINAL SURVEY	BY	DATE
SUBMITTED		
PLOTTED		
TEMPLATE		
NOTE BOOK		
AREAS		
CHECKED		

PLOT DATE = 2/2/2007
 PLOT SCALE = AS SHOWN
 REFERENCE = #REF#
 OPERATOR = #1088#

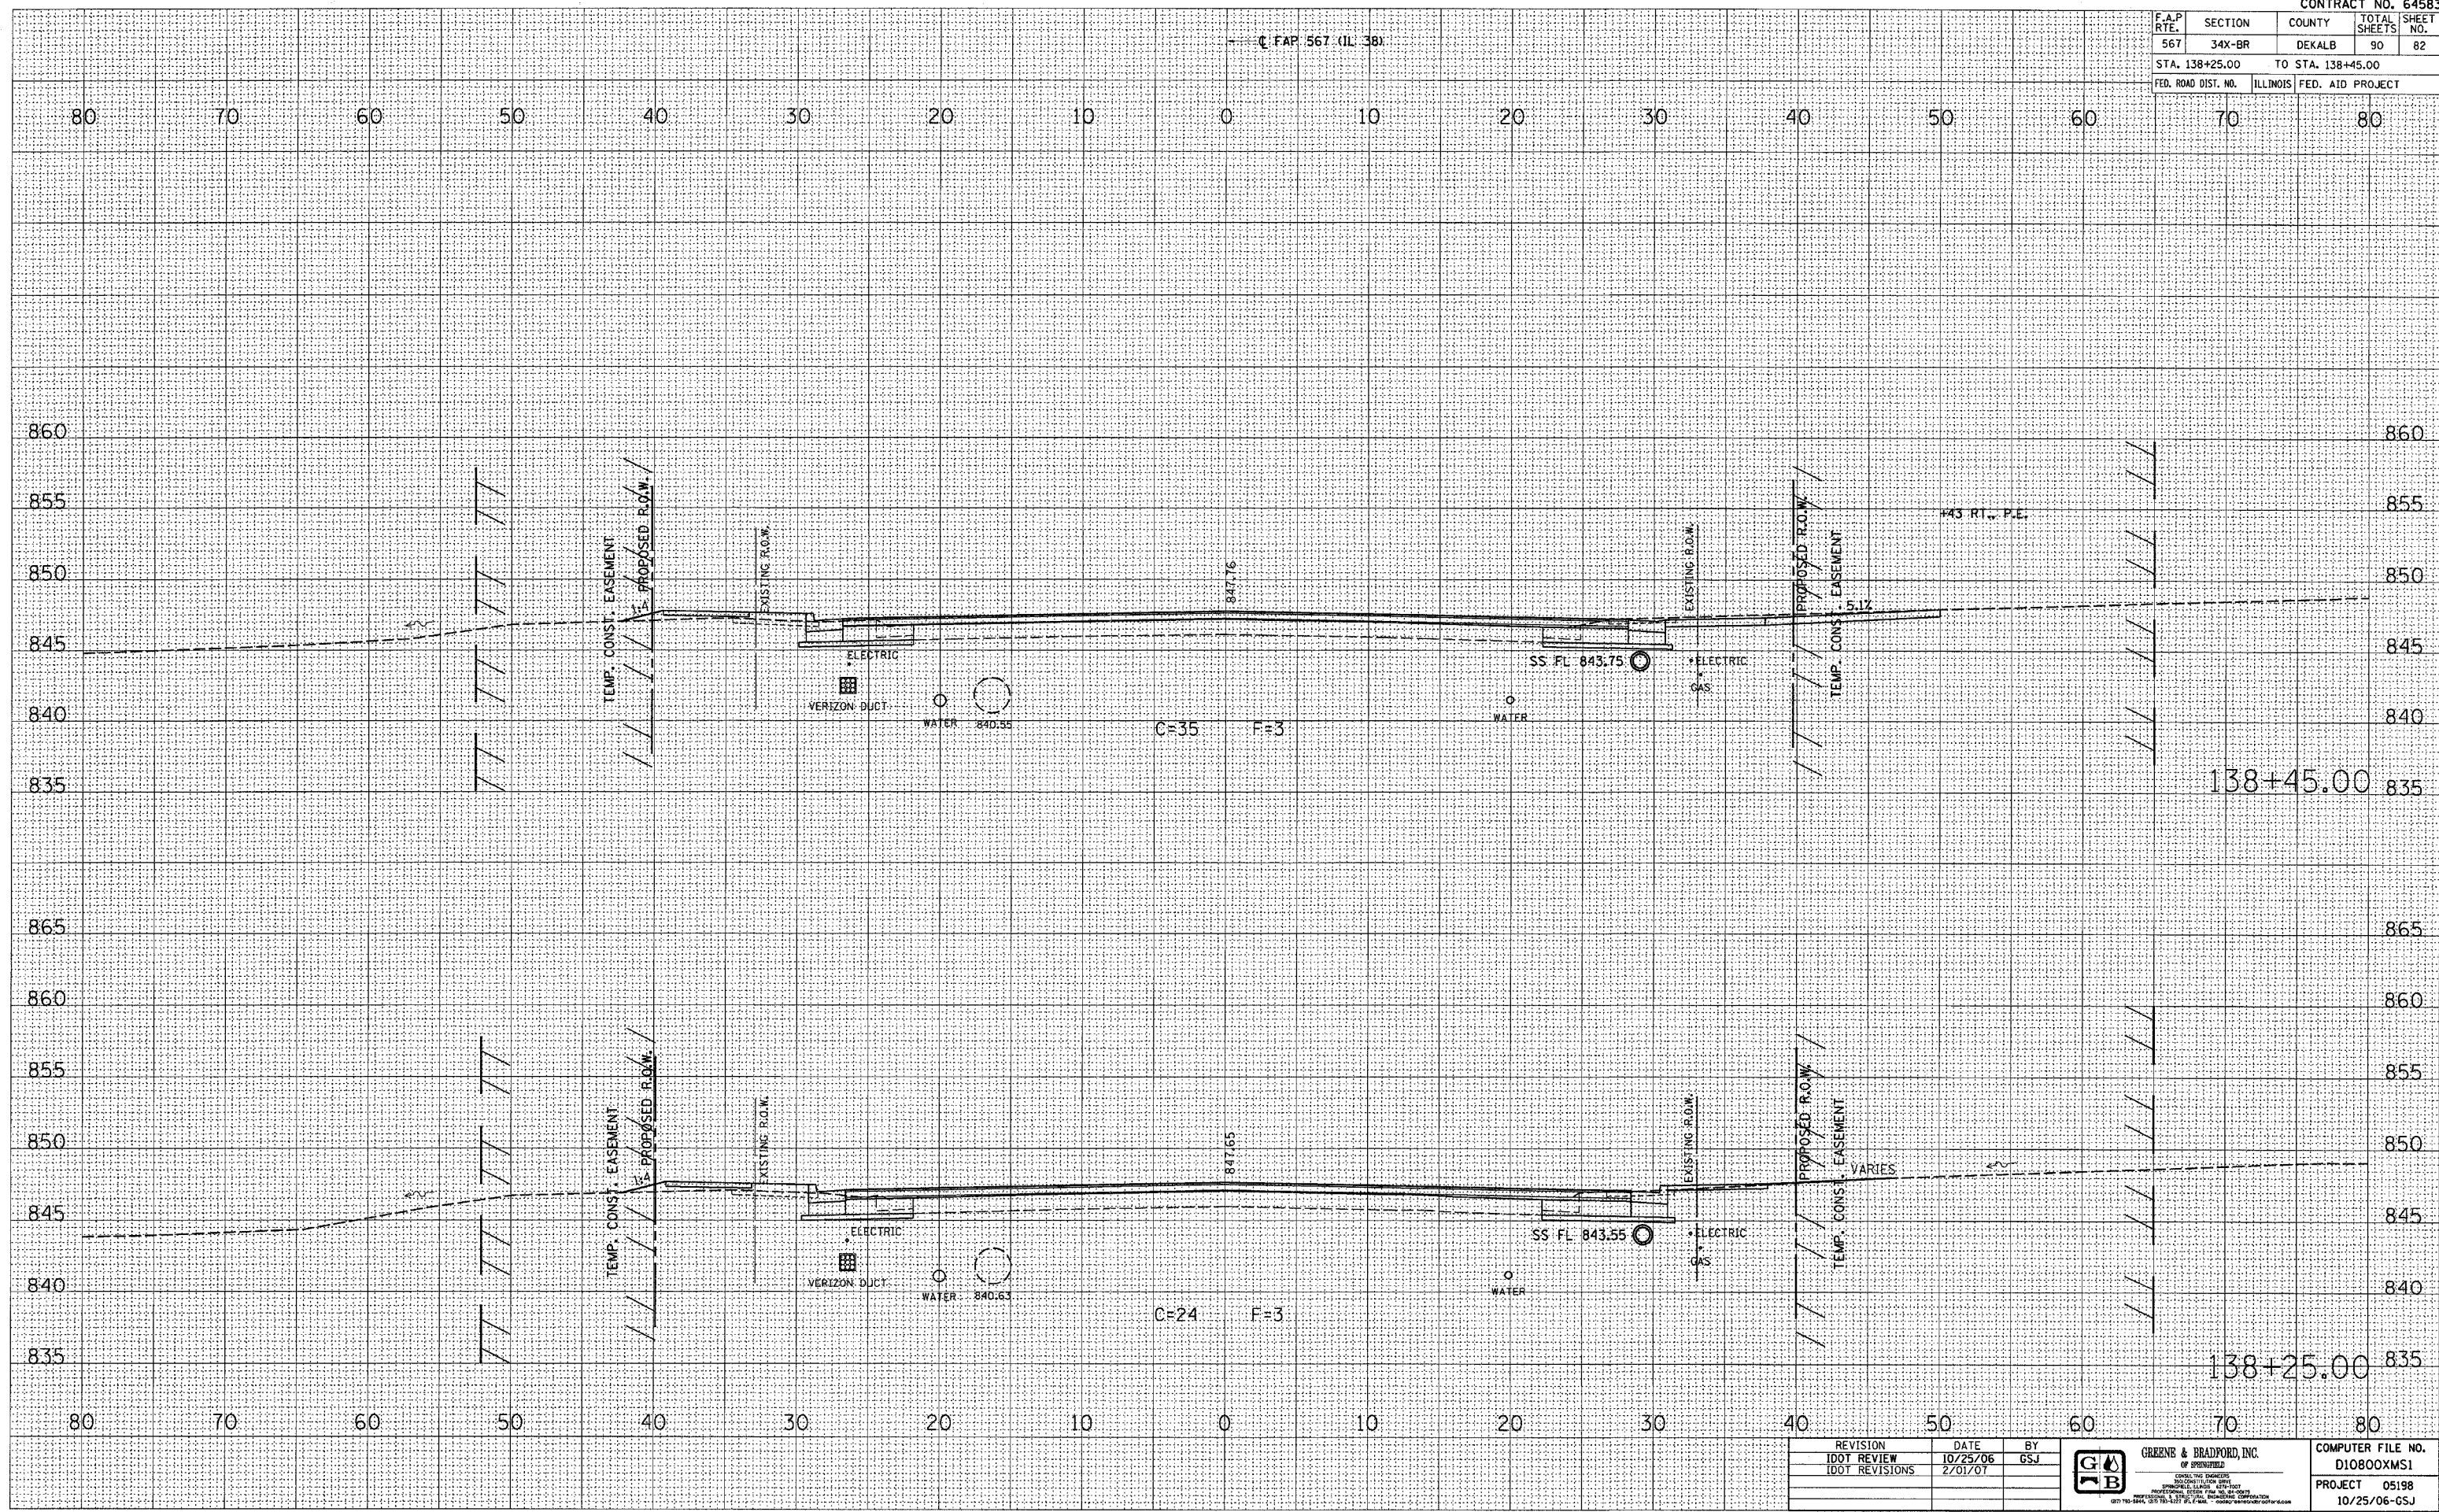

REVISION	DATE	BY
IDOT REVIEW	10/25/06	GSJ
IDOT REVISIONS	2/01/07	

GREENE & BRADFORD, INC.
 OF SPRINGFIELD
 CONSULTING ENGINEERS
 1015 N. WASHINGTON ST., SUITE 100
 SPRINGFIELD, ILLINOIS 62761
 (618) 266-1111 FAX (618) 266-1112
 WWW.GREENE-AND-BRADFORD.COM

COMPUTER FILE NO. D10800XMS1
PROJECT 05198
10/25/06-GSJ

CROSS SECTIONS - MAINLINE