



F.A.P. RTE.	SECTION	COUNTY	TOTAL SHEETS	SHEET NO.
303	1308B-4	BOONE	147	30
STA. 422+00		TO STA. 452+00		
FED. ROAD DIST. NO.		ILLINOIS FED. AID PROJECT		

PROPOSED BEAVER CREEK STAGE II

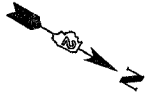

STAGE II NOTES

1. THE CONTRACTOR SHALL CAREFULLY REMOVE THE MEDIAN BARRIER SEPARATOR SYSTEM AS CURB REMOVAL (SPECIAL) ON ILLINOIS ROUTE 173 AND DELIVER TO THE ILLINOIS DEPARTMENT OF TRANSPORTATION MAINTENANCE YARD LOCATED AT 2703 W. 4th STREET, DIXON, IL., 61021 AS IDENTIFIED IN THE SPECIAL PROVISIONS.
2. THE CONTRACTOR SHALL MINIMIZE IMPACT TO THE WETLAND AREA LOCATED DIRECTLY SOUTH OF THE EXISTING STRUCTURE AS IDENTIFIED ON THE CONTRACT PLANS.
3. THE CONTRACTOR SHALL MINIMIZE IMPACTS TO THE NATURAL GRASSES ON THE SOUTH SIDE OF ILLINOIS ROUTE 173 BETWEEN STA. 444+00 - STA. 446+96.
4. CONTRACTOR IS RESPONSIBLE FOR MAINTAINING STREAM FLOW THROUGHOUT ALL STAGES OF CONSTRUCTION.
5. NO EXCAVATED SOIL ORIGINATING FROM THE PROPOSED CHANNEL OR EXISTING CHANNEL SHALL BE USED AS EMBANKMENT UNLESS APPROVED BY THE DISTRICTS GEOTECHNICAL ENGINEER.

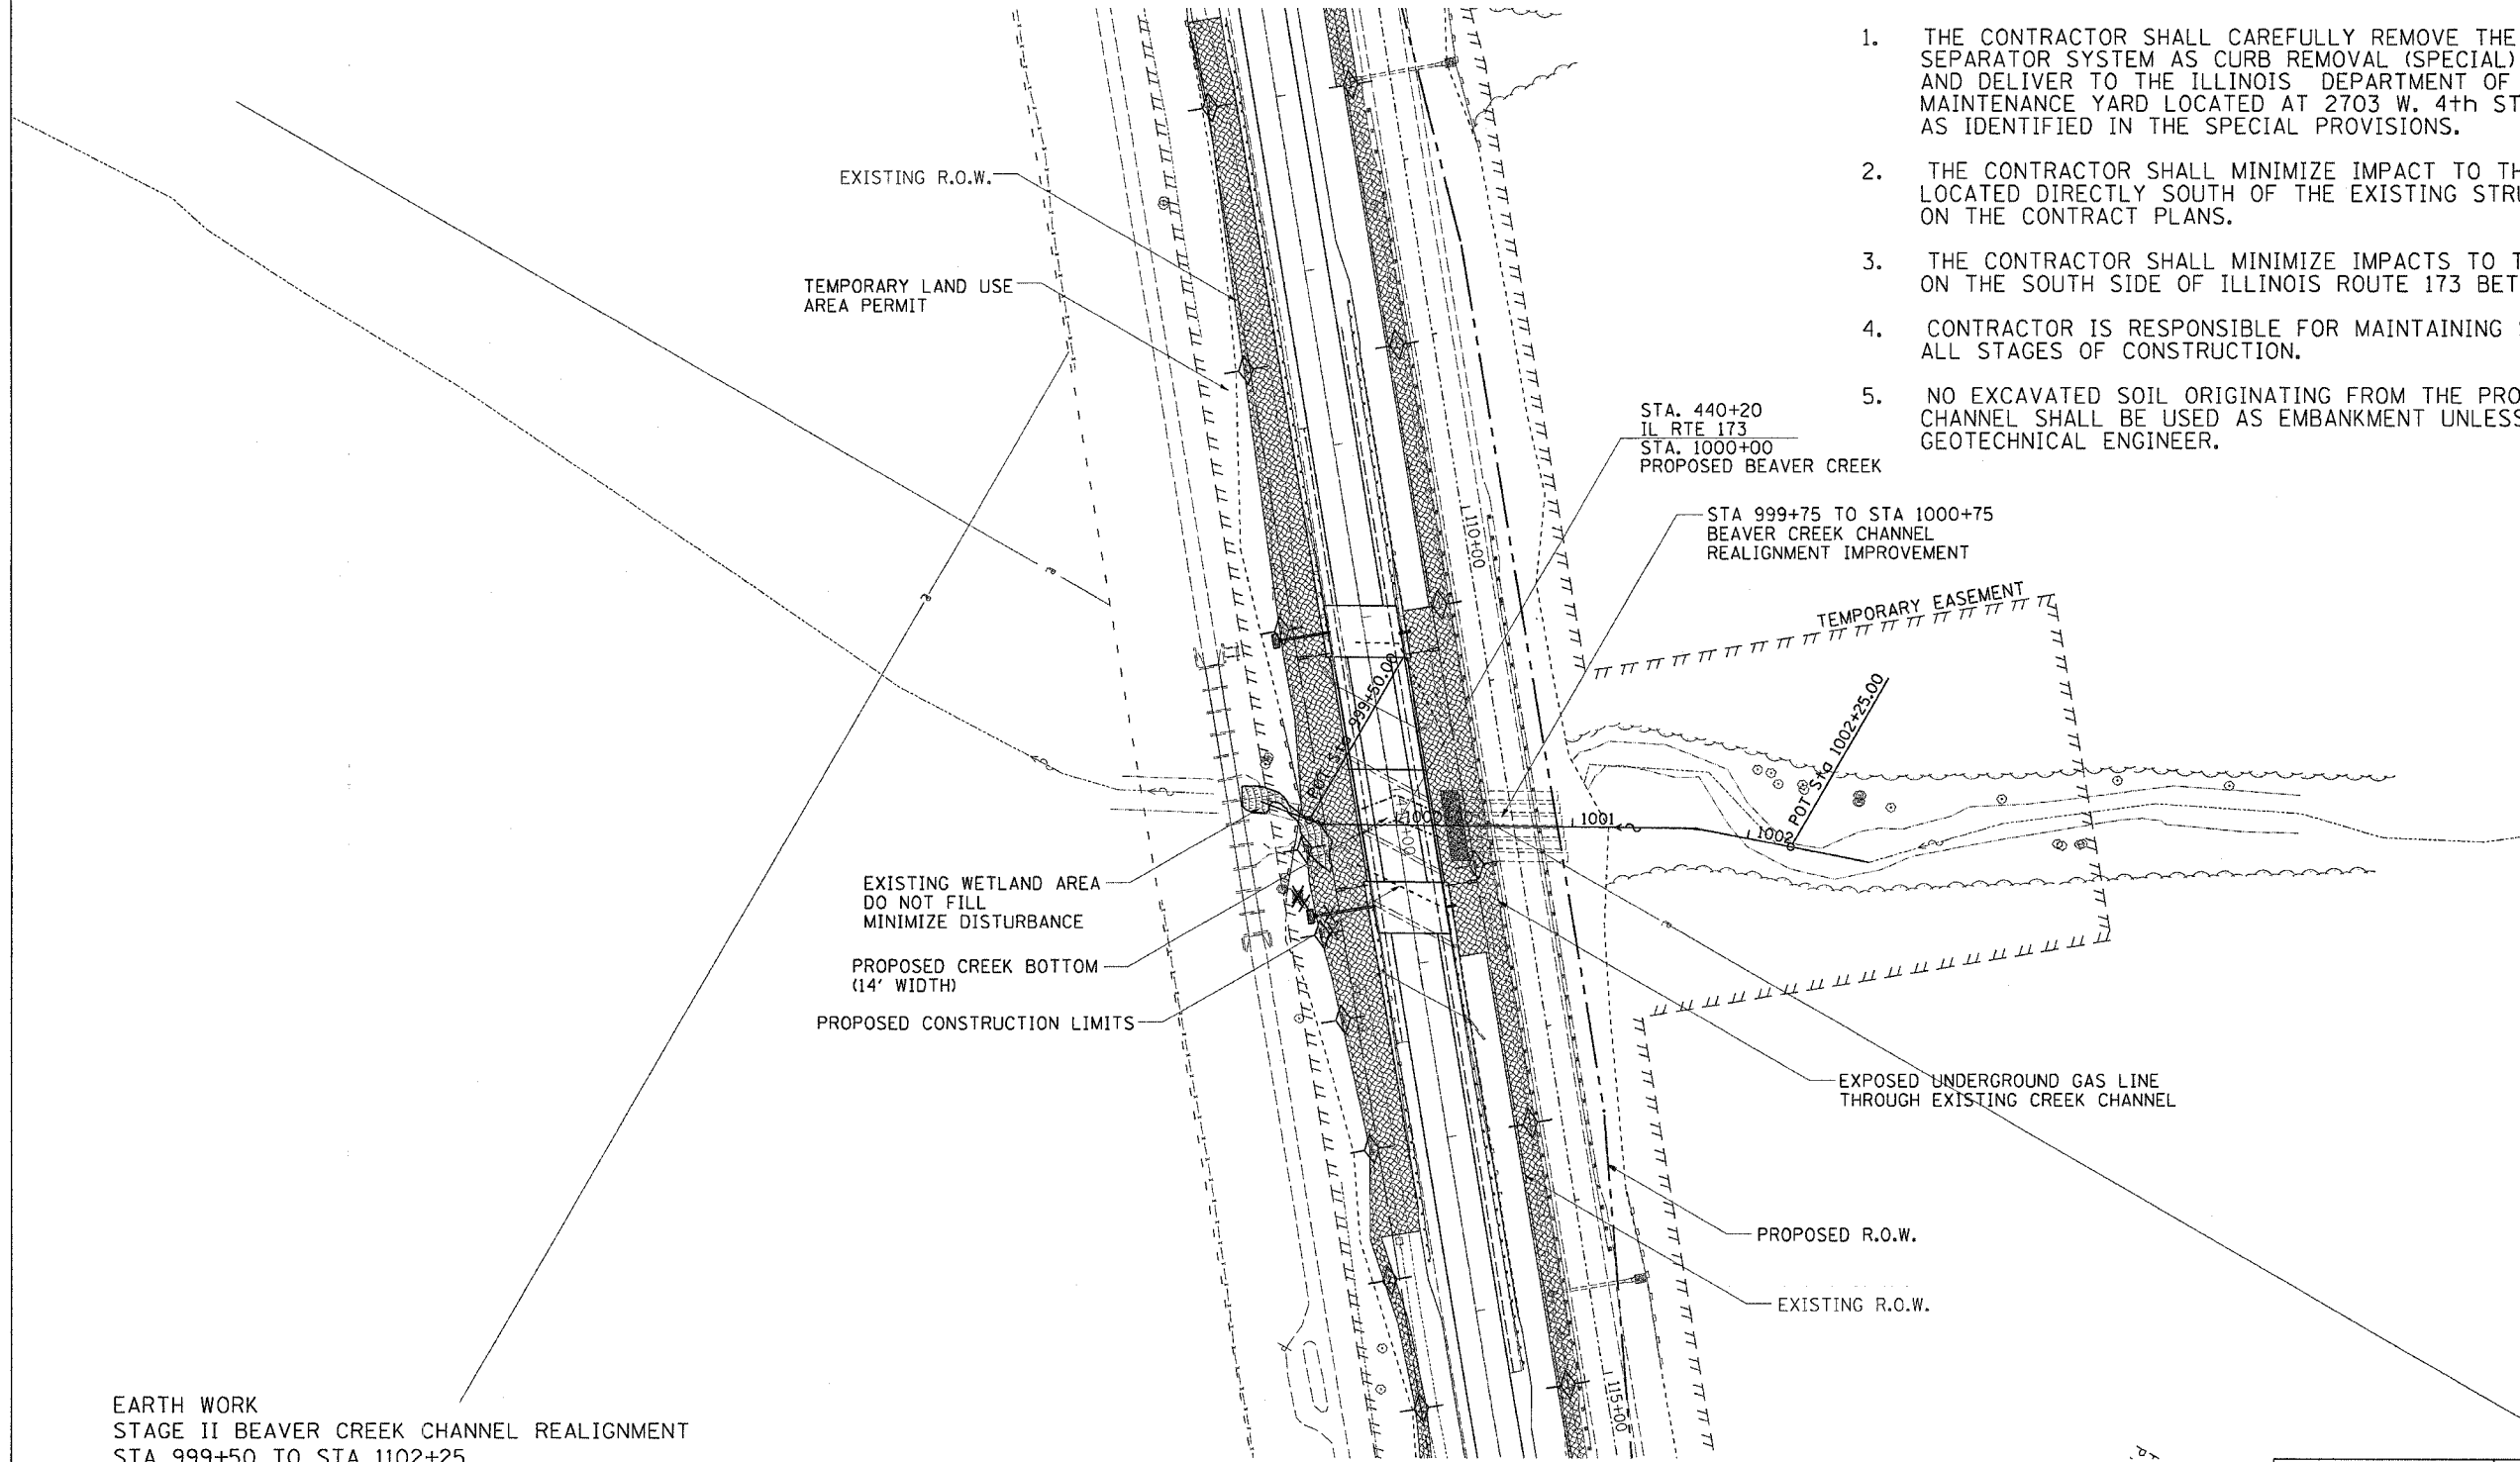

EARTH WORK
STAGE II BEAVER CREEK CHANNEL REALIGNMENT
STA 999+50 TO STA 1102+25
EARTH EX 378 CU YDS
EMBANKMENT 174 CU YDS
WASTE 110 CU YDS

REVISIONS	
NAME	DATE

ILLINOIS DEPARTMENT OF TRANSPORTATION

SCALE: VERT. _____
HORIZ. _____
DATE _____

DRAWN BY _____
CHECKED BY _____

PLOT DATE = Fri Feb 23 09:56:28 2007
FILE NAME = c:\projects\beaver\p032802.dwg
USER NAME = dlzherb