


F.A.P. RTE.	SECTION	COUNTY	TOTAL SHEETS	SHEET NO.
303	13088-1	BOONE	147	37
STA. 437+00		TO STA. 452+00		
FED. ROAD DIST. NO.		ILLINOIS	FED. AID PROJECT	

# R.O.W. & EASEMENT DETAILS & PAVEMENT REMOVAL DETAILS

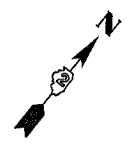


04-16-300-008  
The Old Second National Bank  
of Aurora, as Trustee

40-16-300-009  
Donald G. Meier  
as Trustee

40-16-300-003  
Donald G. Meier as Trustee

04-16-300-010  
Boone County Conservation District

04-16-300-004  
Donald G. Meier as Trustee

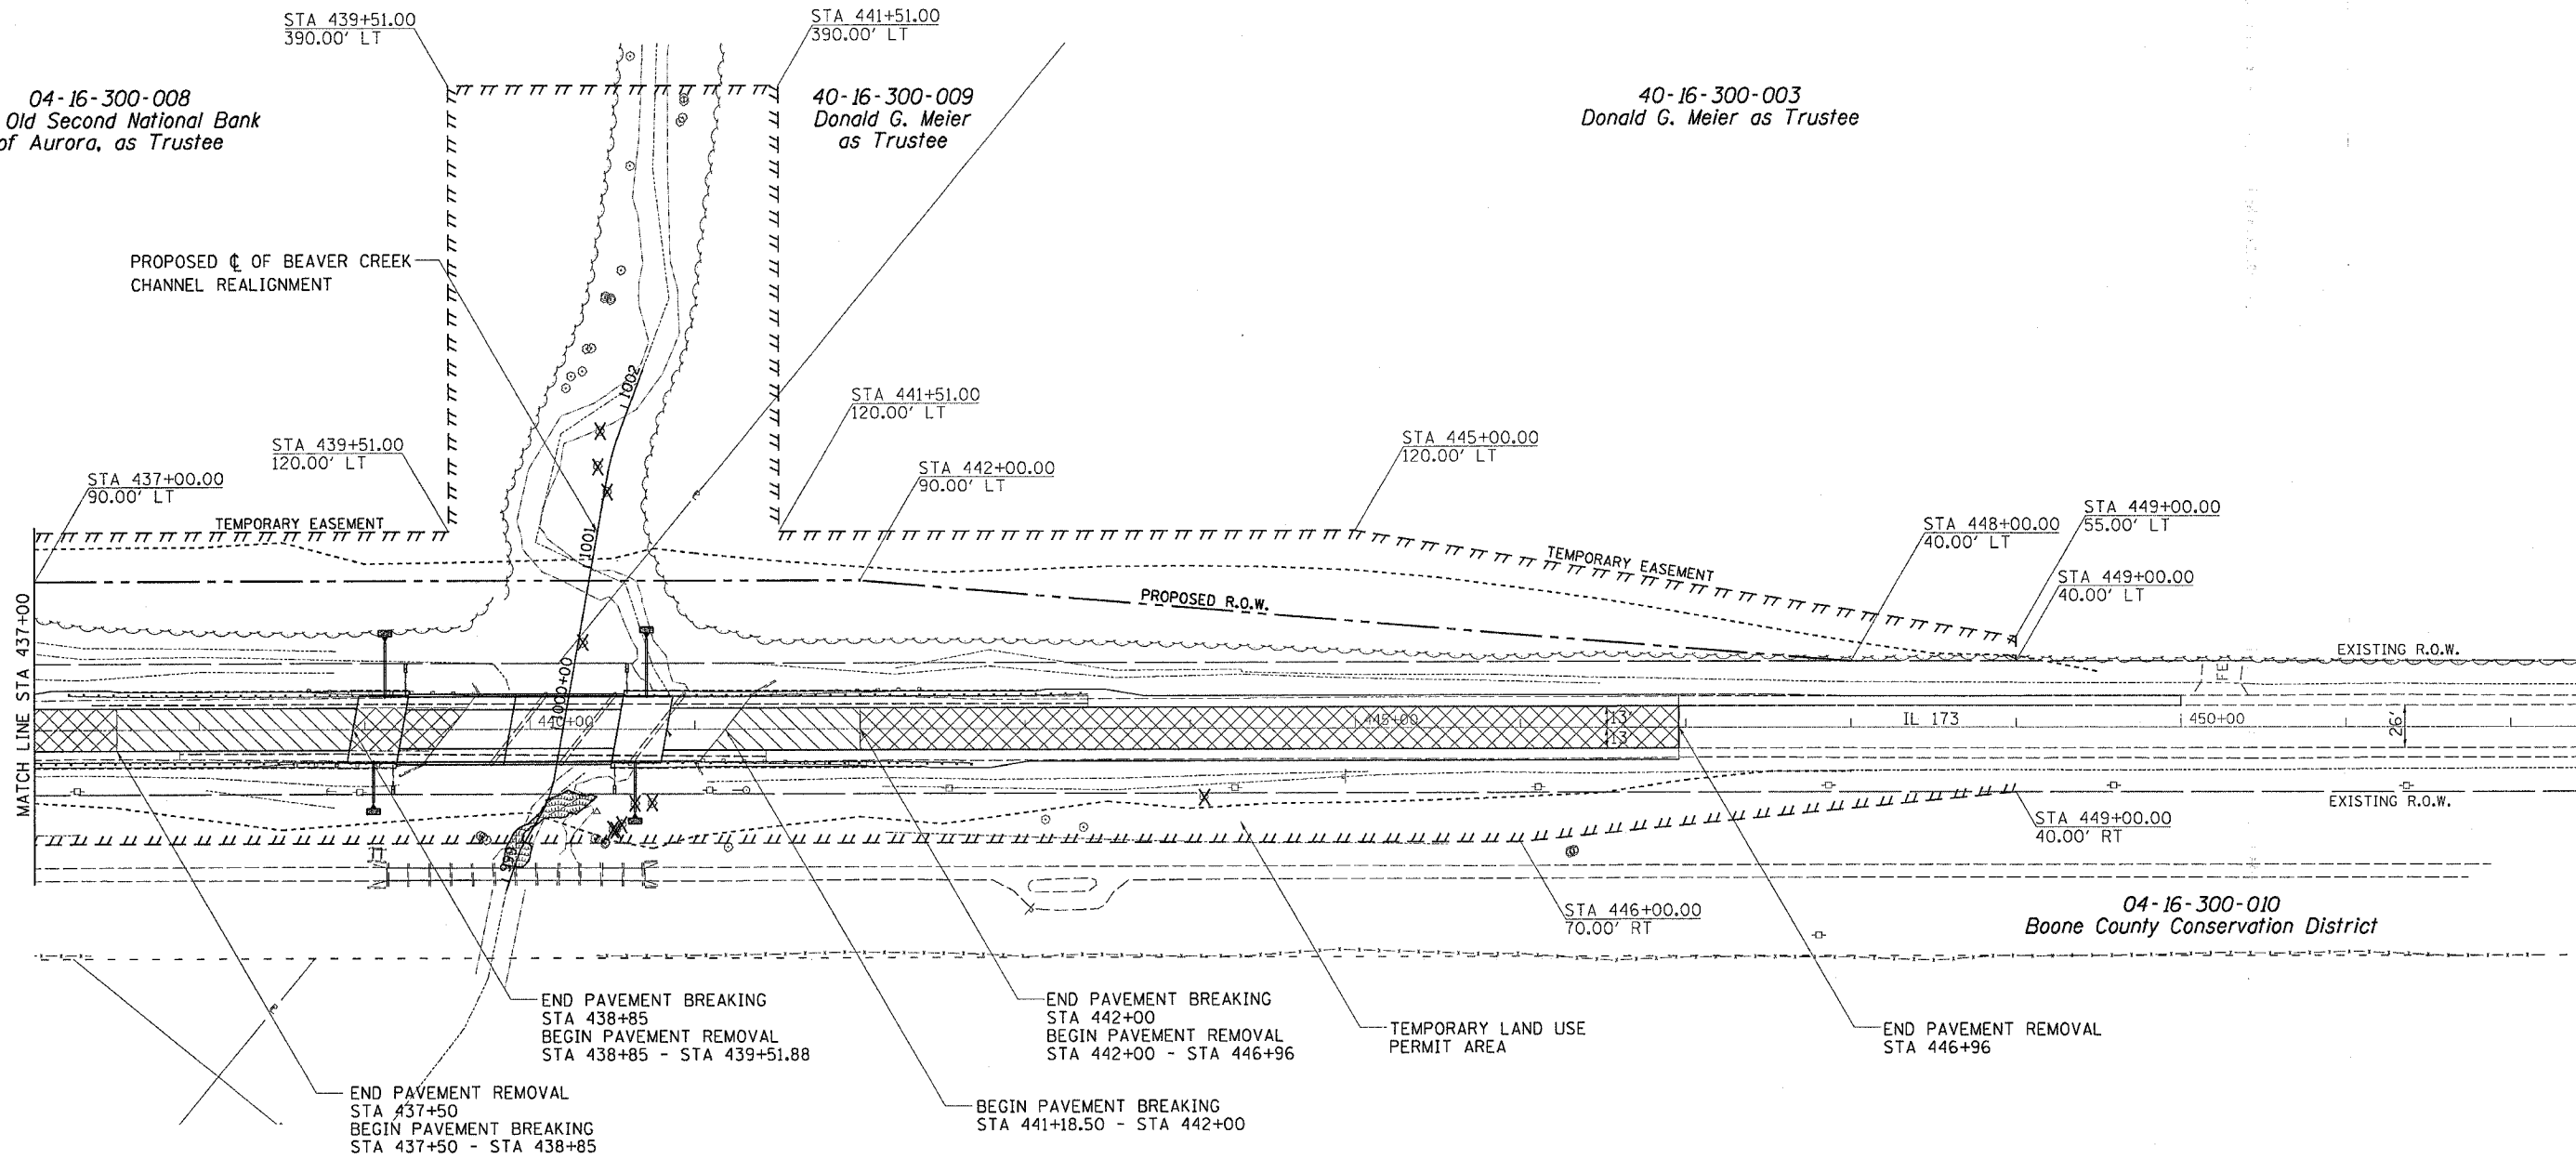

- = WETLAND AREA
- = PAVEMENT REMOVAL
- = PAVEMENT BREAKING

REVISIONS	
NAME	DATE

ILLINOIS DEPARTMENT OF TRANSPORTATION

SCALE: VERT. \_\_\_\_\_  
HORIZ. \_\_\_\_\_

DATE \_\_\_\_\_ DRAWN BY \_\_\_\_\_  
CHECKED BY \_\_\_\_\_

PLOT DATE = Fri Dec 15 10:28:23 2006  
 FILE NAME = s:\projects\11021002\11021002.dgn  
 USER NAME = sburke