


STATE OF ILLINOIS  
DEPARTMENT OF TRANSPORTATION


ROUTE NO.	SECTION	COUNTY	TOTAL SHEETS	SHEET NO.
F.A.P. 303	130 BR-4	BOONE	18	42
FED. ROAD DIST. NO. 7	ILLINOIS	FED. AID PROJECT-		

Contract #64800

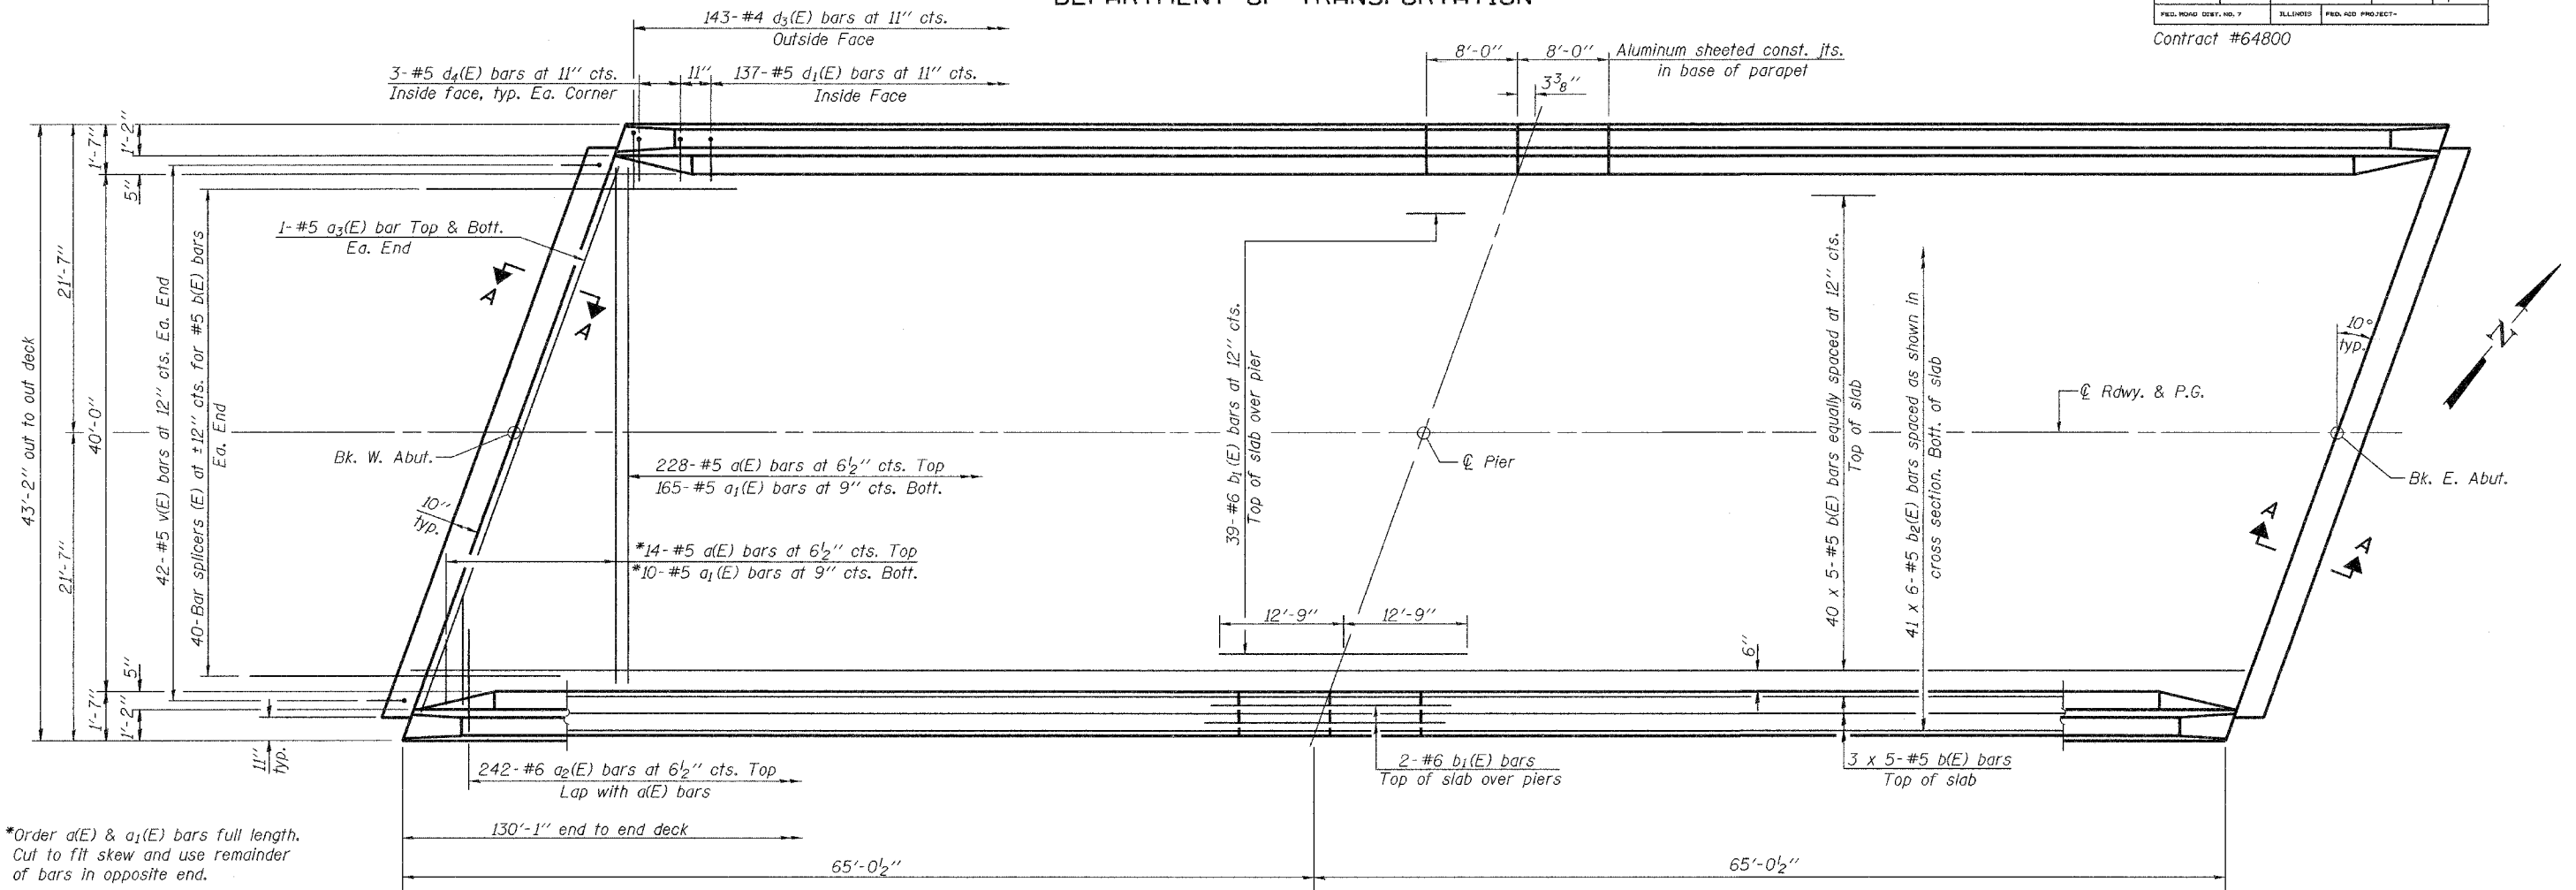

PLAN

Notes:  
See sheet 6 of 18 for superstructure details and Bill of Material.  
For Section A-A See sheet 7 of 18.  
Bars indicated thus 40 x 5-#5 etc. indicates 40 lines of bars with 5 lengths per line.  
See sheet 6 of 18 for parapet reinforcement.

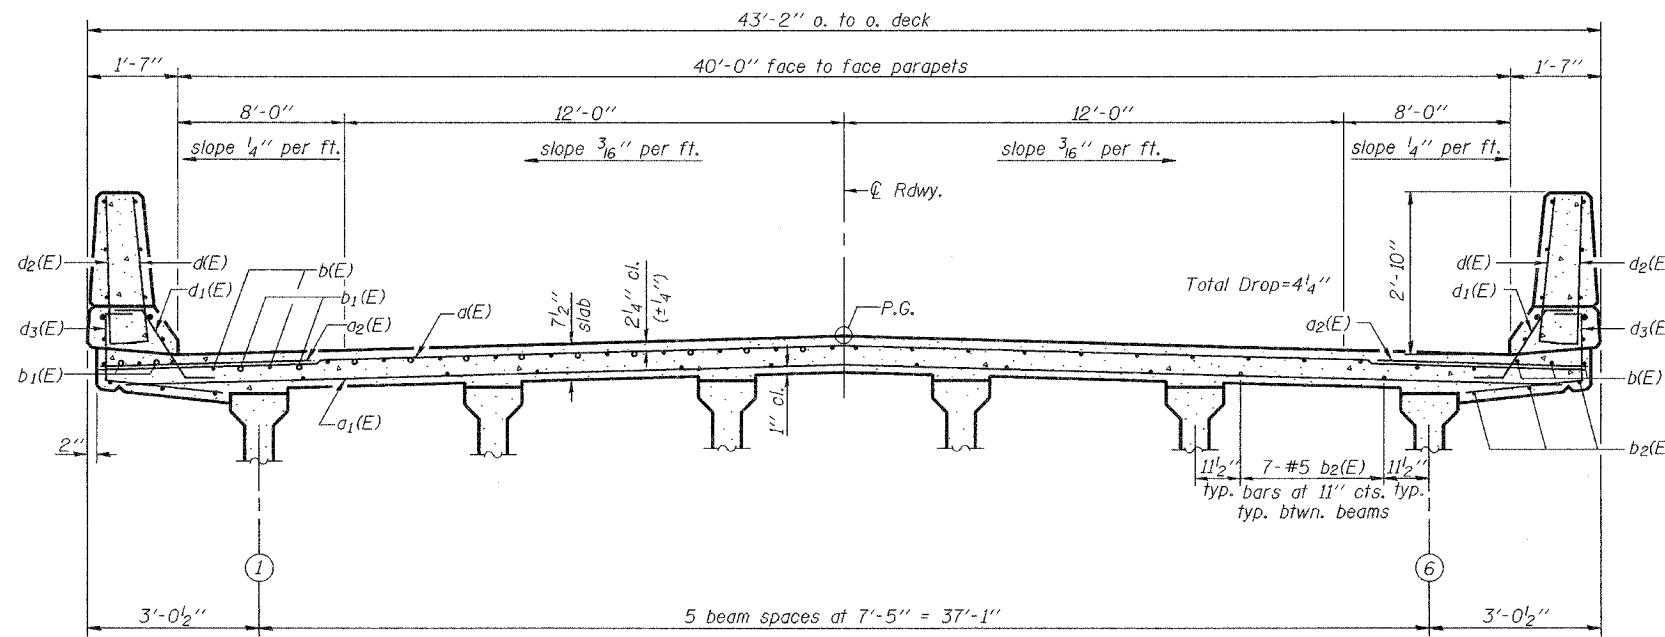

MIN. BAR LAPS

#5 bar = 1'-8"  
#6 bar = 2'-7"

DESIGNED	Fesseha Teklehaimanot
CHECKED	Stephen Ryan
DRAWN	R. Sommer
CHECKED	FT/SMR

March 9 2007  
EXAMINED *Thomas J. Demagala*  
PASSED *Ralph E. Anderson*  
ENGINEER OF BRIDGE DESIGN  
ENGINEER OF BRIDGES AND STRUCTURES

SUPERSTRUCTURE  
F.A.P. ROUTE 303 - SECTION 130BR-4  
BOONE COUNTY  
STATION 439+88.00  
STRUCTURE NO. 004-0020

CROSS SECTION  
(Looking East)