


F.A.P. RTE.	SECTION	COUNTY	TOTAL SHEETS	SHEET NO.
303	130BR-4	BOONE	147	123
STA. 432+50.0000 TO STA. 434+00.0000				
FED. ROAD DIST. NO. ILLINOIS FED. AID PROJECT				

FINAL SURVEY		BY		DATE	
NO.	AREAS CHECKED				
	AREAS				
	TEMPLATE				
	NOTE BOOK				
	SURVEYED				

ORIGINAL SURVEY		BY		DATE	
NO.	AREAS CHECKED				
	AREAS				
	TEMPLATE				
	NOTE BOOK				
	SURVEYED				

PLOT DATE = Fri Feb 23 09:45:22 2007
 FILE NAME = c:\p\objects\11\p\c230323-130BR-4\303-123.dwg
 PLOT SCALE = 10.0000 / IN
 USER NAME = c:\users

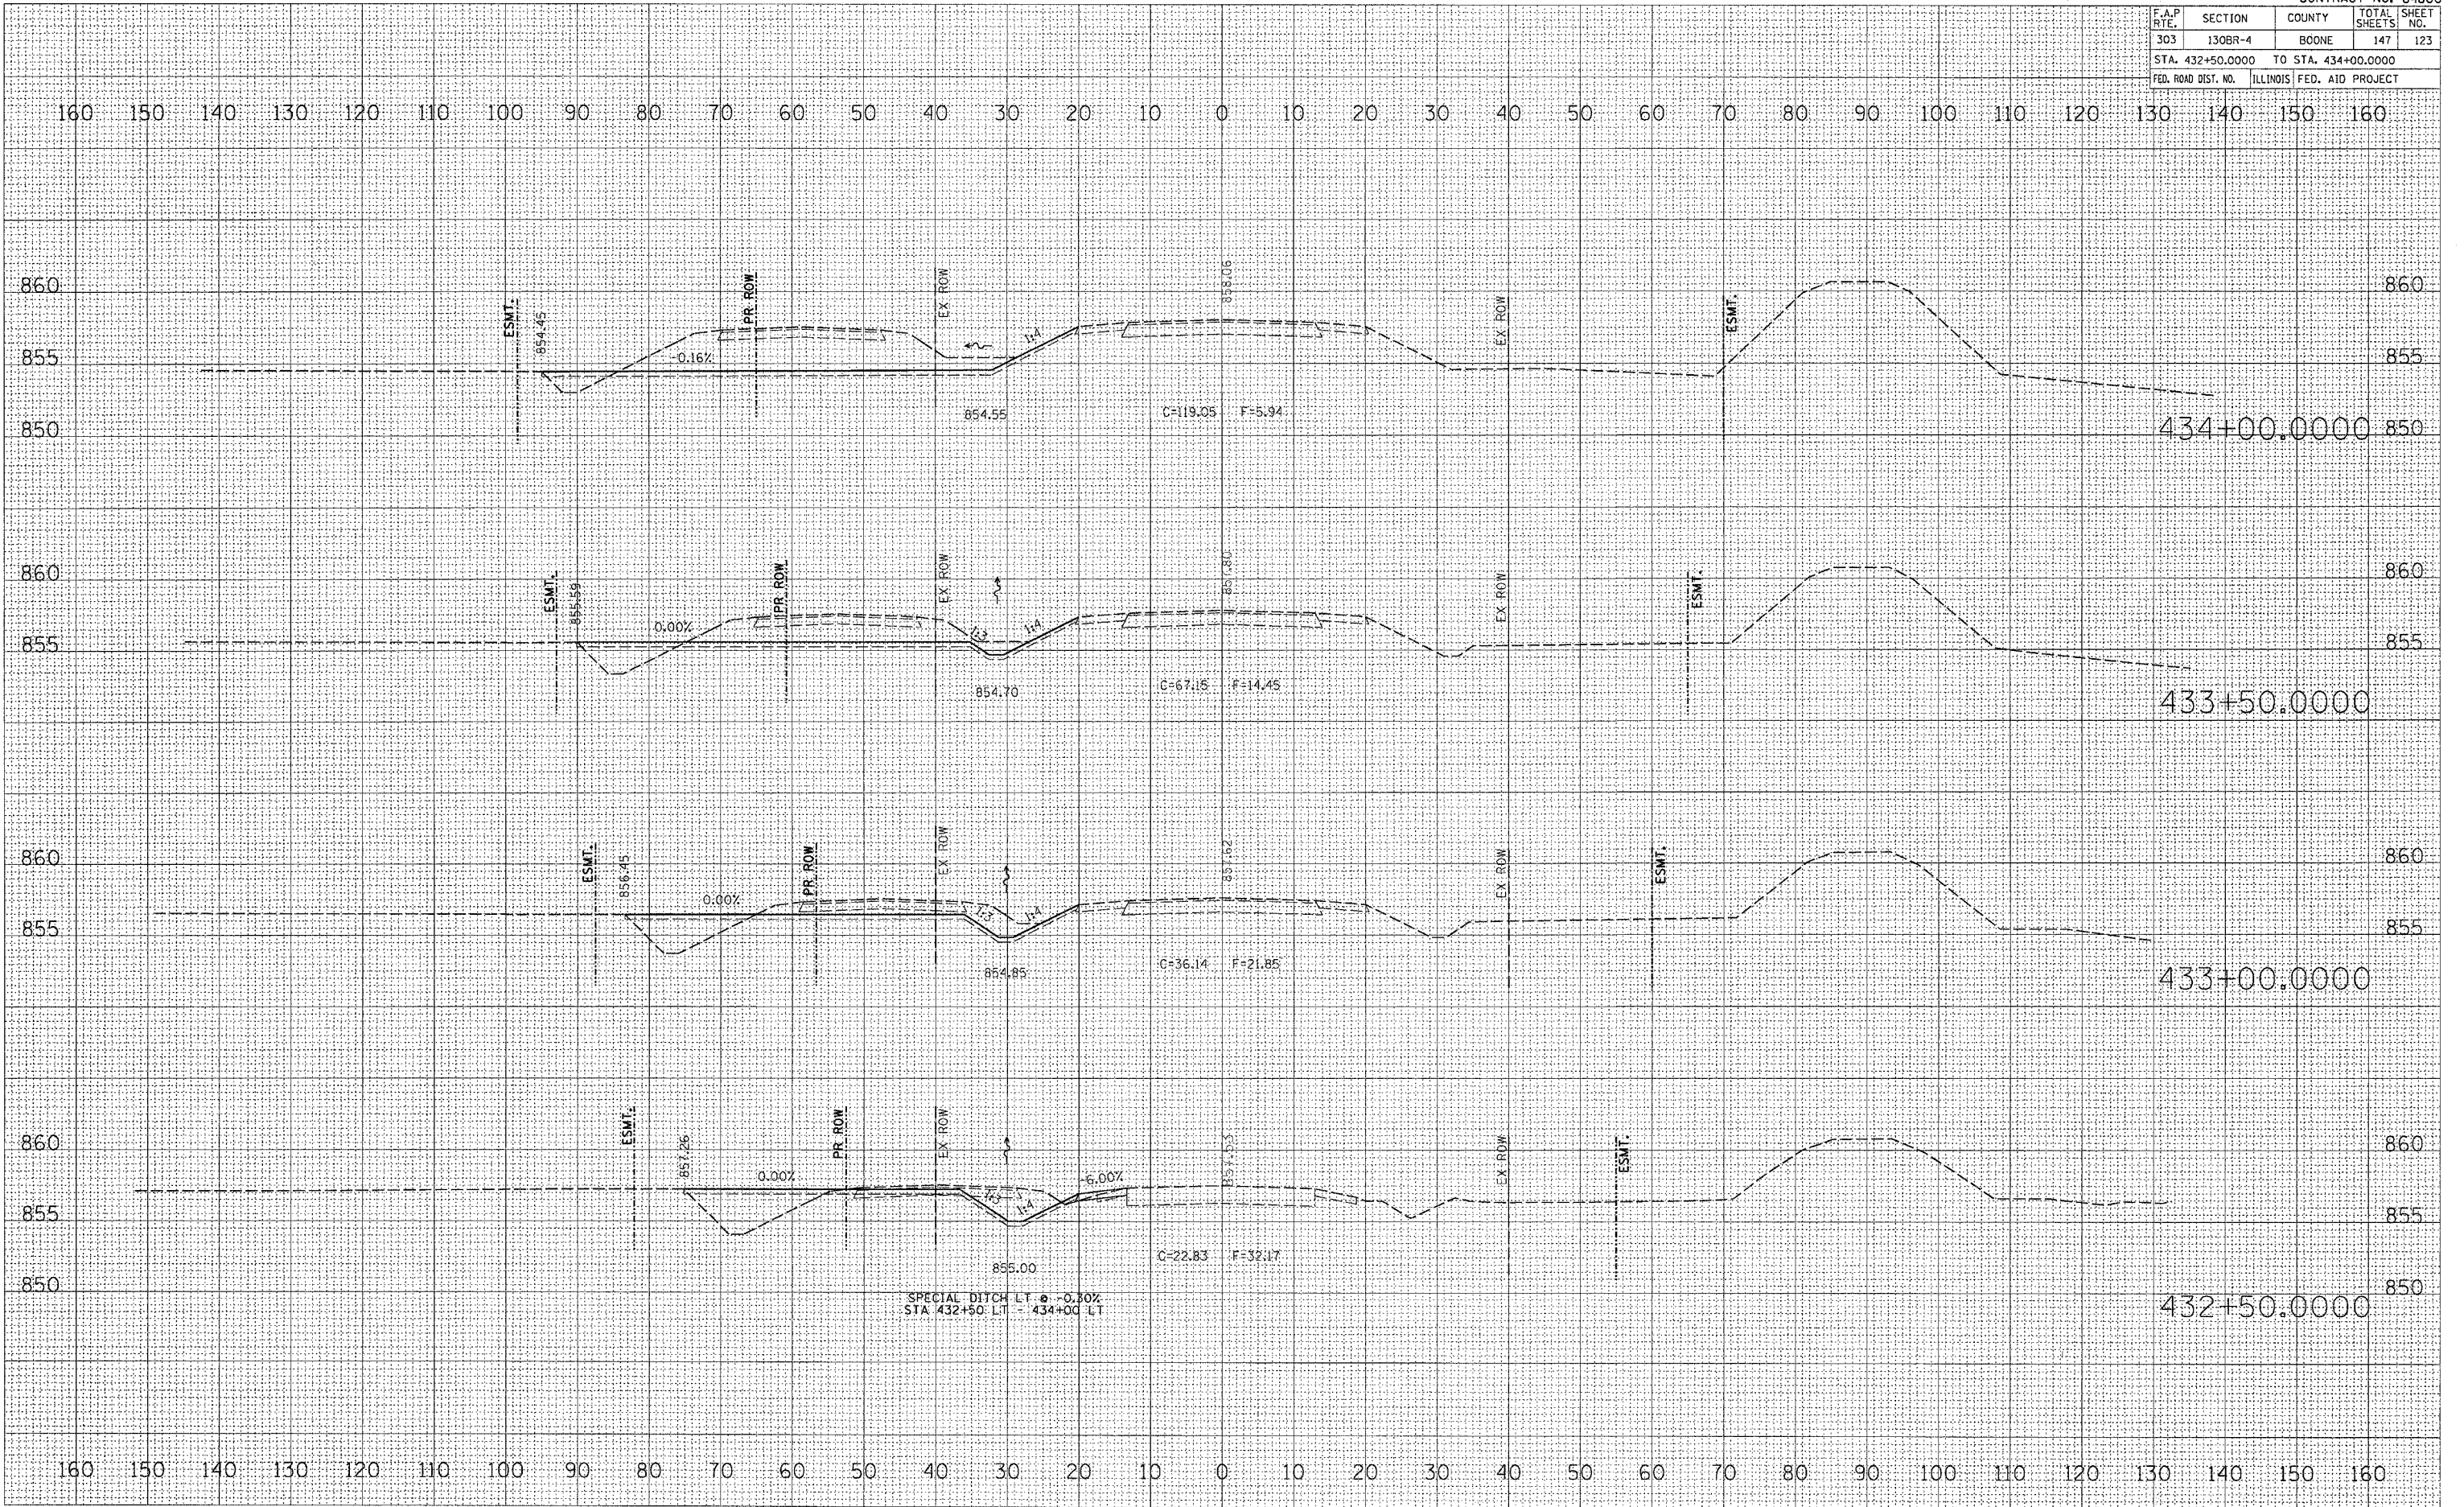

RUNAROUND REMOVAL STAGE III