


CONTRACT NO. 64800				
F.A.P. RTE.	SECTION	COUNTY	TOTAL SHEETS	SHEET NO.
303	130BR-4	BOONE	147	124
STA. 434+50.0000 TO STA. 436+00.0000				
FED. ROAD DIST. NO. ILLINOIS FED. AID PROJECT				

BY	DATE
FINAL SURVEYED	
SURVEY	
FLOTTED	
TEMPLATE	
NOTE BOOK	
NO.	
AREAS CHECKED	

BY	DATE
ORIGINAL SURVEYED	
SURVEY	
FLOTTED	
TEMPLATE	
NOTE BOOK	
NO.	
AREAS CHECKED	

PLOT DATE = Fri Dec 15 07:25:35 2006
 PLOT SCALE = 1" = 40.0000' / IN
 USER NAME = d1212006

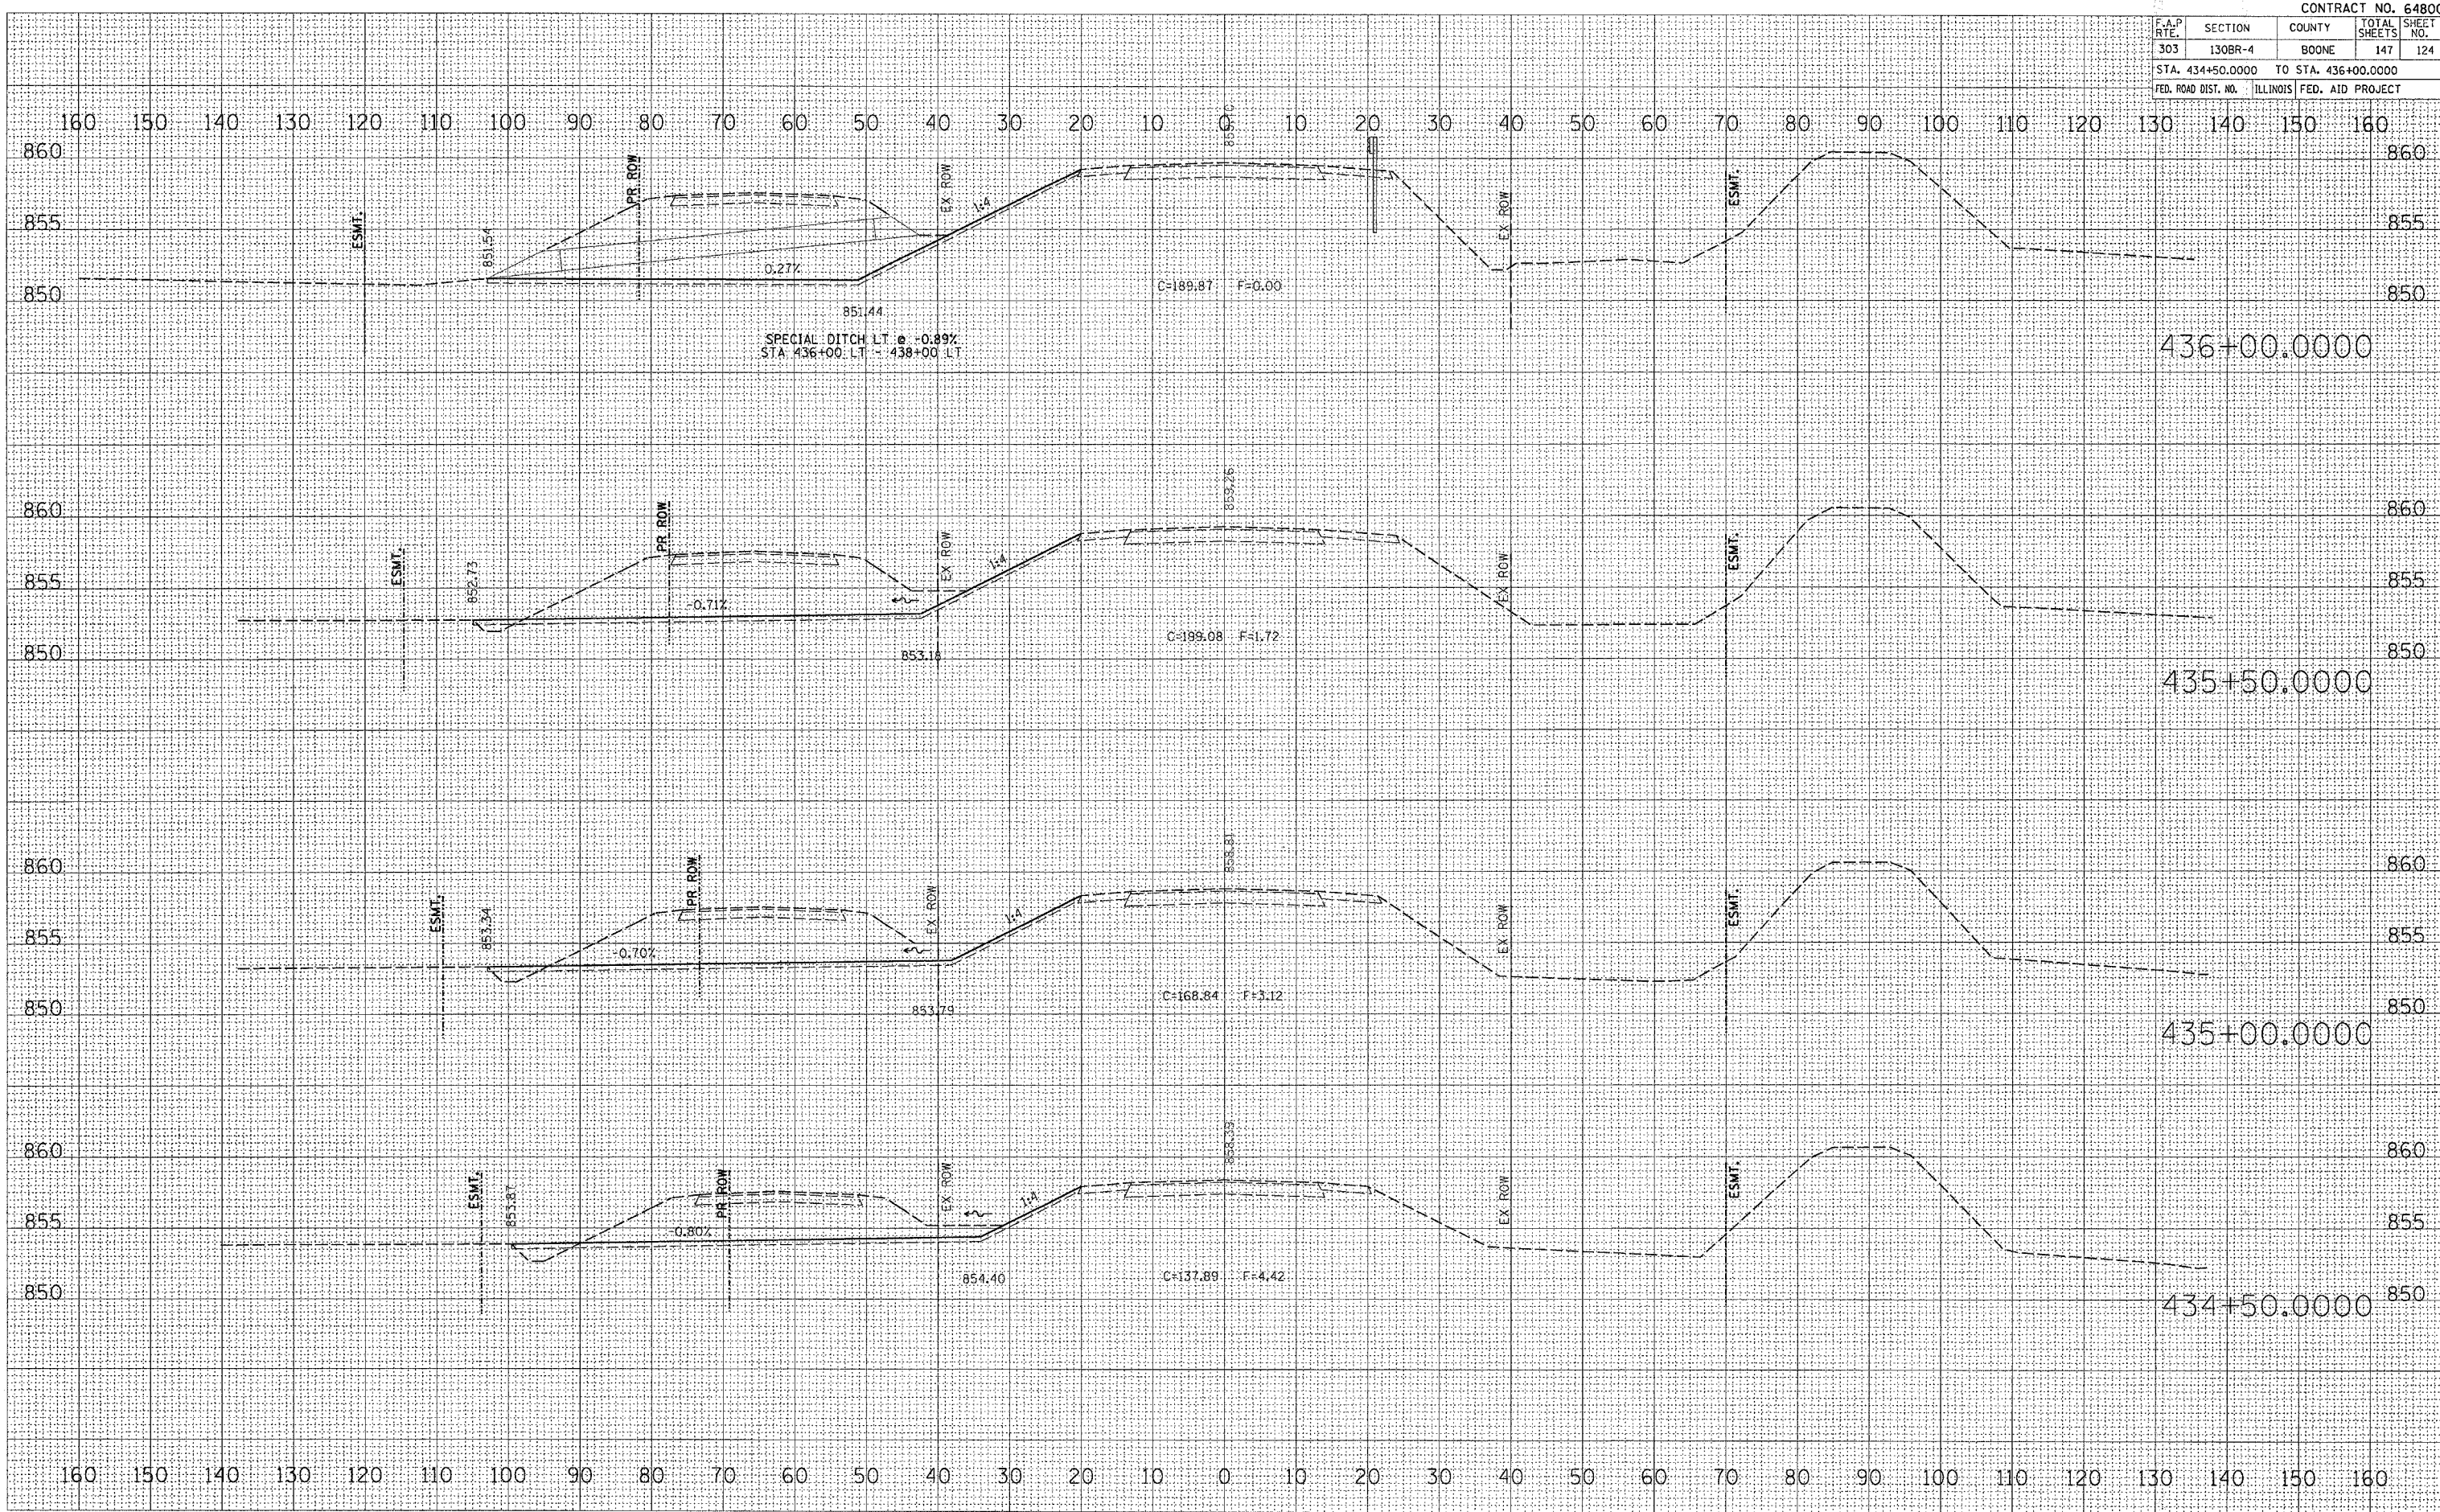

RUNAROUND REMOVAL STAGE III