


F.A.P. RTE.	SECTION	COUNTY	TOTAL SHEETS	SHEET NO.
303	130BR-4	BOONE	147	127
STA. 439+15.0000		TO STA. 439+50.0000		
FED. ROAD DIST. NO.		ILLINOIS FED. AID PROJECT		

160 150 140 130 120 110 100 90 80 70 60 50 40 30 20 10 0 10 20 30 40 50 60 70 80 90 100 110 120 130 140 150 160

DATE	
BY	
REVIEWED	
DATE	
BY	
NO.	

DATE	
BY	
REVIEWED	
DATE	
BY	
NO.	

PLOT DATE = Fri Feb 23 09:59:24 2007  
 FILE NAME = c:\p\objects\1\view\p203002\483802\130BR-4\130BR-4.dwg  
 PLOT SCALE = 0.0000 / IN.  
 USER NAME = dtdlars

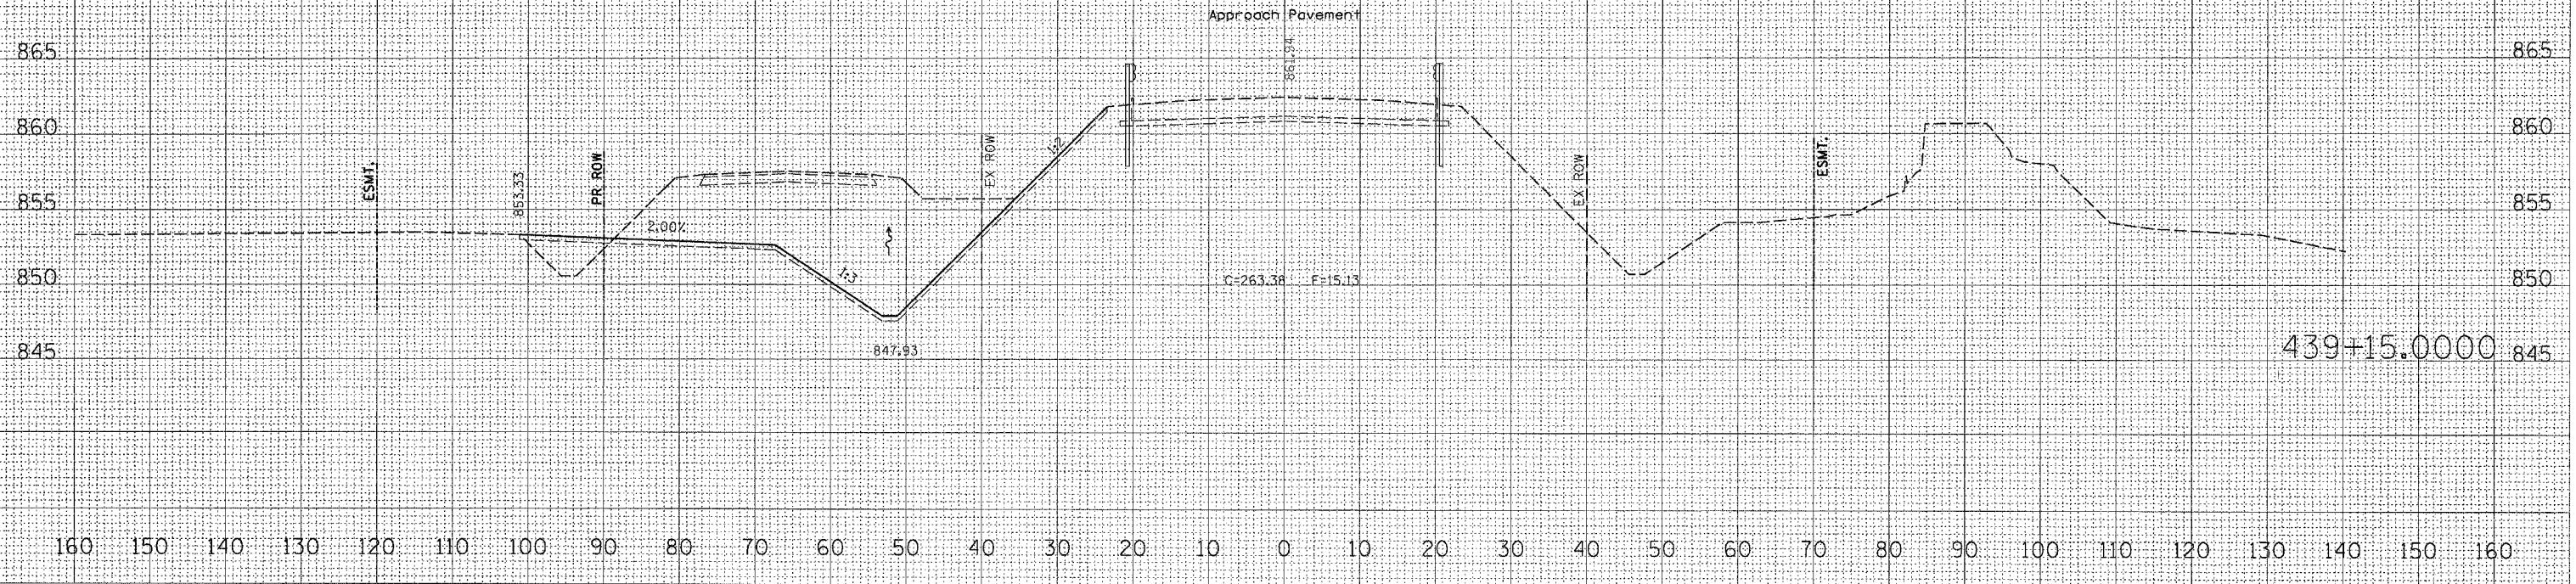

160 150 140 130 120 110 100 90 80 70 60 50 40 30 20 10 0 10 20 30 40 50 60 70 80 90 100 110 120 130 140 150 160

439+15.0000 845