


F.A.P. RTE.	SECTION	COUNTY	TOTAL SHEETS	SHEET NO.
303	130BR-4	BOONE	147	137
STA. 1000+75.0000 TO STA. 1001+25.0000				
FED. ROAD DIST. NO. ILLINOIS FED. AID PROJECT				

DATE	
BY	
FINISHED SURVEY	
PLOTTED	
NOTE BOOK	
AREAS CHECKED	
NO.	

DATE	
BY	
ORIGINAL SURVEY	
PLOTTED	
NOTE BOOK	
AREAS CHECKED	
NO.	

PLOT DATE = Fri Dec 15 07:24:41 2006
 FILE NAME = C:\P\64800\130BR-4\137.dwg
 PLOT SCALE = 10.0000 / IN.
 USER NAME = dtzjlrns

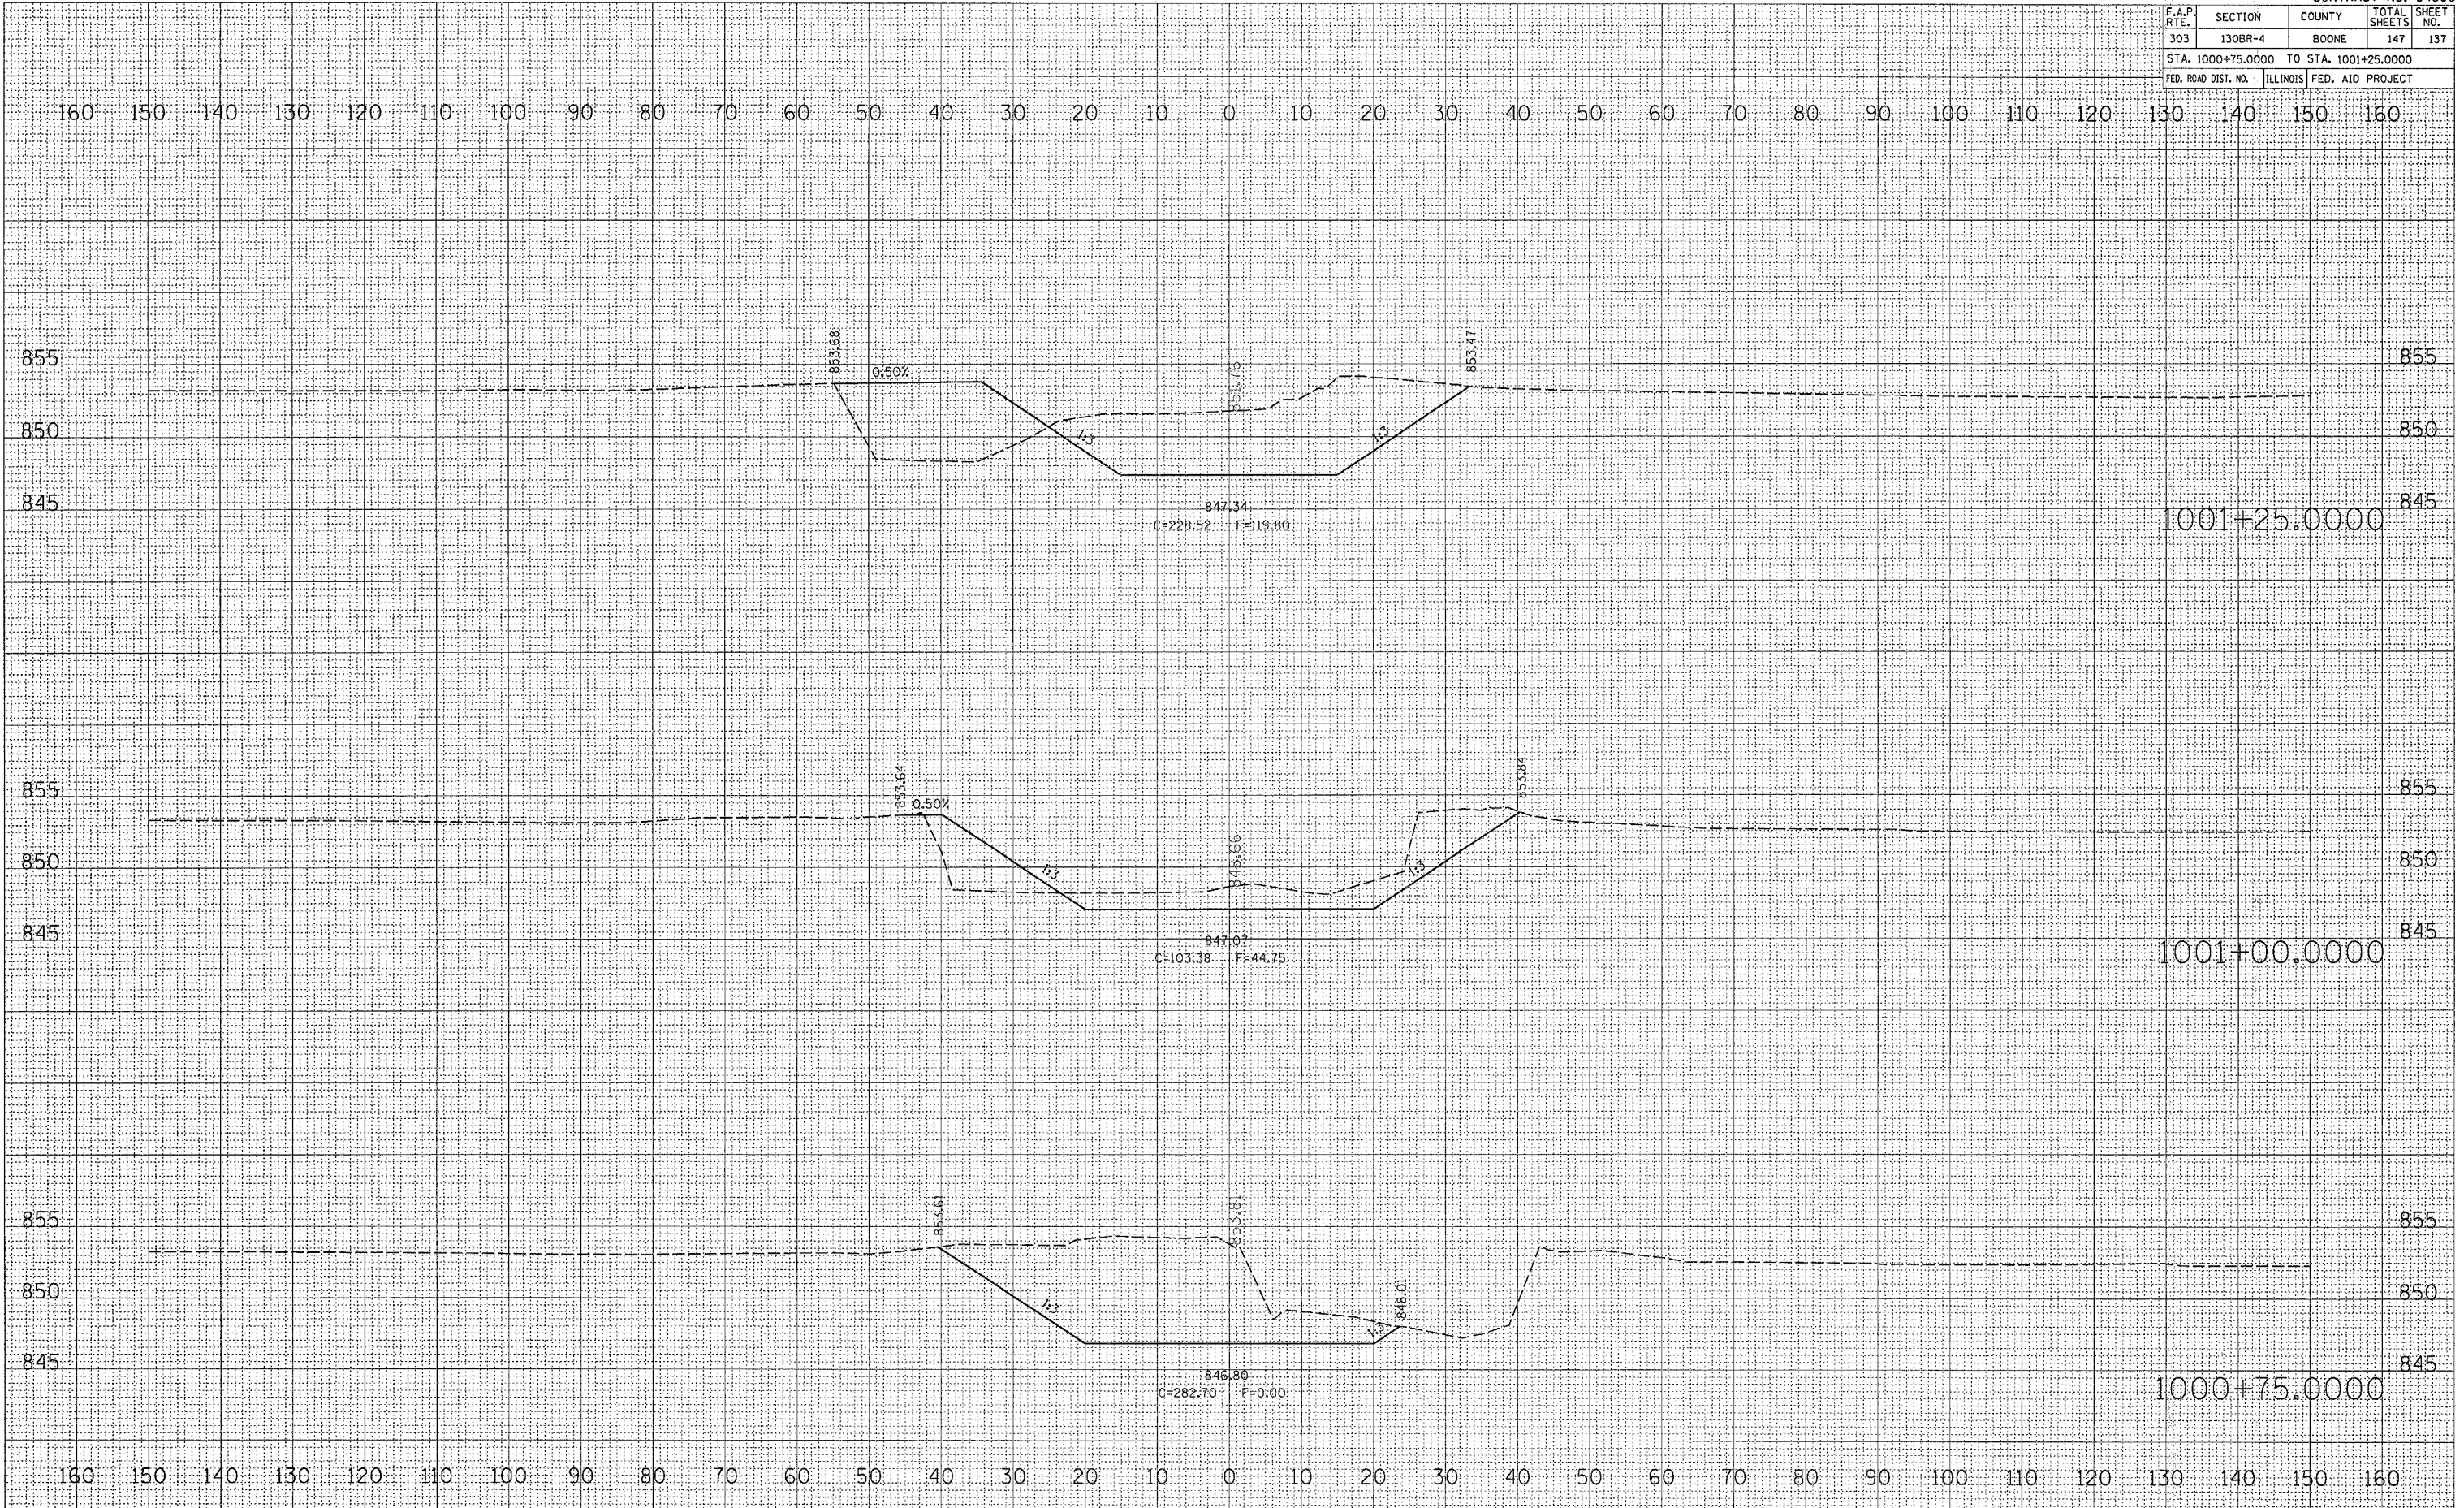

PROPOSED BEAVER CREEK STAGE I