


F.A.P. RTE.	SECTION	COUNTY	TOTAL SHEETS	SHEET NO.
303	130BR-4	BOONE	147	142
STA. 1000+75.0000 TO STA. 1001+75.0000				
FED. ROAD DIST. NO. ILLINOIS FED. AID PROJECT				

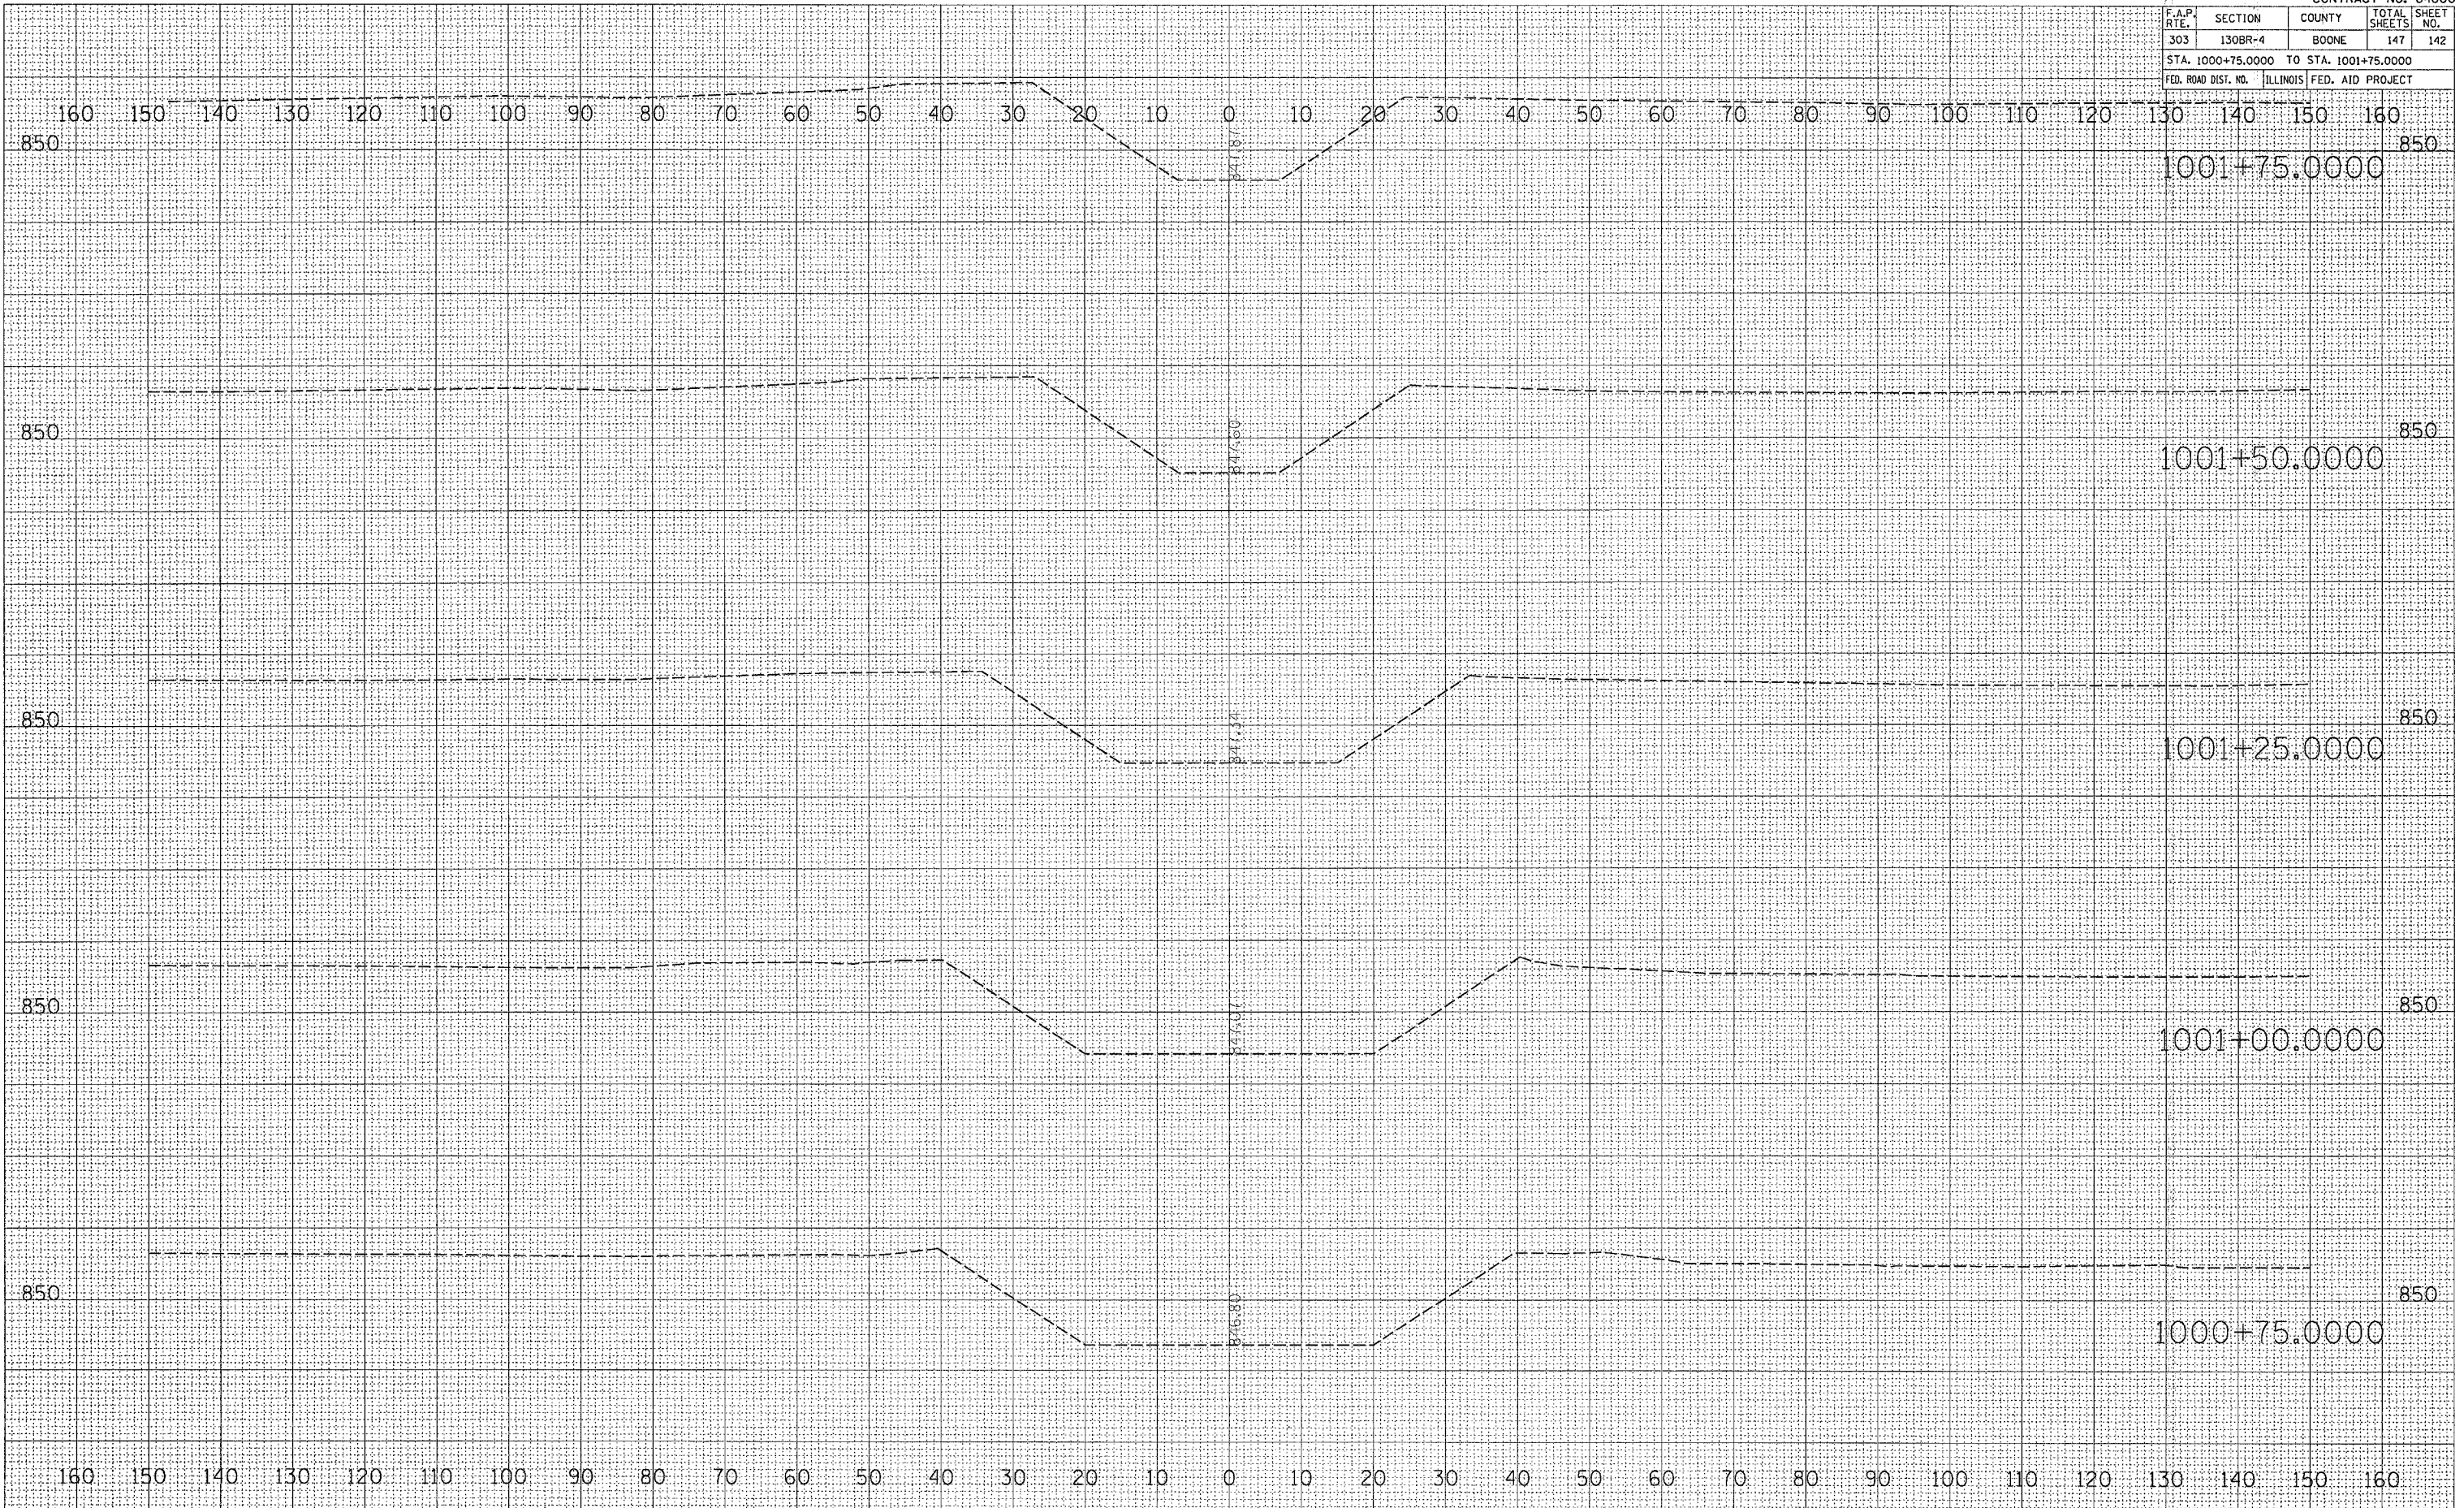

DATE	
BY	
FINAL SURVEY	
SURVEY	
PLOTTED	
NOTE BOOK	
AREAS CHECKED	
NO.	

DATE	
BY	
ORIGINAL SURVEY	
SURVEY	
PLOTTED	
NOTE BOOK	
AREAS CHECKED	
NO.	

PLOT DATE = Fri Dec 15 07:24:45 2006  
 FILE NAME = I:\P\130BR-4\130BR-4.dwg  
 PLOT SCALE = 10.00000 / IN.  
 USER NAME = atzjers