


ROUTE NO.	SECT.	COUNTY	SHEET NO.	TOTAL SHEETS
F.A.I. 39	201-IBR	WINNEBAGO	23	40
FED. ROAD DIST. NO. 7		ILLINOIS	FED. AID PROJECT	

CONTRACT NO. 64857

Date: 2/2/2007 Time: 4:38:07 PM

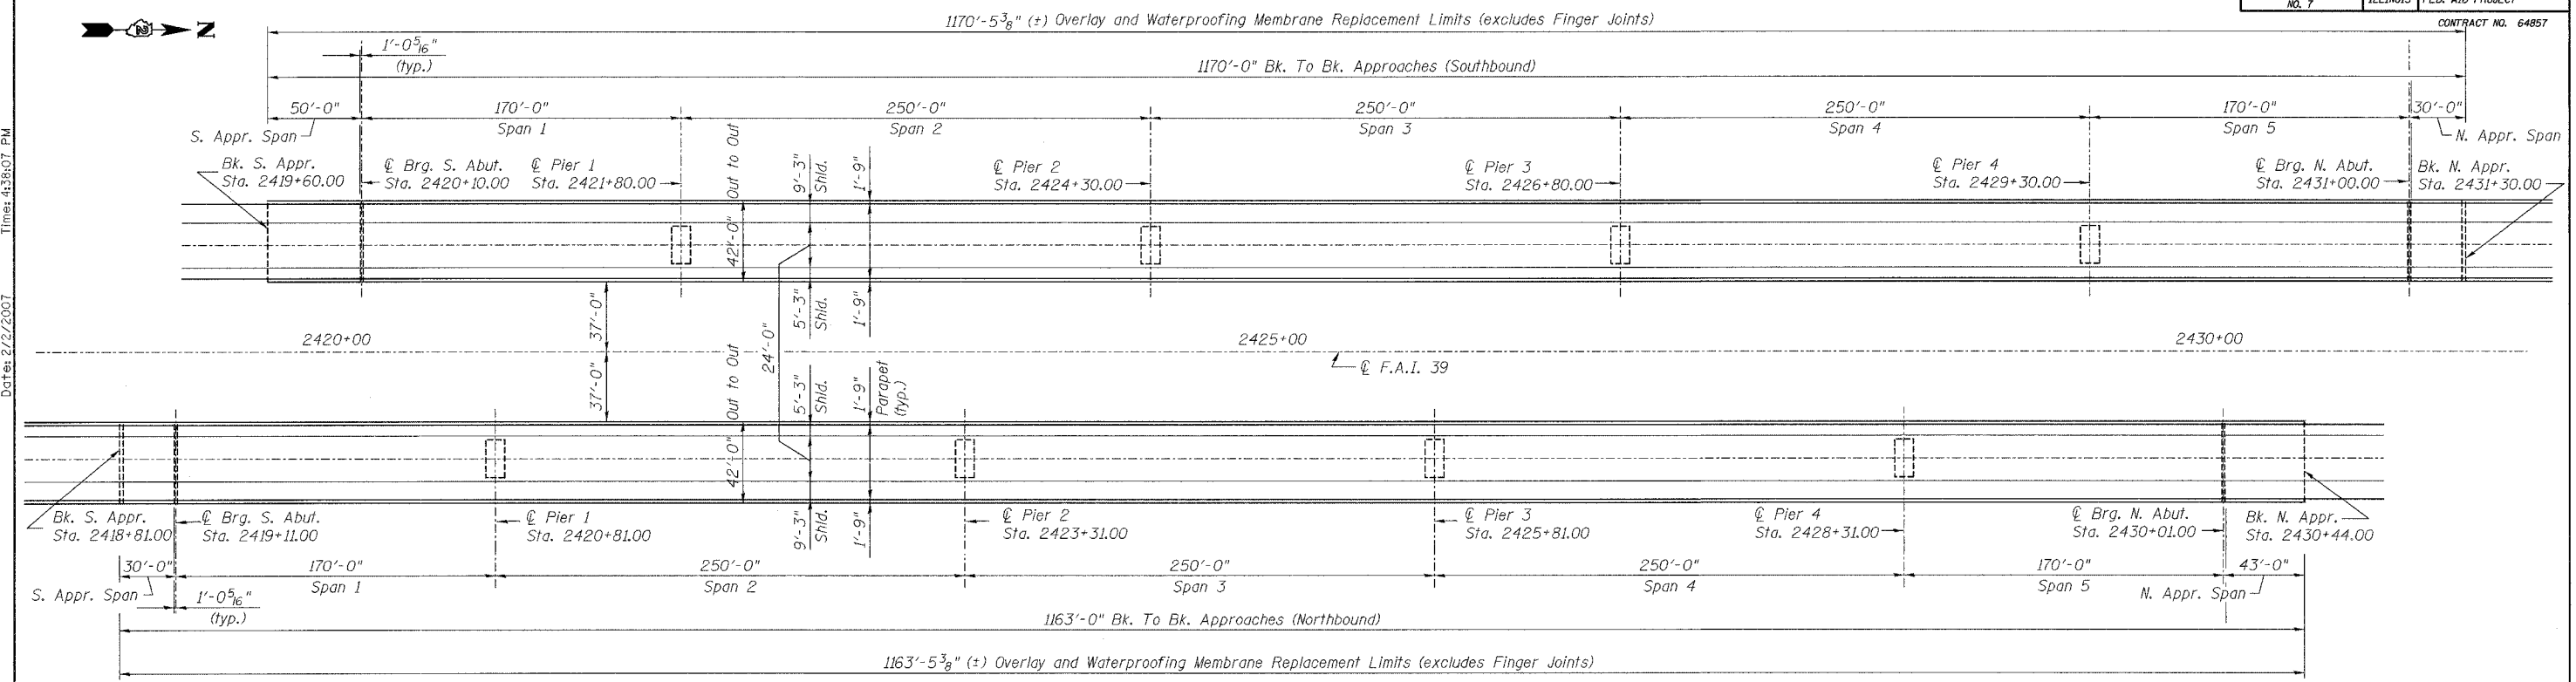


BILL OF MATERIAL

Item	Unit	Stage 1 S.B.	Stage 2 N.B.	Total Quantity
Hot-Mix Asphalt Surface Removal Complete (Special)	Sq. Yd.	5,007	4,977	9,984
Polymerized Hot-Mix Asphalt Surface Course, Mix "E" NI05	Ton	604	600	1,204
Sheet Waterproofing Membrane System	Sq. Yd.	5,007	4,977	9,984

NOTES:

The Contractor shall complete all work affecting the top of the box girder slab including but not limited to construction of the top slab deviators, the top abutment anchorages, the floor drains and the finger joint replacement work prior to installation of the waterproofing membrane and overlay.

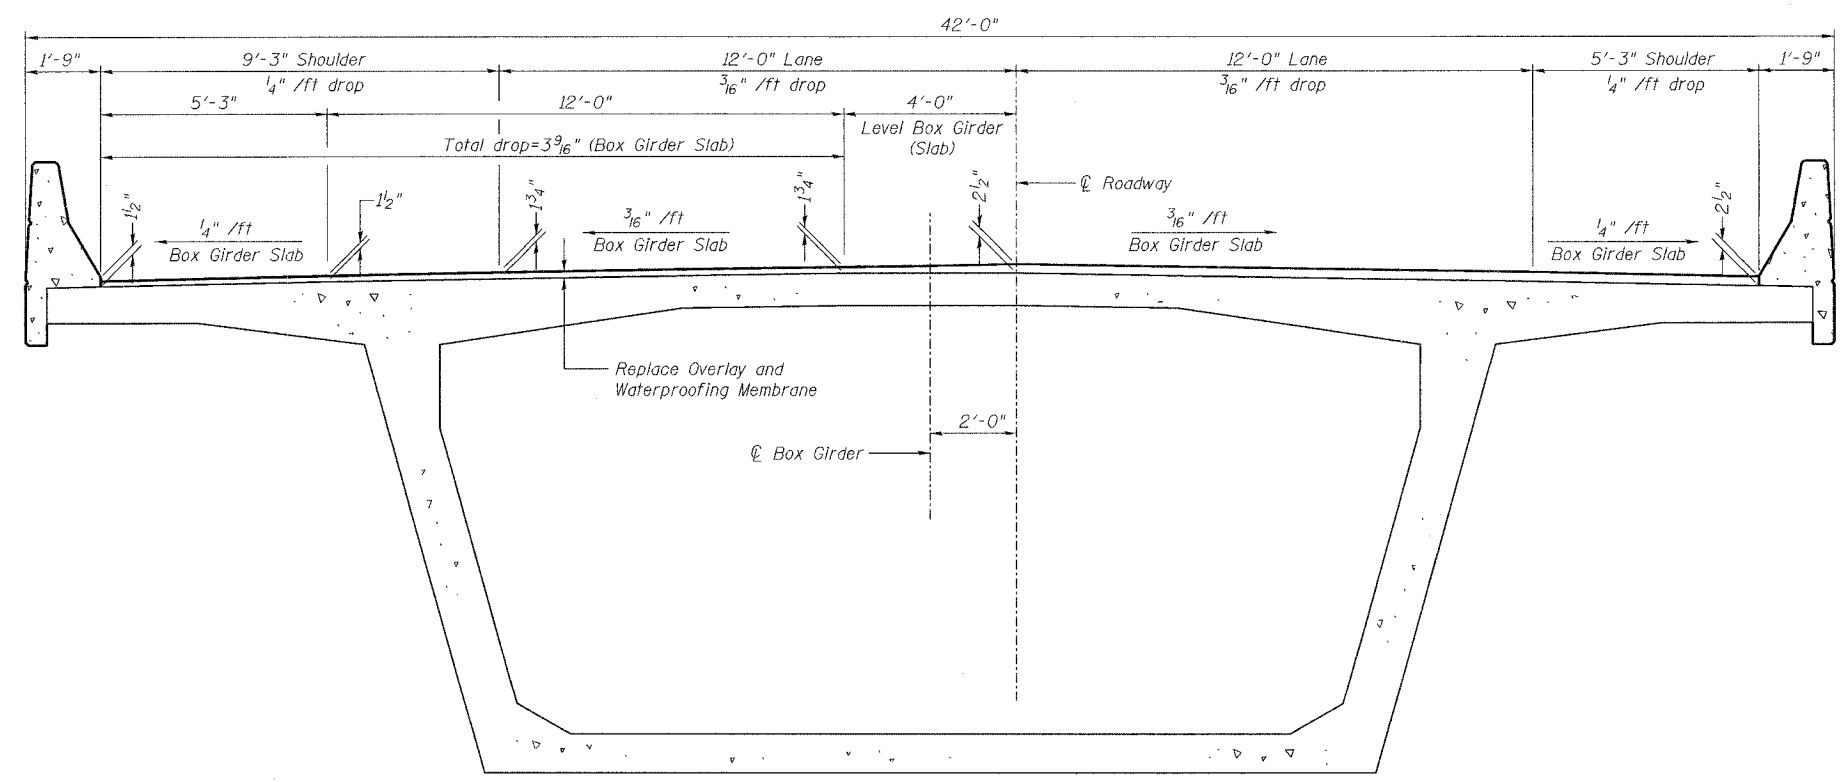

REVISION	DATE	DESCRIPTION
STATE OF ILLINOIS DEPARTMENT OF TRANSPORTATION		
DECK OVERLAY REPLACEMENT		
I-39 (FAI 39) OVER KISHWAUKEE RIVER SECTION 201-IBR WINNEBAGO COUNTY STATION 2425+00 STRUCTURE NOS. 101-0133 (S.B.) & 101-0134 (N.B.)		
PARSONS		CHICAGO, ILLINOIS
DRAWING NO. 23	SCALE N.T.S.	DATE FEB 2007
		SHEET NO. S-12

Designed by: DL
 Checked by: WEE
 Drafted by: HH
 Checked by: WEE

File name: p:\6265-kishwaukee-mr\cadd\final\sheet\stkrp01b.sht