


F.A. RTE.	SECTION	COUNTY	TOTAL SHEETS	SHEET NO.
301	21T-1	STEPHENSON	64	9
STA.		TO STA.		
FED. ROAD DIST. NO.		ILLINOIS	FED. AID PROJECT	

# TYPICAL SECTION

SECTION 21T-1, STEPHENSON COUNTY, P92-111-05


STA 374+67.12 - STA 375+02.12

☉ FAP 301 US 20

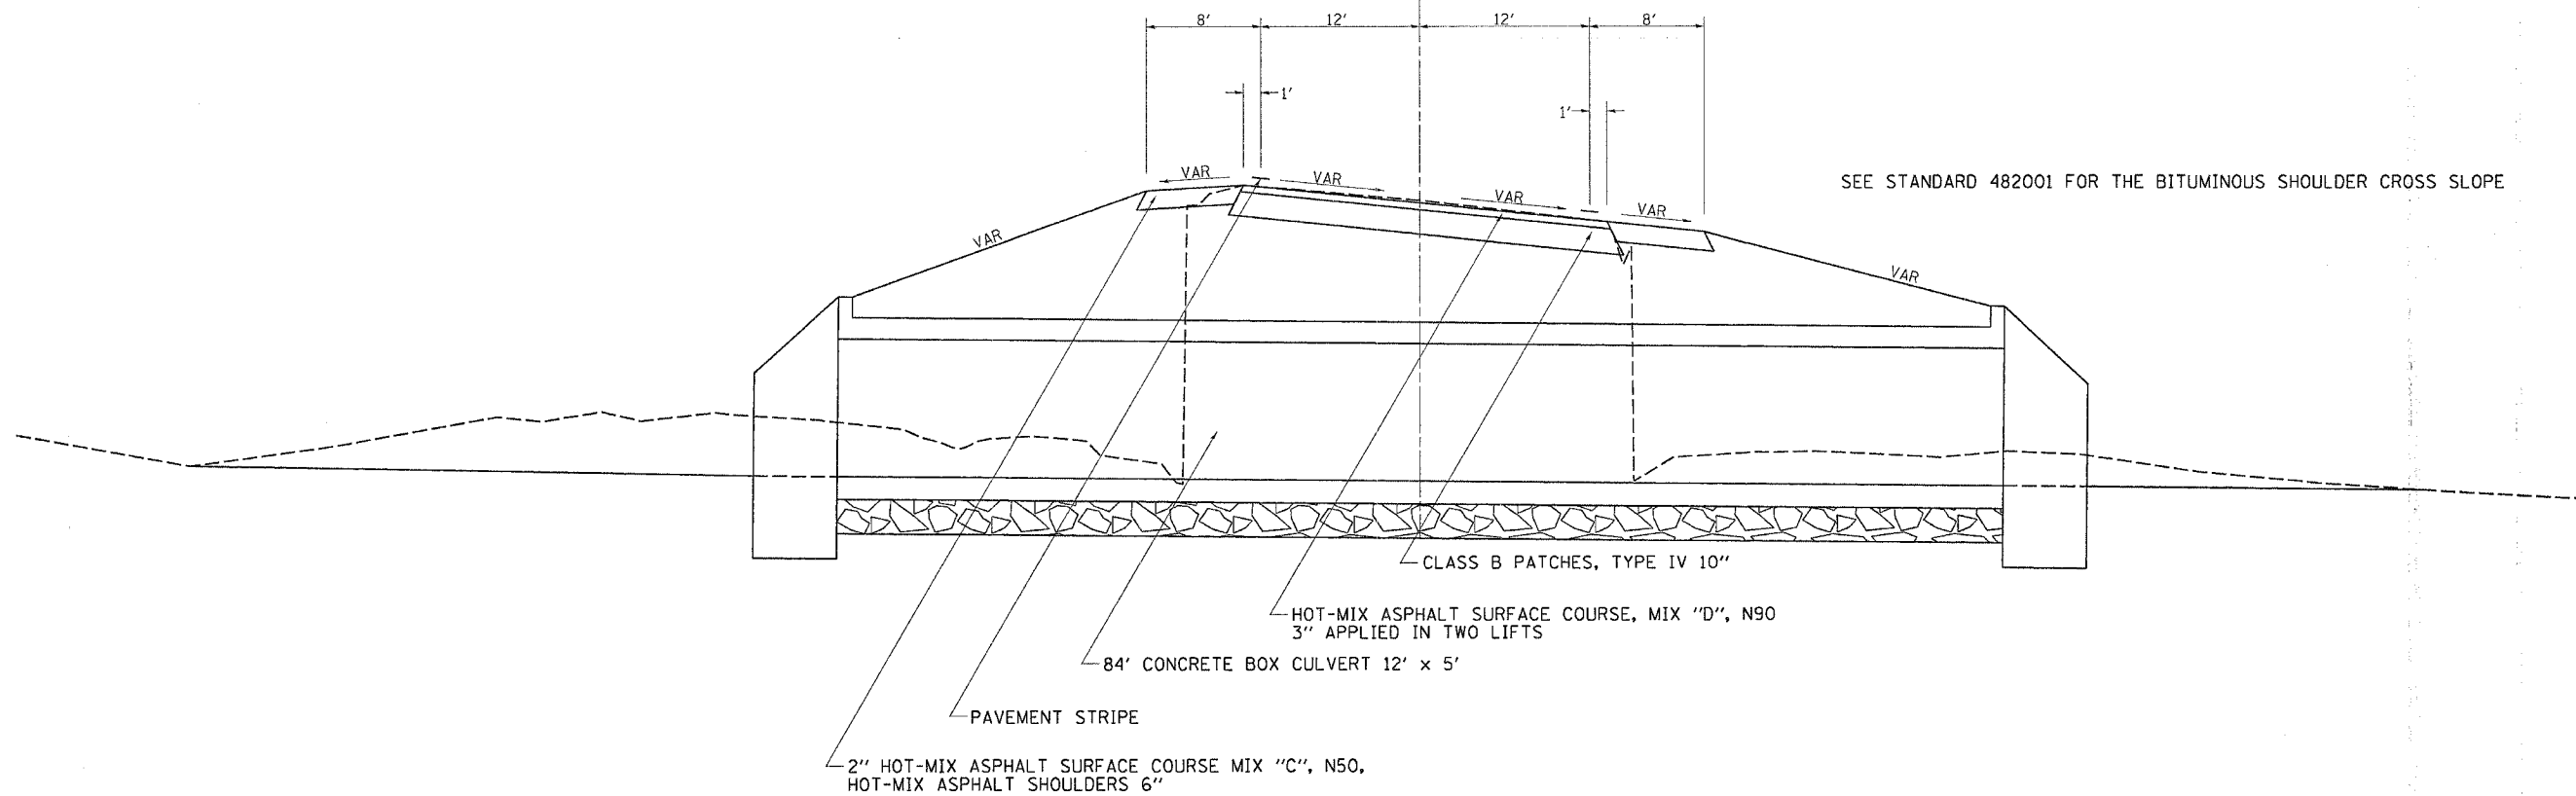

STA 385+37 - STA 385+62

☉ FAP 301 US 20

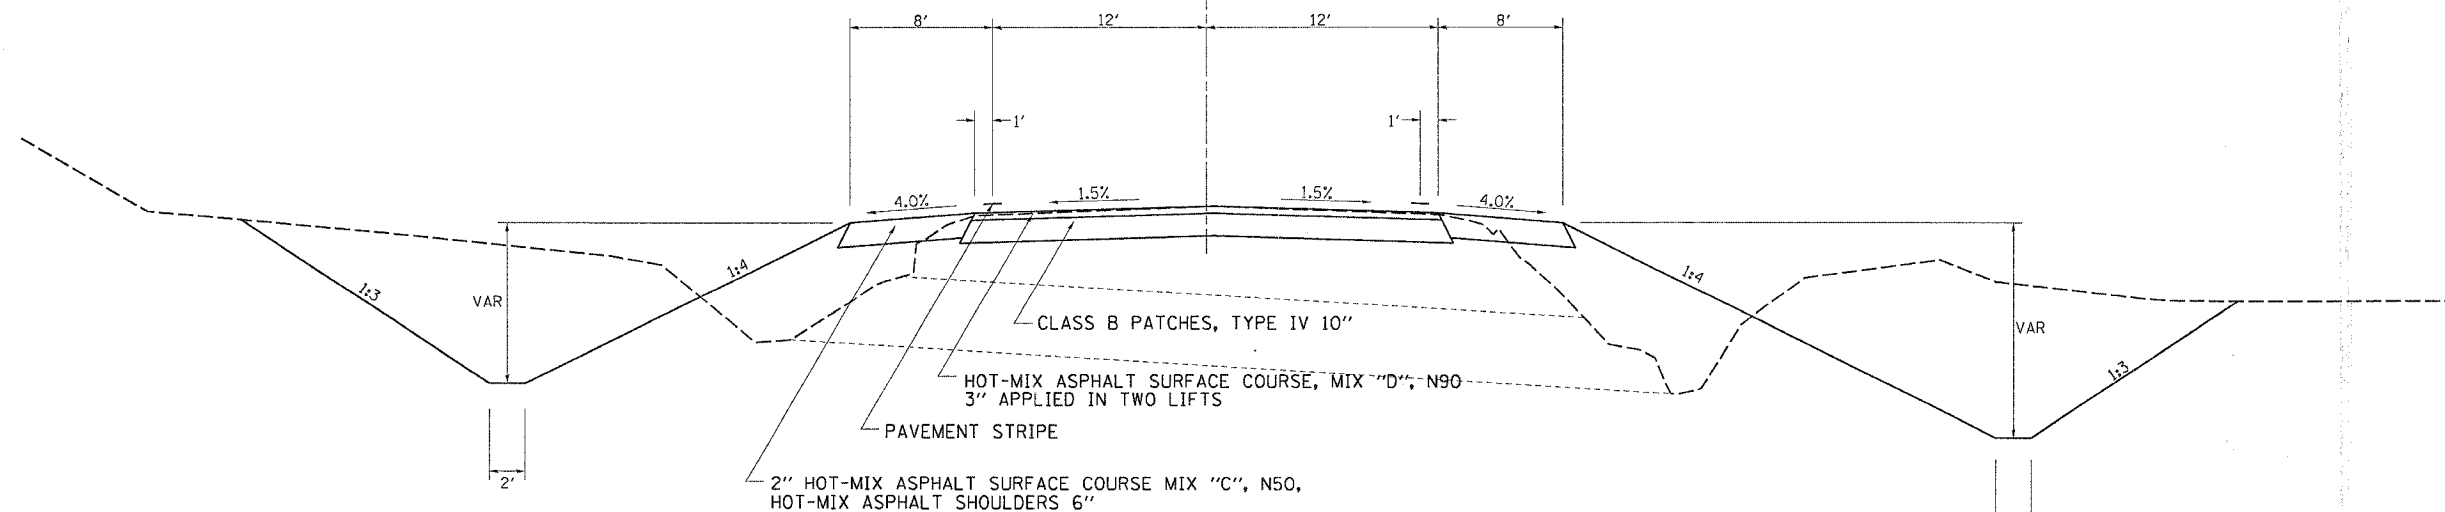

PLT DATE = Nov, Dec 11 09:18:48 2005  
 FILE NAME = 21T11105.dwg  
 PLOT SCALE = 50.0000 / IN.  
 REFERENCE = REF#