


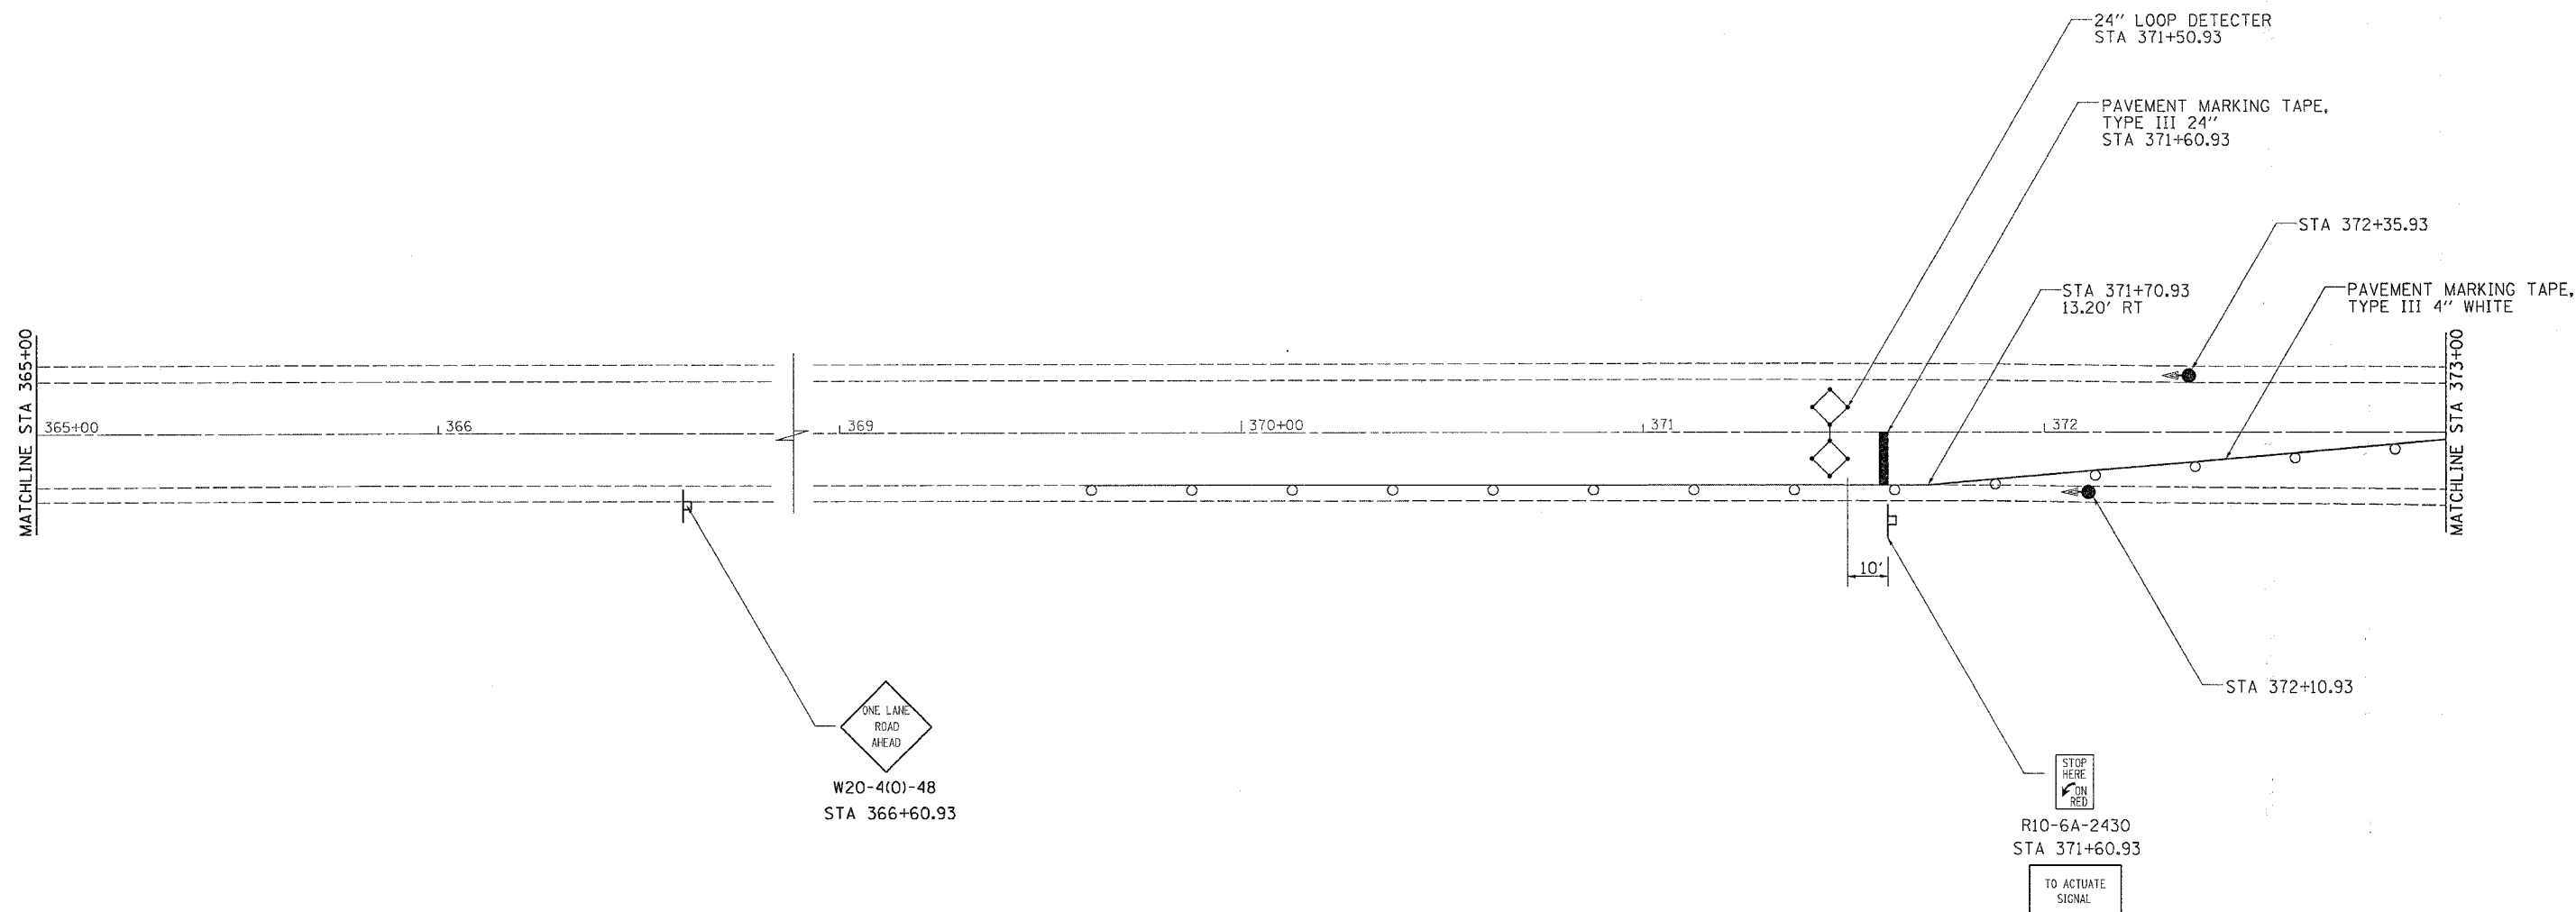


STAGE I

F.A.P. RTE.	SECTION	COUNTY	TOTAL SHEETS	SHEET NO.
301	21T-1	STEPHENSON	64	18
STA. 365+00		TO STA. 373+00		
FED. ROAD DIST. NO.	ILLINOIS	FED. AID PROJECT		



SEE HIGHWAY STANDARDS 701321-08, & 704001-03 FOR OTHER DEVICES NOT SHOWN

-  TEMPORARY RUMBLE STRIP
-  DRUM WITH STEADY BURNING LIGHT
-  TRAFFIC SIGNAL

REVISIONS	
NAME	DATE

ILLINOIS DEPARTMENT OF TRANSPORTATION

SCALE: VERT. HORIZ. DATE

DRAWN BY CHECKED BY

STAGE I

PLOT DATE: Mon Dec 11 09:11:46 2006
 FILE NAME: c:\p\projects\64b48\stage1\stage1.dgn
 SCALE: 28.8000 / IN.
 USER NAME: jpenrod