


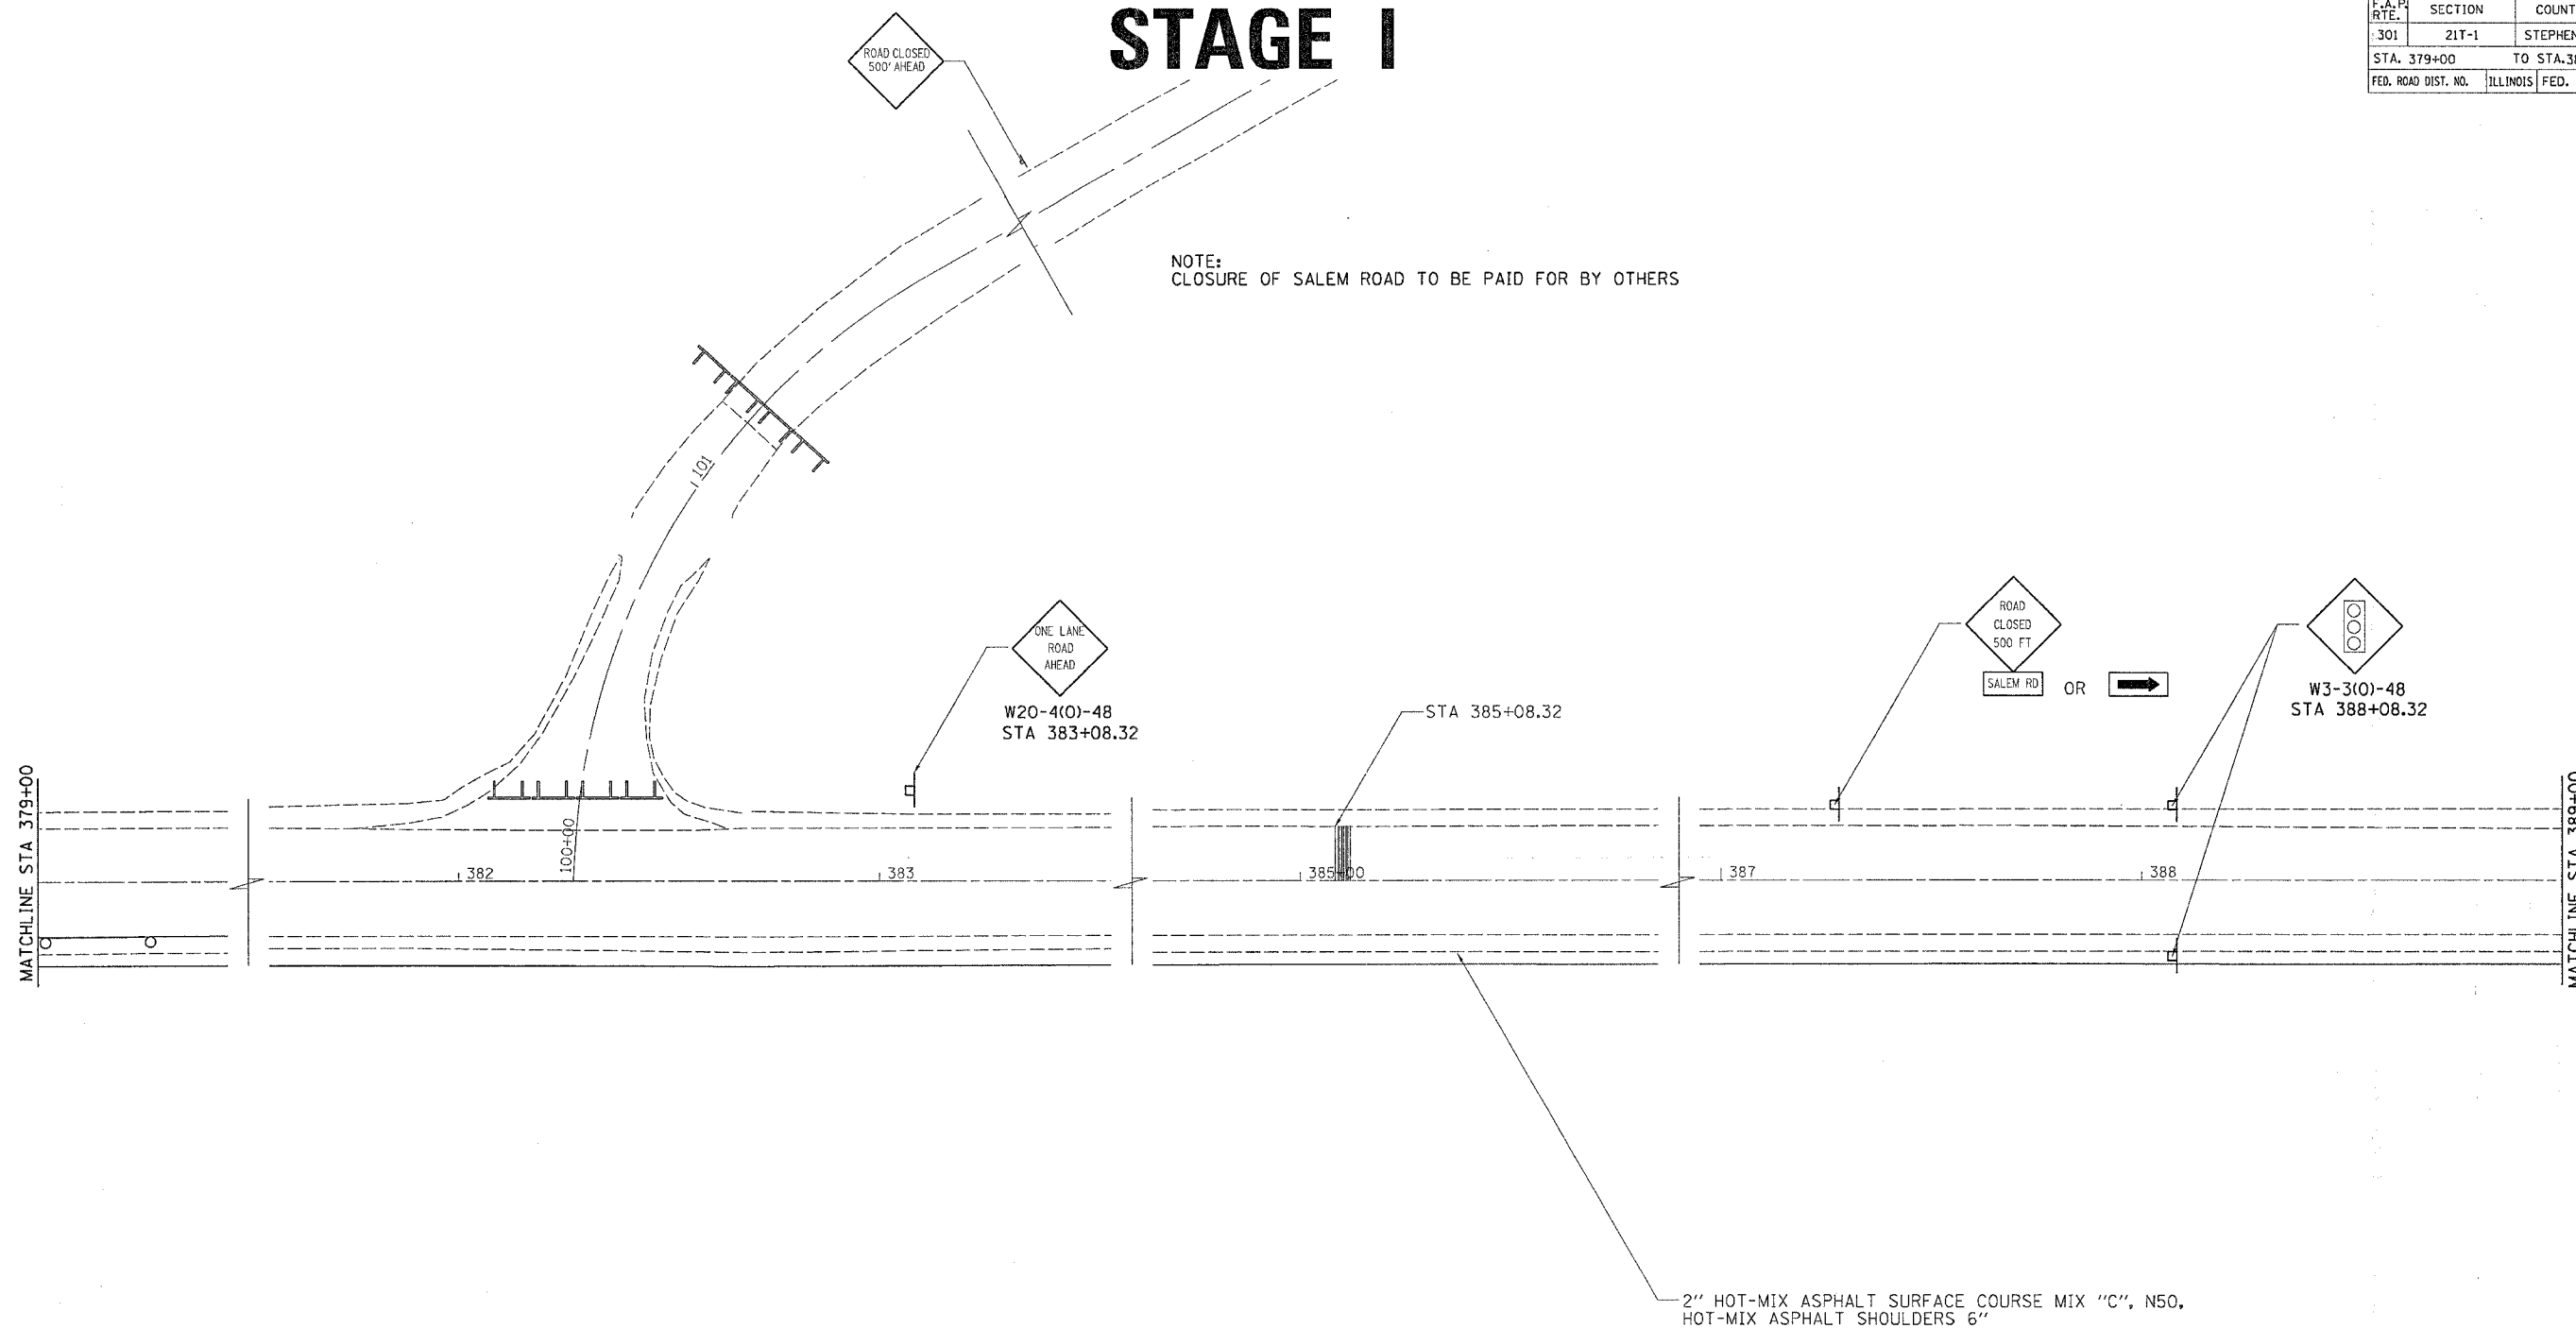


F.A.P. RTE.	SECTION	COUNTY	TOTAL SHEETS	SHEET NO.
301	21T-1	STEPHENSON	64	20
STA. 379+00		TO STA. 389+00		
FED. ROAD DIST. NO.	ILLINOIS	FED. AID PROJECT		

# STAGE I

NOTE:  
CLOSURE OF SALEM ROAD TO BE PAID FOR BY OTHERS



SEE HIGHWAY STANDARDS 701321-08, & 704001-03  
FOR OTHER DEVICES NOT SHOWN

-  TEMPORARY RUMBLE STRIP
-  DRUM WITH STEADY BURNING LIGHT
-  TRAFFIC SIGNAL

REVISIONS	
NAME	DATE

ILLINOIS DEPARTMENT OF TRANSPORTATION

SCALE: VERT. HORIZ. DATE

DRAWN BY CHECKED BY

PLT DATE = Mon Dec 11 09:14:47 2006  
FILE NAME = c:\pwork\stephen\621105\dl1105a.dgn  
PLOT SCALE = 200000 / IN.  
USER NAME = rchase1j