



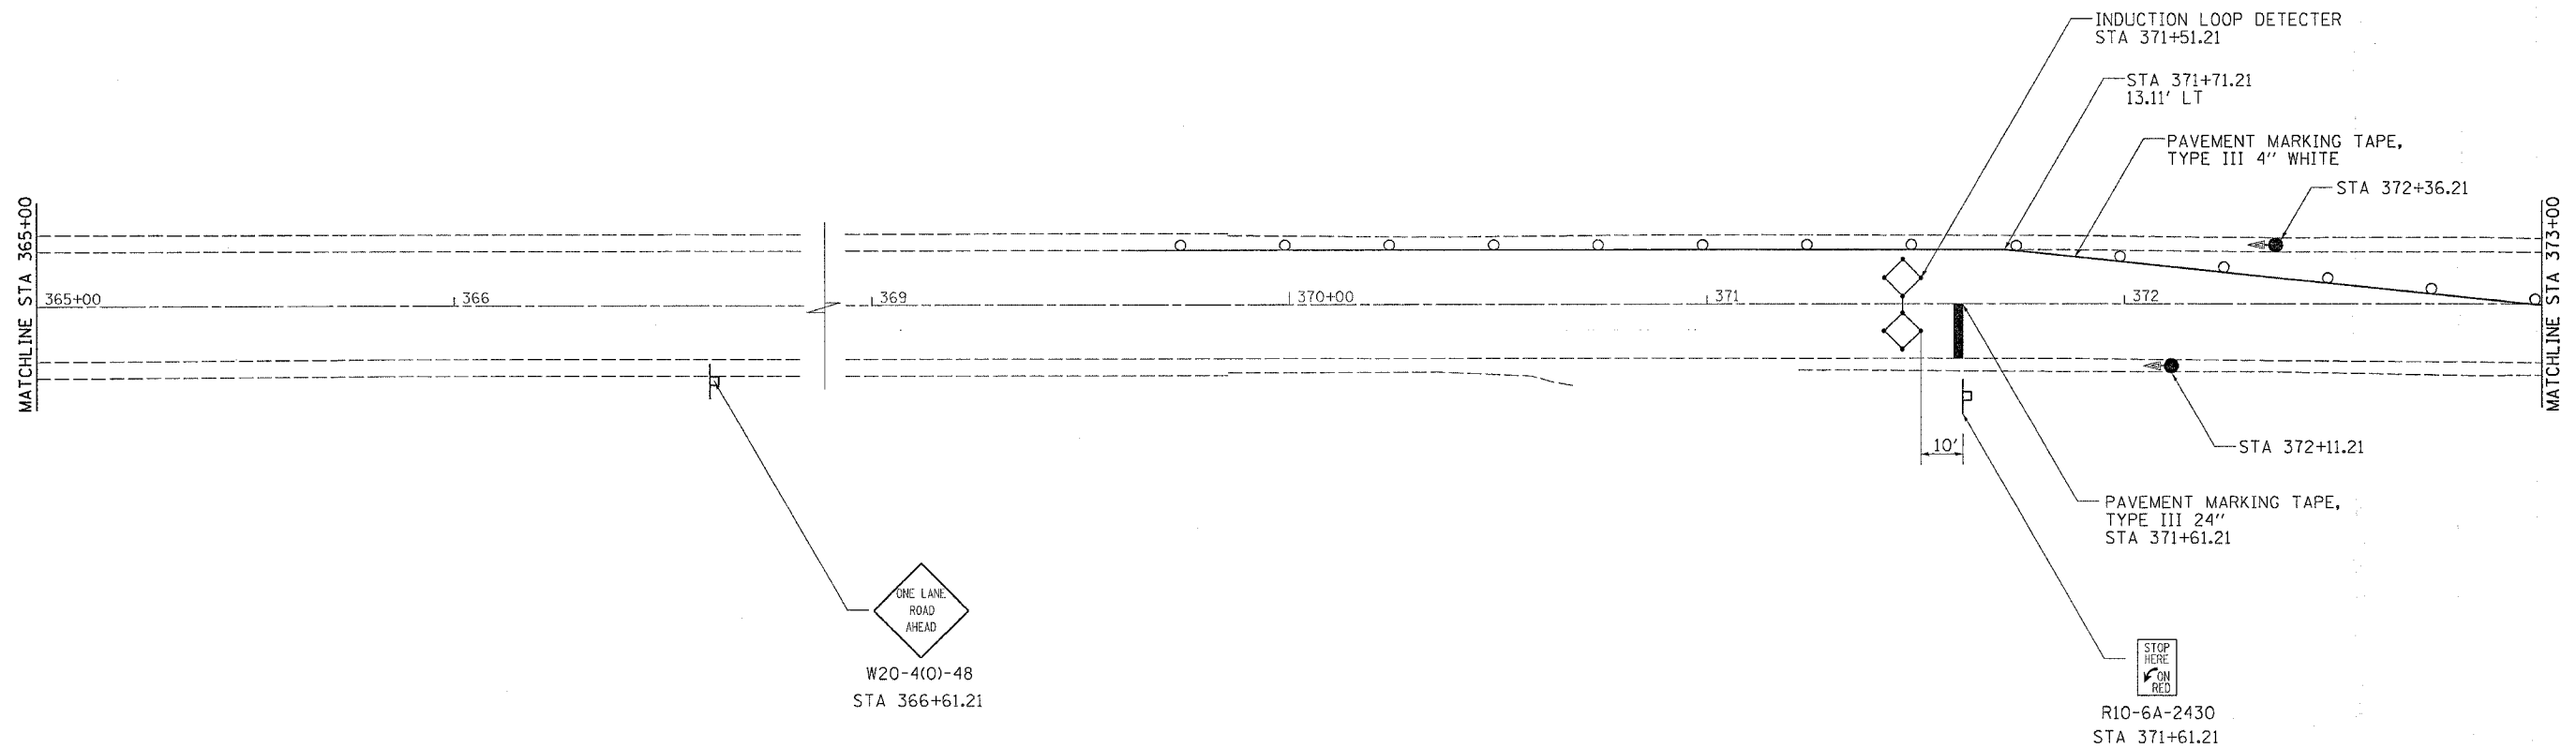

STAGE II

CONTRACT NO. 64B48				
F.A.P. RTE.	SECTION	COUNTY	TOTAL SHEETS	SHEET NO.
301	21T-1	STEPHENSON	64	23
STA. 366+00		TO STA. 373+00		
FED. ROAD DIST. NO.	ILLINOIS	FED. AID PROJECT		

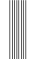

SEE HIGHWAY STANDARDS 701321-08, & 704001-03 FOR OTHER DEVICES NOT SHOWN

-  TEMPORARY RUMBLE STRIP
-  DRUM WITH STEADY BURNING LIGHT
-  TRAFFIC SIGNAL

REVISIONS	
NAME	DATE

ILLINOIS DEPARTMENT OF TRANSPORTATION

SCALE: VERT. HORIZ.
DATE

DRAWN BY
CHECKED BY

PLT DATE = Mon, Dec 11 @ 9:11:47 2006
FILE NAME = I:\projects\64b48\stage2.dgn
PLT SCALE = 20.0000 / IN.
USER NAME = rnkhealj