


F.A.I. RTE.	SECTION	COUNTY	TOTAL SHEETS	SHEET NO.
80	(81-1) M-4	ROCK ISLAND	33	18
STA.		TO STA.		
FED. ROAD DIST. NO.		ILLINOIS	FED. AID PROJECT	

EQUATION
 $IL\ 5\ Sta\ 832+25.38\ BK =$
 $1-88\ Sta\ 0+00.00\ AH$

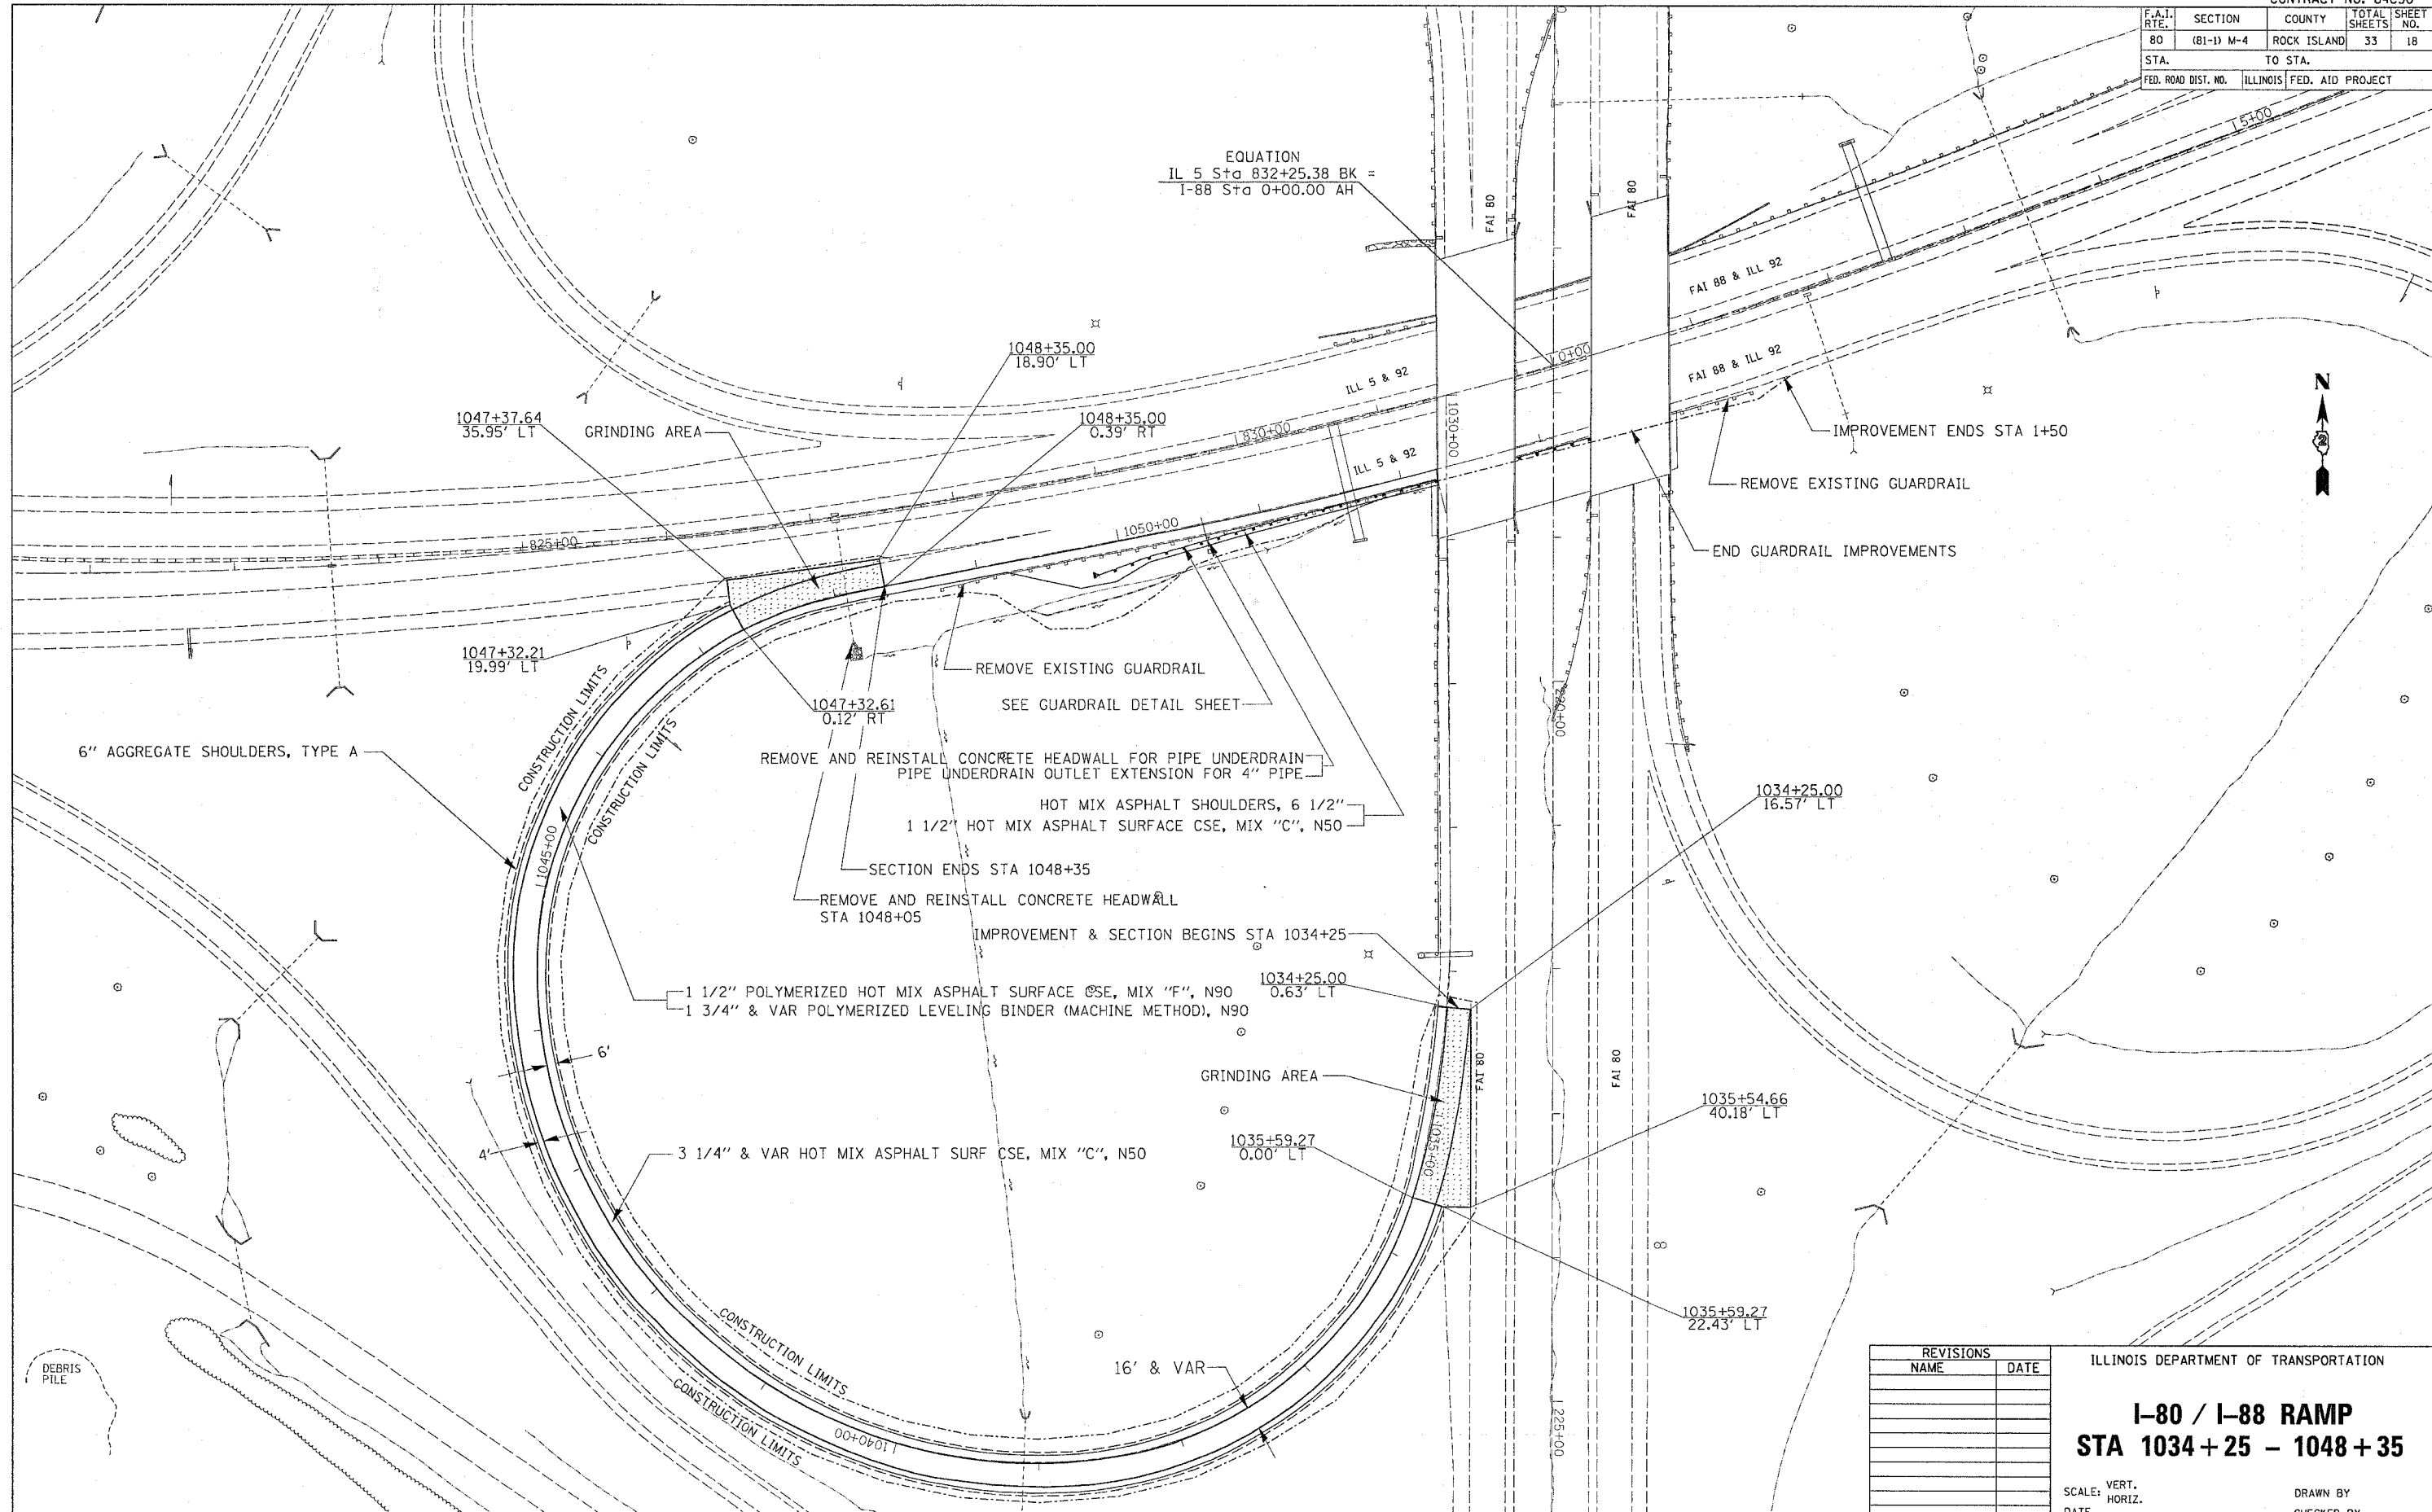

6" AGGREGATE SHOULDERS, TYPE A

1047+37.64
35.95' LT
GRINDING AREA

1048+35.00
18.90' LT

1048+35.00
0.39' RT

1047+32.21
19.99' LT

1047+32.61
0.12' RT

REMOVE EXISTING GUARDRAIL

SEE GUARDRAIL DETAIL SHEET

REMOVE AND REINSTALL CONCRETE HEADWALL FOR PIPE UNDERDRAIN
 PIPE UNDERDRAIN OUTLET EXTENSION FOR 4" PIPE

HOT MIX ASPHALT SHOULDERS, 6 1/2"
 1 1/2" HOT MIX ASPHALT SURFACE CSE, MIX "C", N50

SECTION ENDS STA 1048+35

REMOVE AND REINSTALL CONCRETE HEADWALL
 STA 1048+05

IMPROVEMENT & SECTION BEGINS STA 1034+25

1 1/2" POLYMERIZED HOT MIX ASPHALT SURFACE CSE, MIX "F", N90
 1 3/4" & VAR POLYMERIZED LEVELING BINDER (MACHINE METHOD), N90

1034+25.00
0.63' LT

GRINDING AREA

3 1/4" & VAR HOT MIX ASPHALT SURF CSE, MIX "C", N50

1035+59.27
0.00' LT

16' & VAR

1035+54.66
40.18' LT

1035+59.27
22.43' LT

REVISIONS	
NAME	DATE

ILLINOIS DEPARTMENT OF TRANSPORTATION

I-80 / I-88 RAMP
STA 1034 + 25 - 1048 + 35

SCALE: VERT.
 HORIZ.
 DATE

DRAWN BY
 CHECKED BY

PLOT DATE = Thu Jan 25 15:41:13 2007
 FILE NAME = C:\p\projects\207286\87286.plt.dgn
 PLOT SCALE = 50.0000 / IN.
 USER NAME = grngm

DEBRIS
 PILE