


# PAVEMENT ELEVATIONS

CONTRACT NO. 64C30				
F.A.I. RTE.	SECTION	COUNTY	TOTAL SHEETS	SHEET NO.
80	(81-1) M-4	ROCK ISLAND	33	20
STA.		TO STA.		
FED. ROAD DIST. NO.		ILLINOIS FED. AID PROJECT		

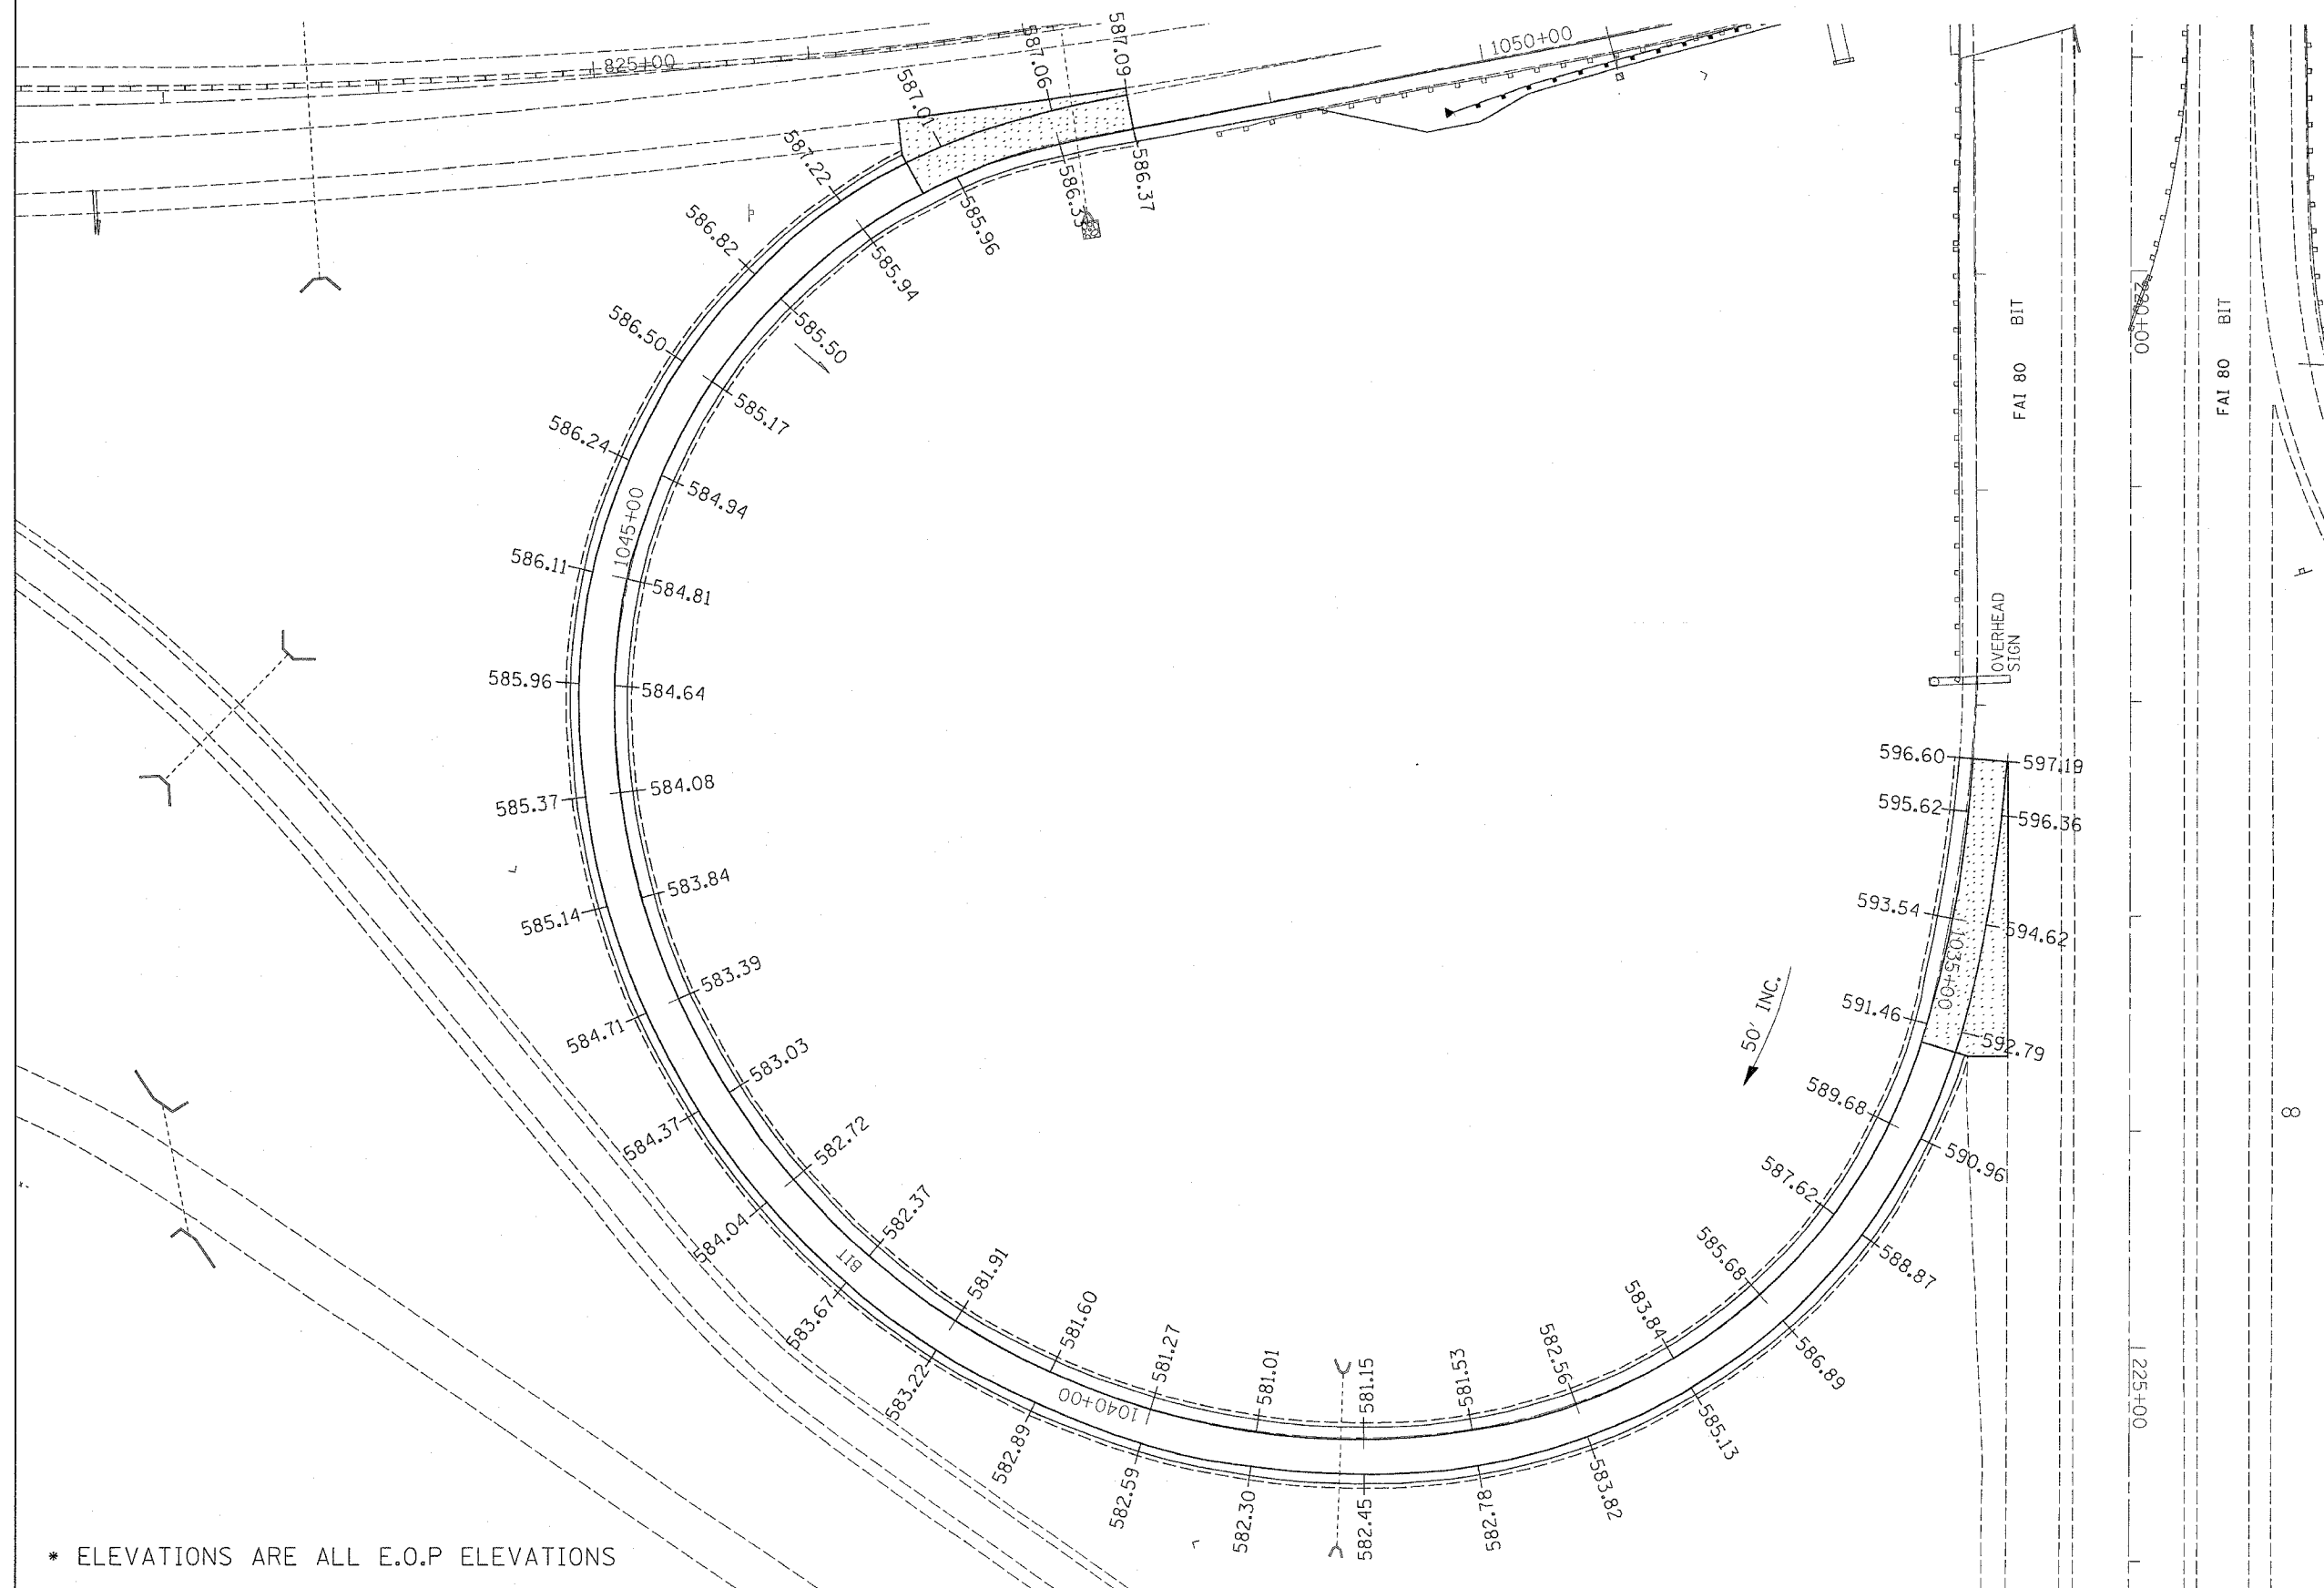

\* ELEVATIONS ARE ALL E.O.P ELEVATIONS

PLOT DATE = Thu Jan 25 15:35:52 2007  
 FILE NAME = I:\Projects\64207206\087206.dgn  
 PLOT SCALE = 1"=50'-0"  
 USER NAME = gpratt