


PLOT DATE = Thu Jan 25 15:37:46 2007
 PLOT SCALE = 1/8"=1'-0" / IN
 USER NAME = gromgm

ORIGINAL SURVEYED SURVEY PLOTTED
 NO. DATE

FINAL SURVEY SURVEYED SURVEY PLOTTED
 NO. DATE

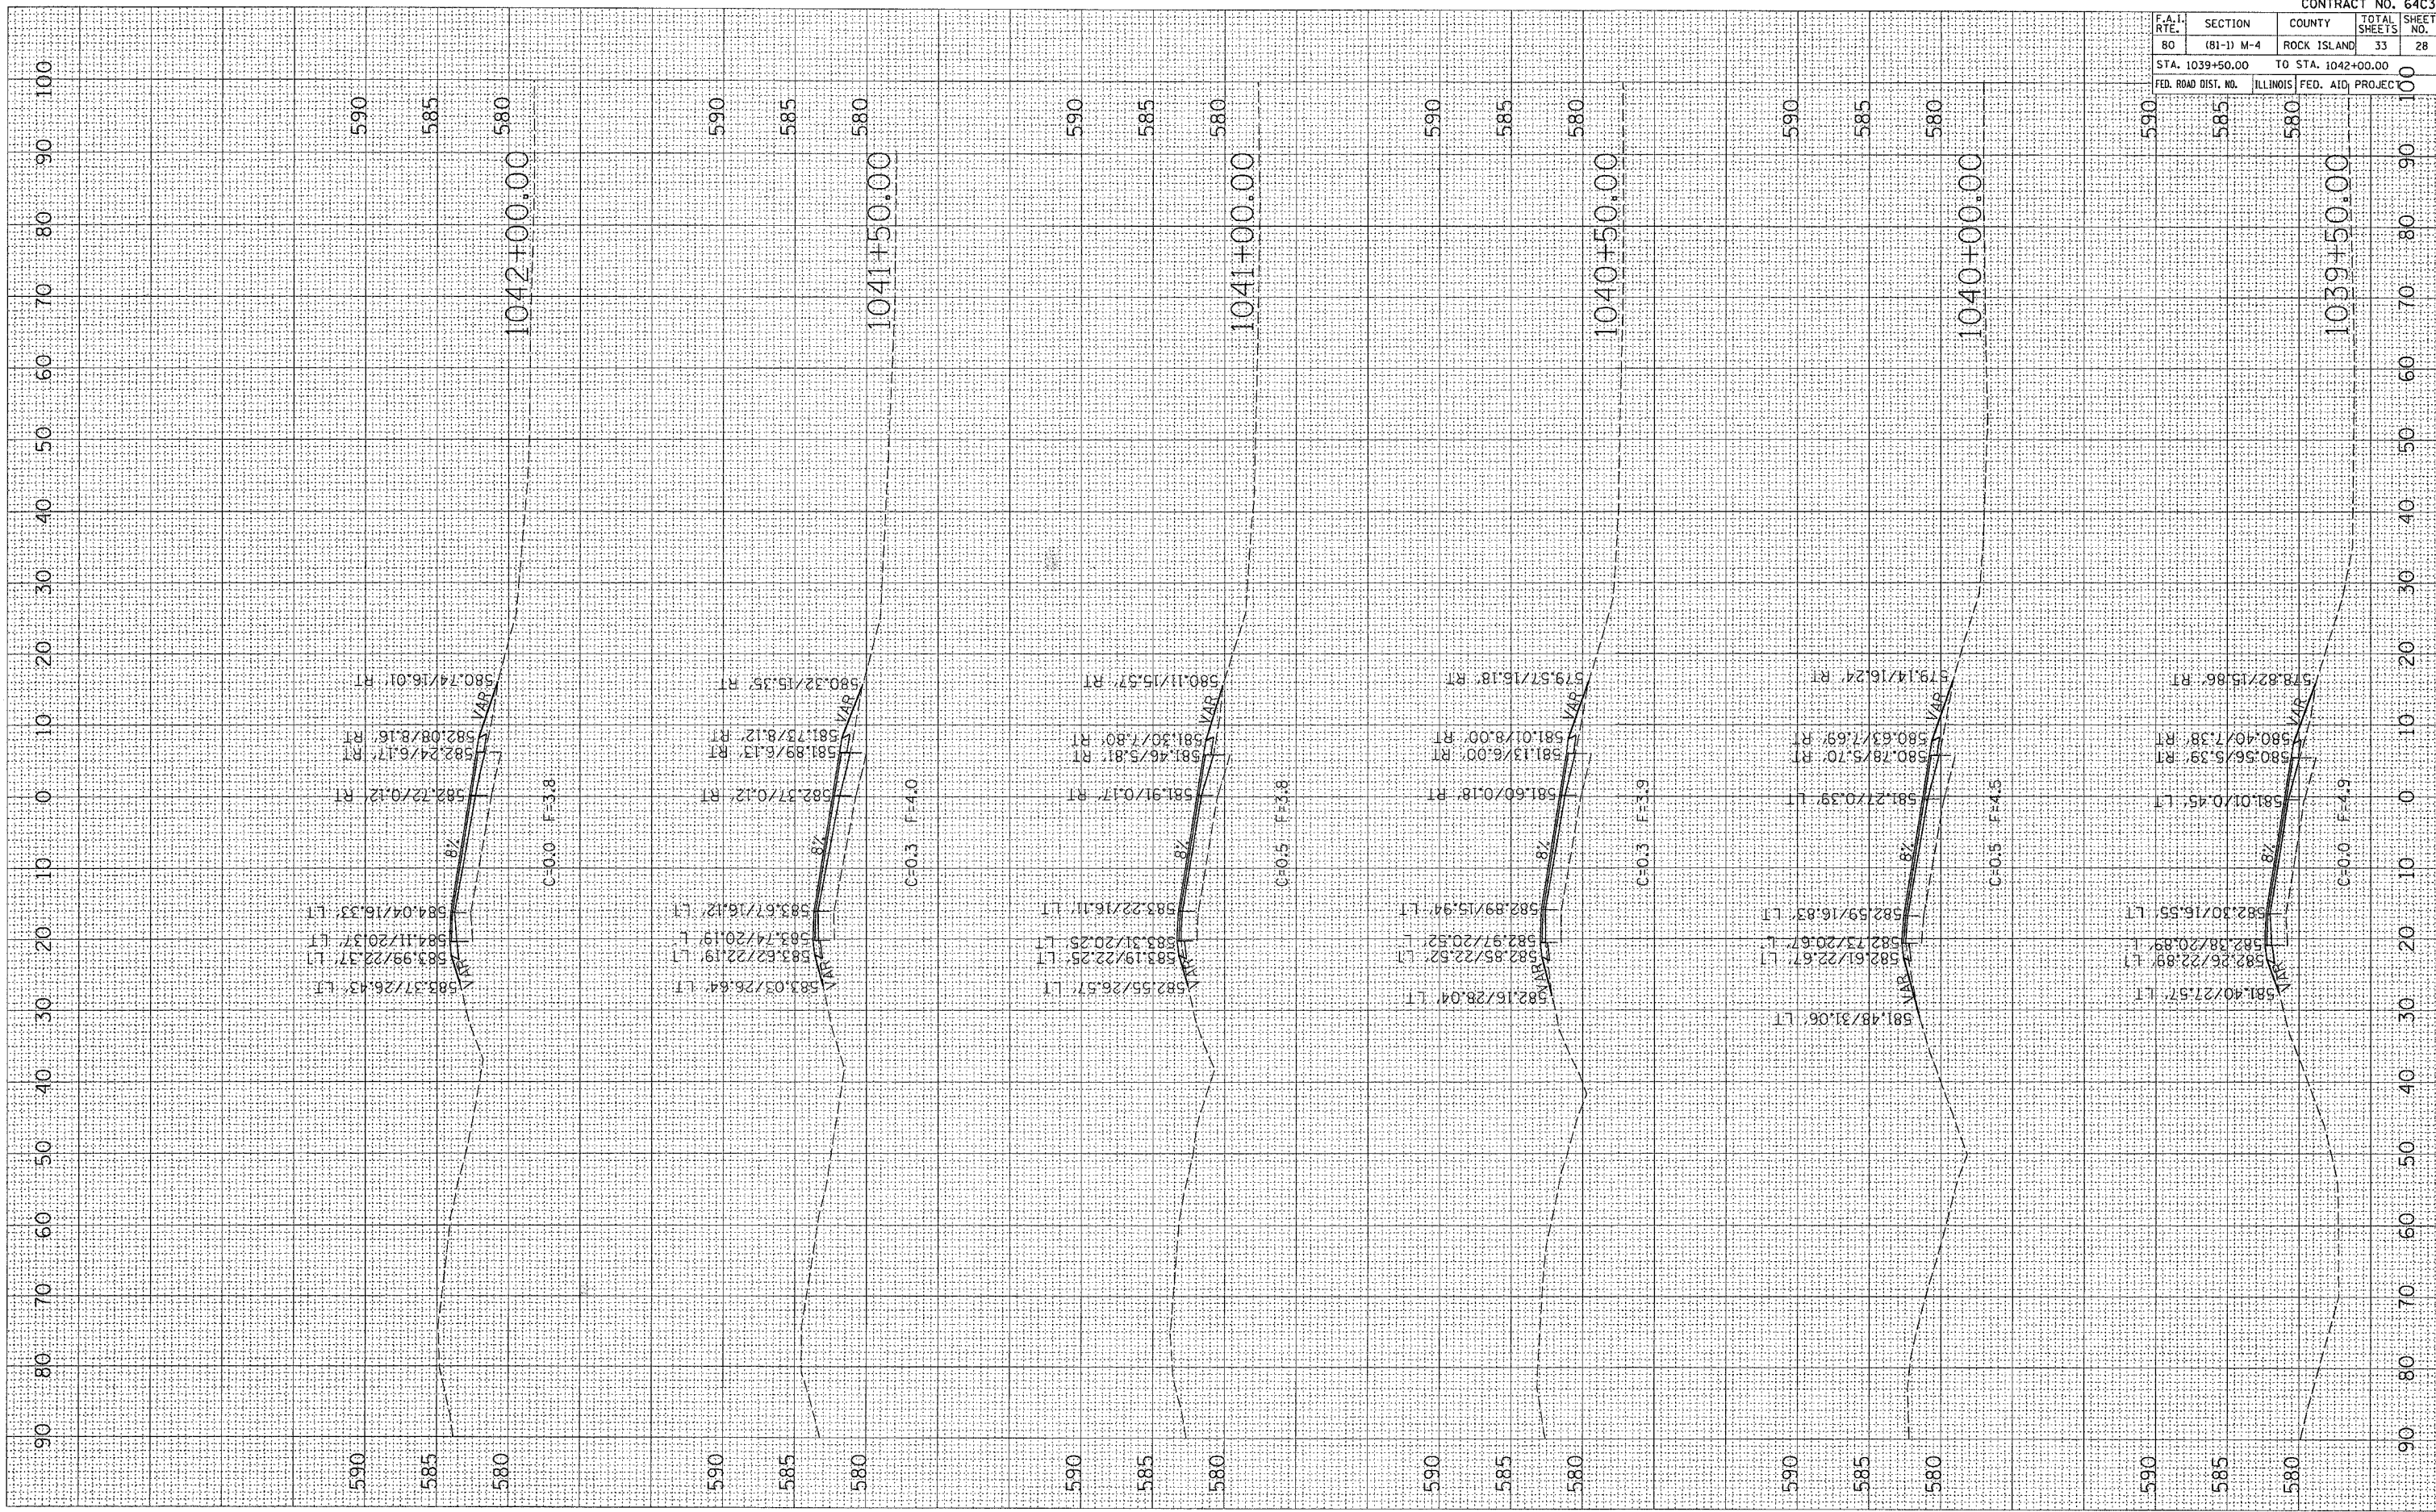

CONTRACT NO. 64C30				
F.A.I. RTE.	SECTION	COUNTY	TOTAL SHEETS	SHEET NO.
80	(81-1) M-4	ROCK ISLAND	33	28
STA. 1039+50.00		TO STA. 1042+00.00		
FED. ROAD DIST. NO.		ILLINOIS FED. AID PROJEC		

CROSS-SECTIONS