


PLOT DATE = Thu Jan 25 15:57:46 2007
 FILE NAME = C:\projects\207296\207296-07296-01.dwg
 PLOT SCALE = 1/8" = 1' IN.
 USER NAME = grantpm

ORIGINAL SURVEY BY DATE
 SURVEY NO. _____
 SURVEY DATE _____
 NOTE BOOK NO. _____
 TEMPLATE NO. _____
 AREAS CHECKED _____

FINAL SURVEY BY DATE
 SURVEY NO. _____
 SURVEY DATE _____
 NOTE BOOK NO. _____
 TEMPLATE NO. _____
 AREAS CHECKED _____

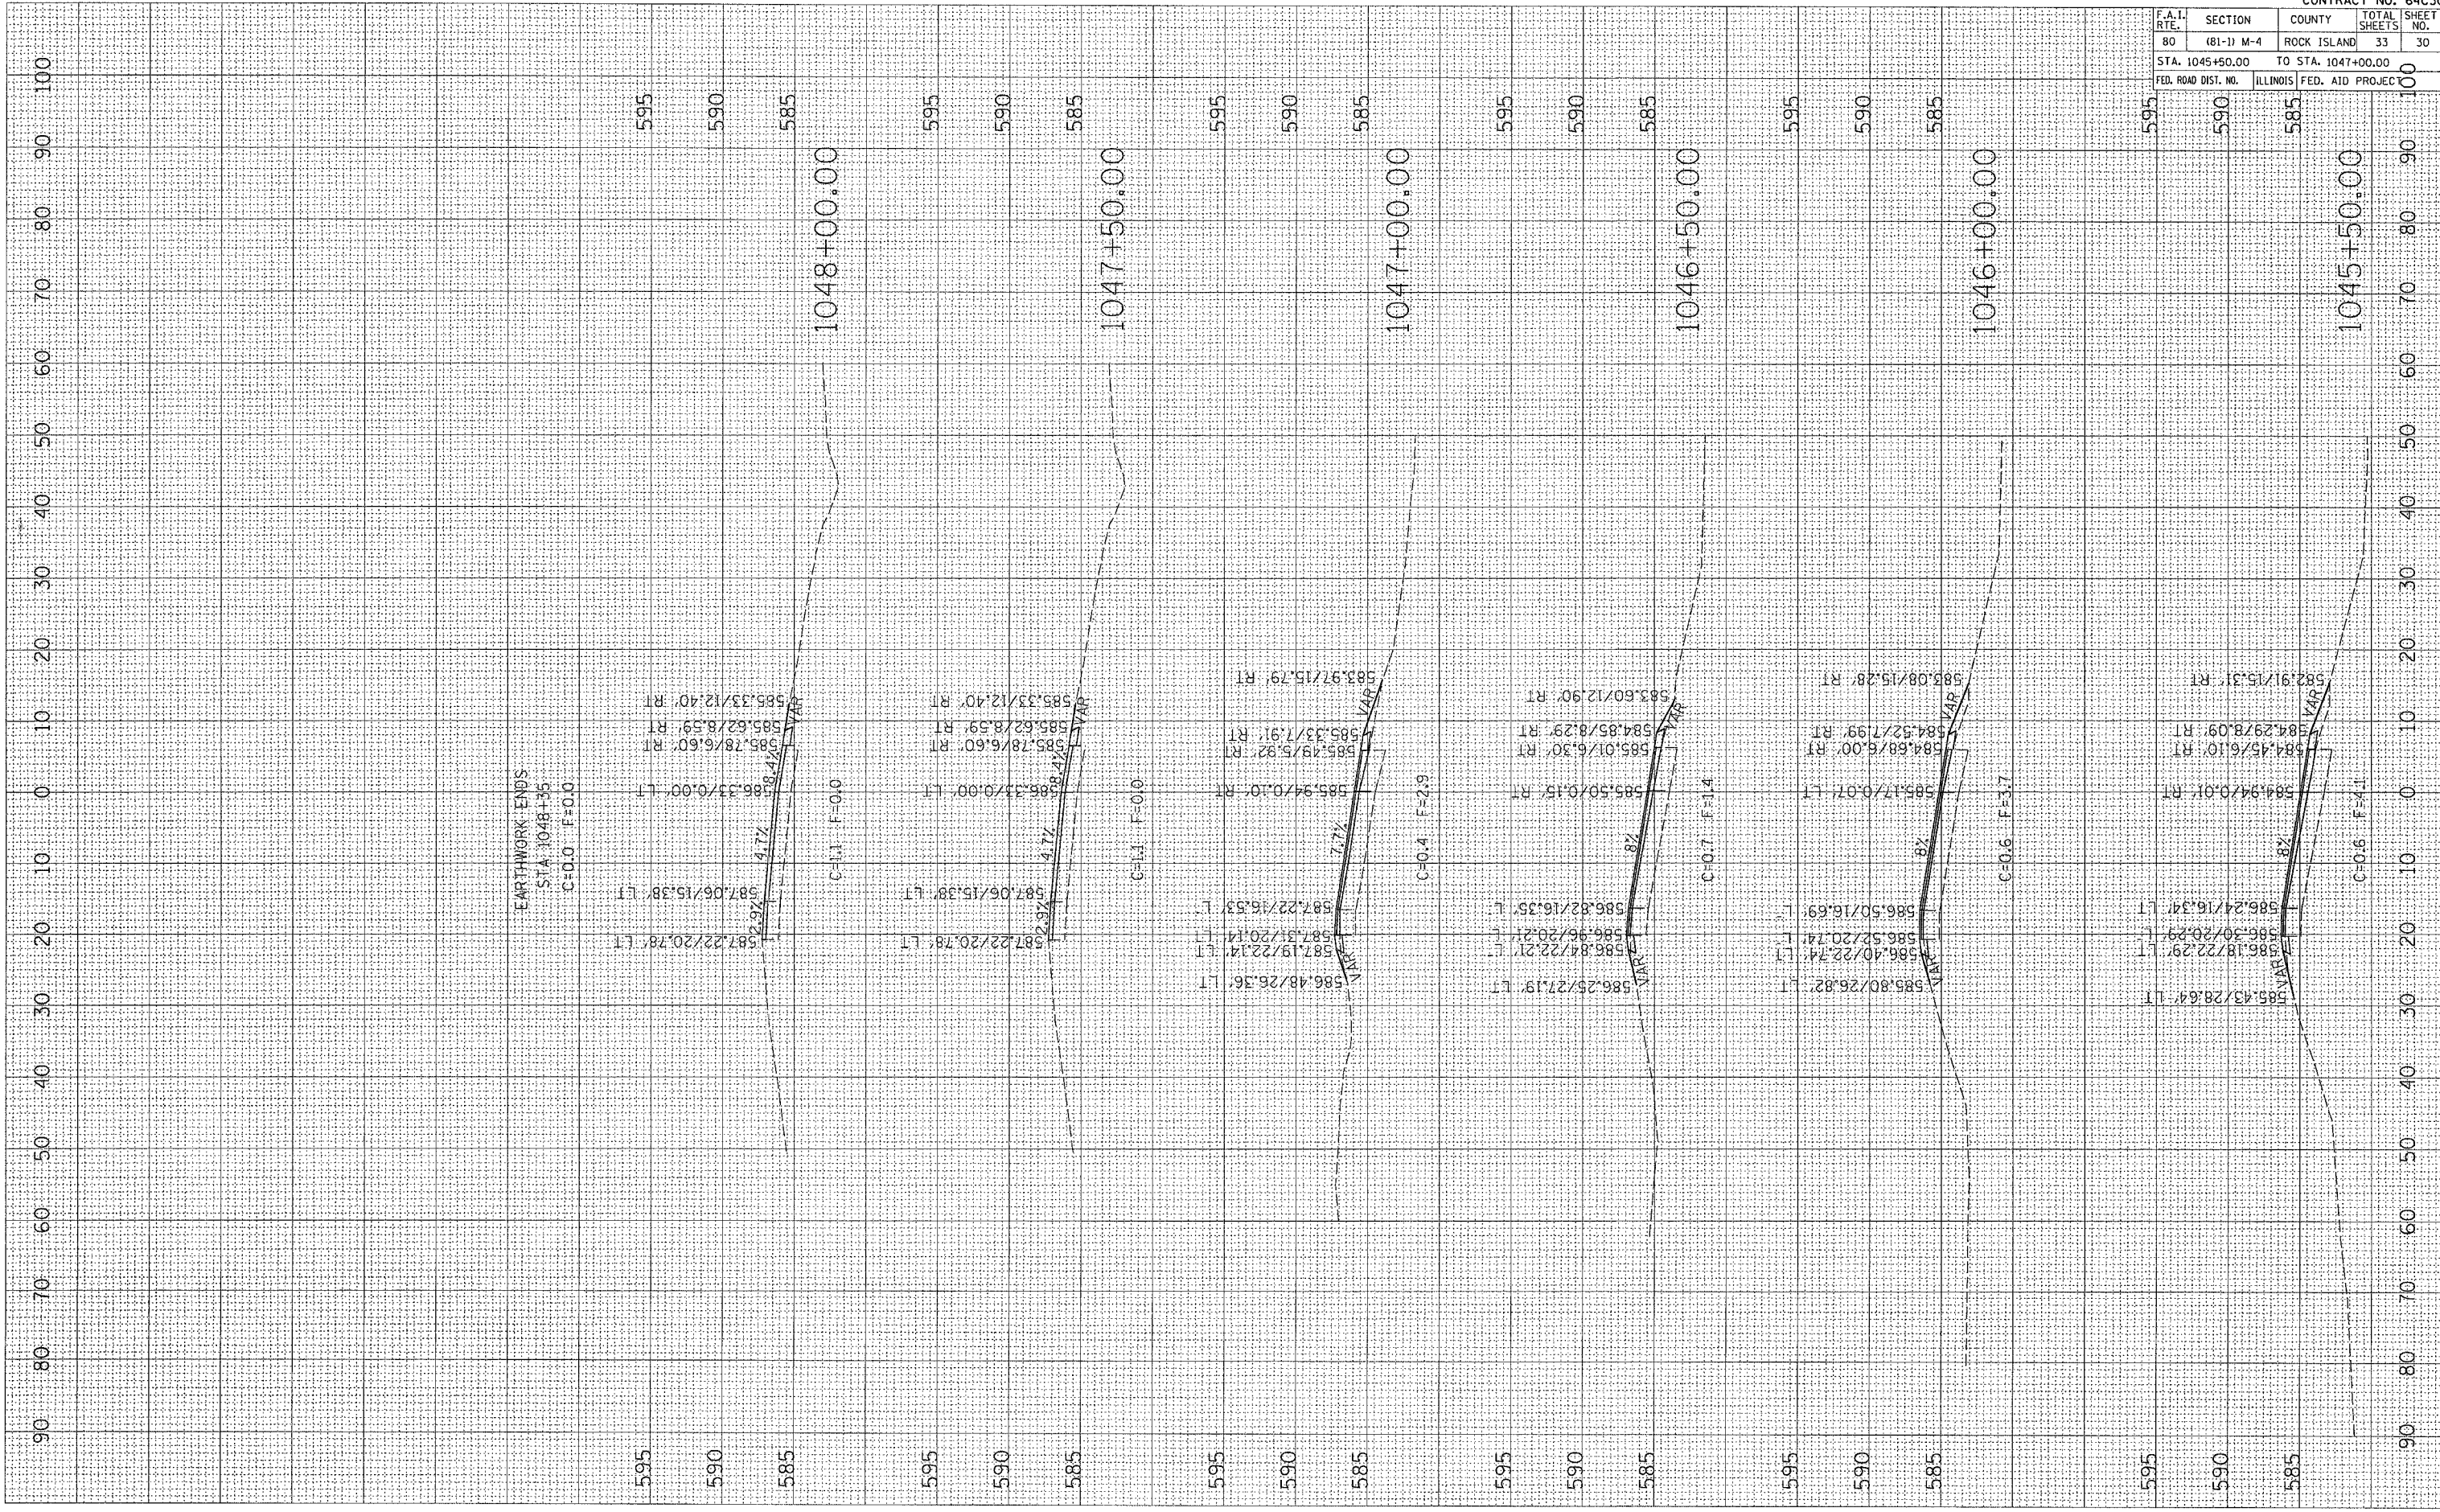

CONTRACT NO. 64C30			
F.A.I. RTE.	SECTION	COUNTY	TOTAL SHEETS
80	(81-1) M-4	ROCK ISLAND	33
STA. 1045+50.00		TO STA. 1047+00.00	
FED. ROAD DIST. NO.	ILLINOIS	FED. AID PROJEC	
595	590	585	100

CROSS-SECTIONS