


PLOT DATE = Thu Jan 25 15:51:17 2007
 FILE NAME = C:\207266\828266.dwg
 PLOT SCALE = 1/8"=1'-0"
 USER NAME = gms1pm

ORIGINAL SURVEY PLOTTED
 SURVEY PLOTTED
 NOTE BOOK AREA CHECKED
 NO.

FINAL SURVEY PLOTTED
 SURVEY PLOTTED
 NOTE BOOK AREA CHECKED
 NO.

BY DATE

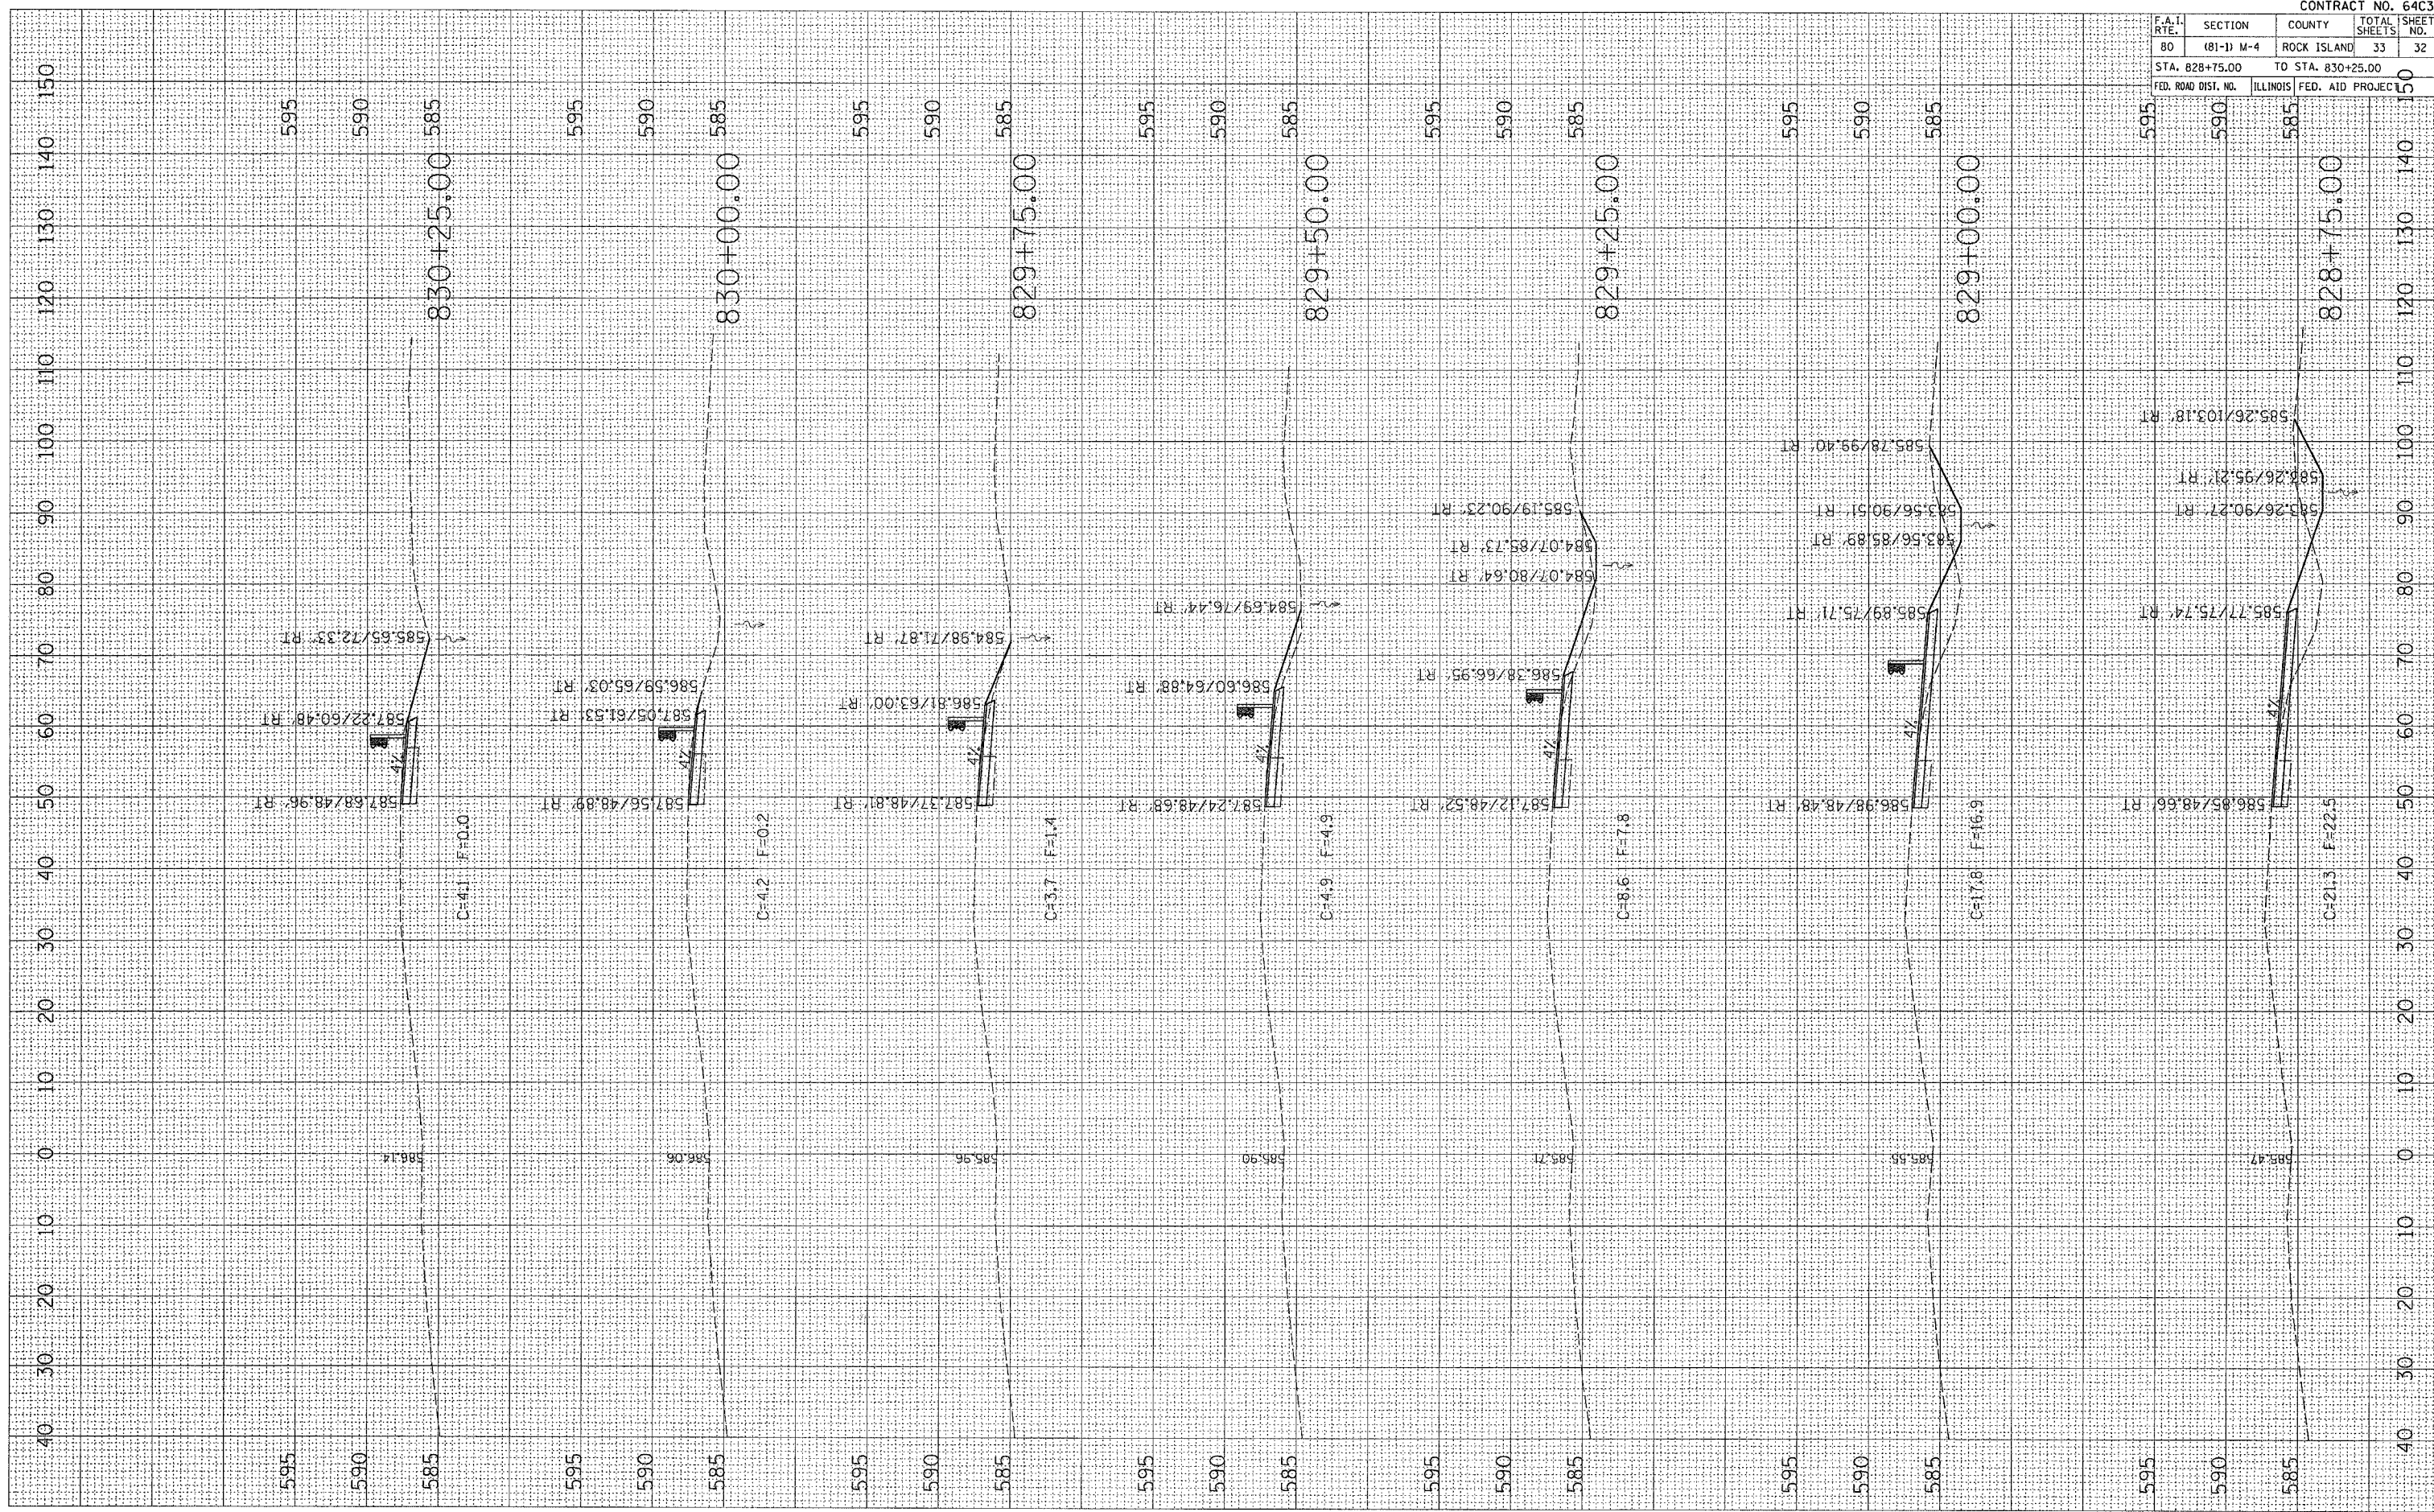

CONTRACT NO. 64C30				
F.A.I. RTE.	SECTION	COUNTY	TOTAL SHEETS	SHEET NO.
80	(81-1) M-4	ROCK ISLAND	33	32
STA. 828+75.00		TO STA. 830+25.00		
FED. ROAD DIST. NO.	ILLINOIS	FED. AID PROJEC.		

CROSS-SECTIONS