


PLOT DATE = Thu Jan 26 15:31:48 2006
 FILE NAME = C:\A\207266\807266.mpl
 PLOT SCALE = 1/8" = 1' IN.
 USER NAME = grantpa

ORIGINAL SURVEYED _____
 SURVEY PLOTTED _____
 NOTE BOOK AREA _____
 NO. AREA CHECKED _____

FINAL SURVEYED _____
 SURVEY PLOTTED _____
 NOTE BOOK AREA _____
 NO. AREA CHECKED _____

BY _____
 DATE _____

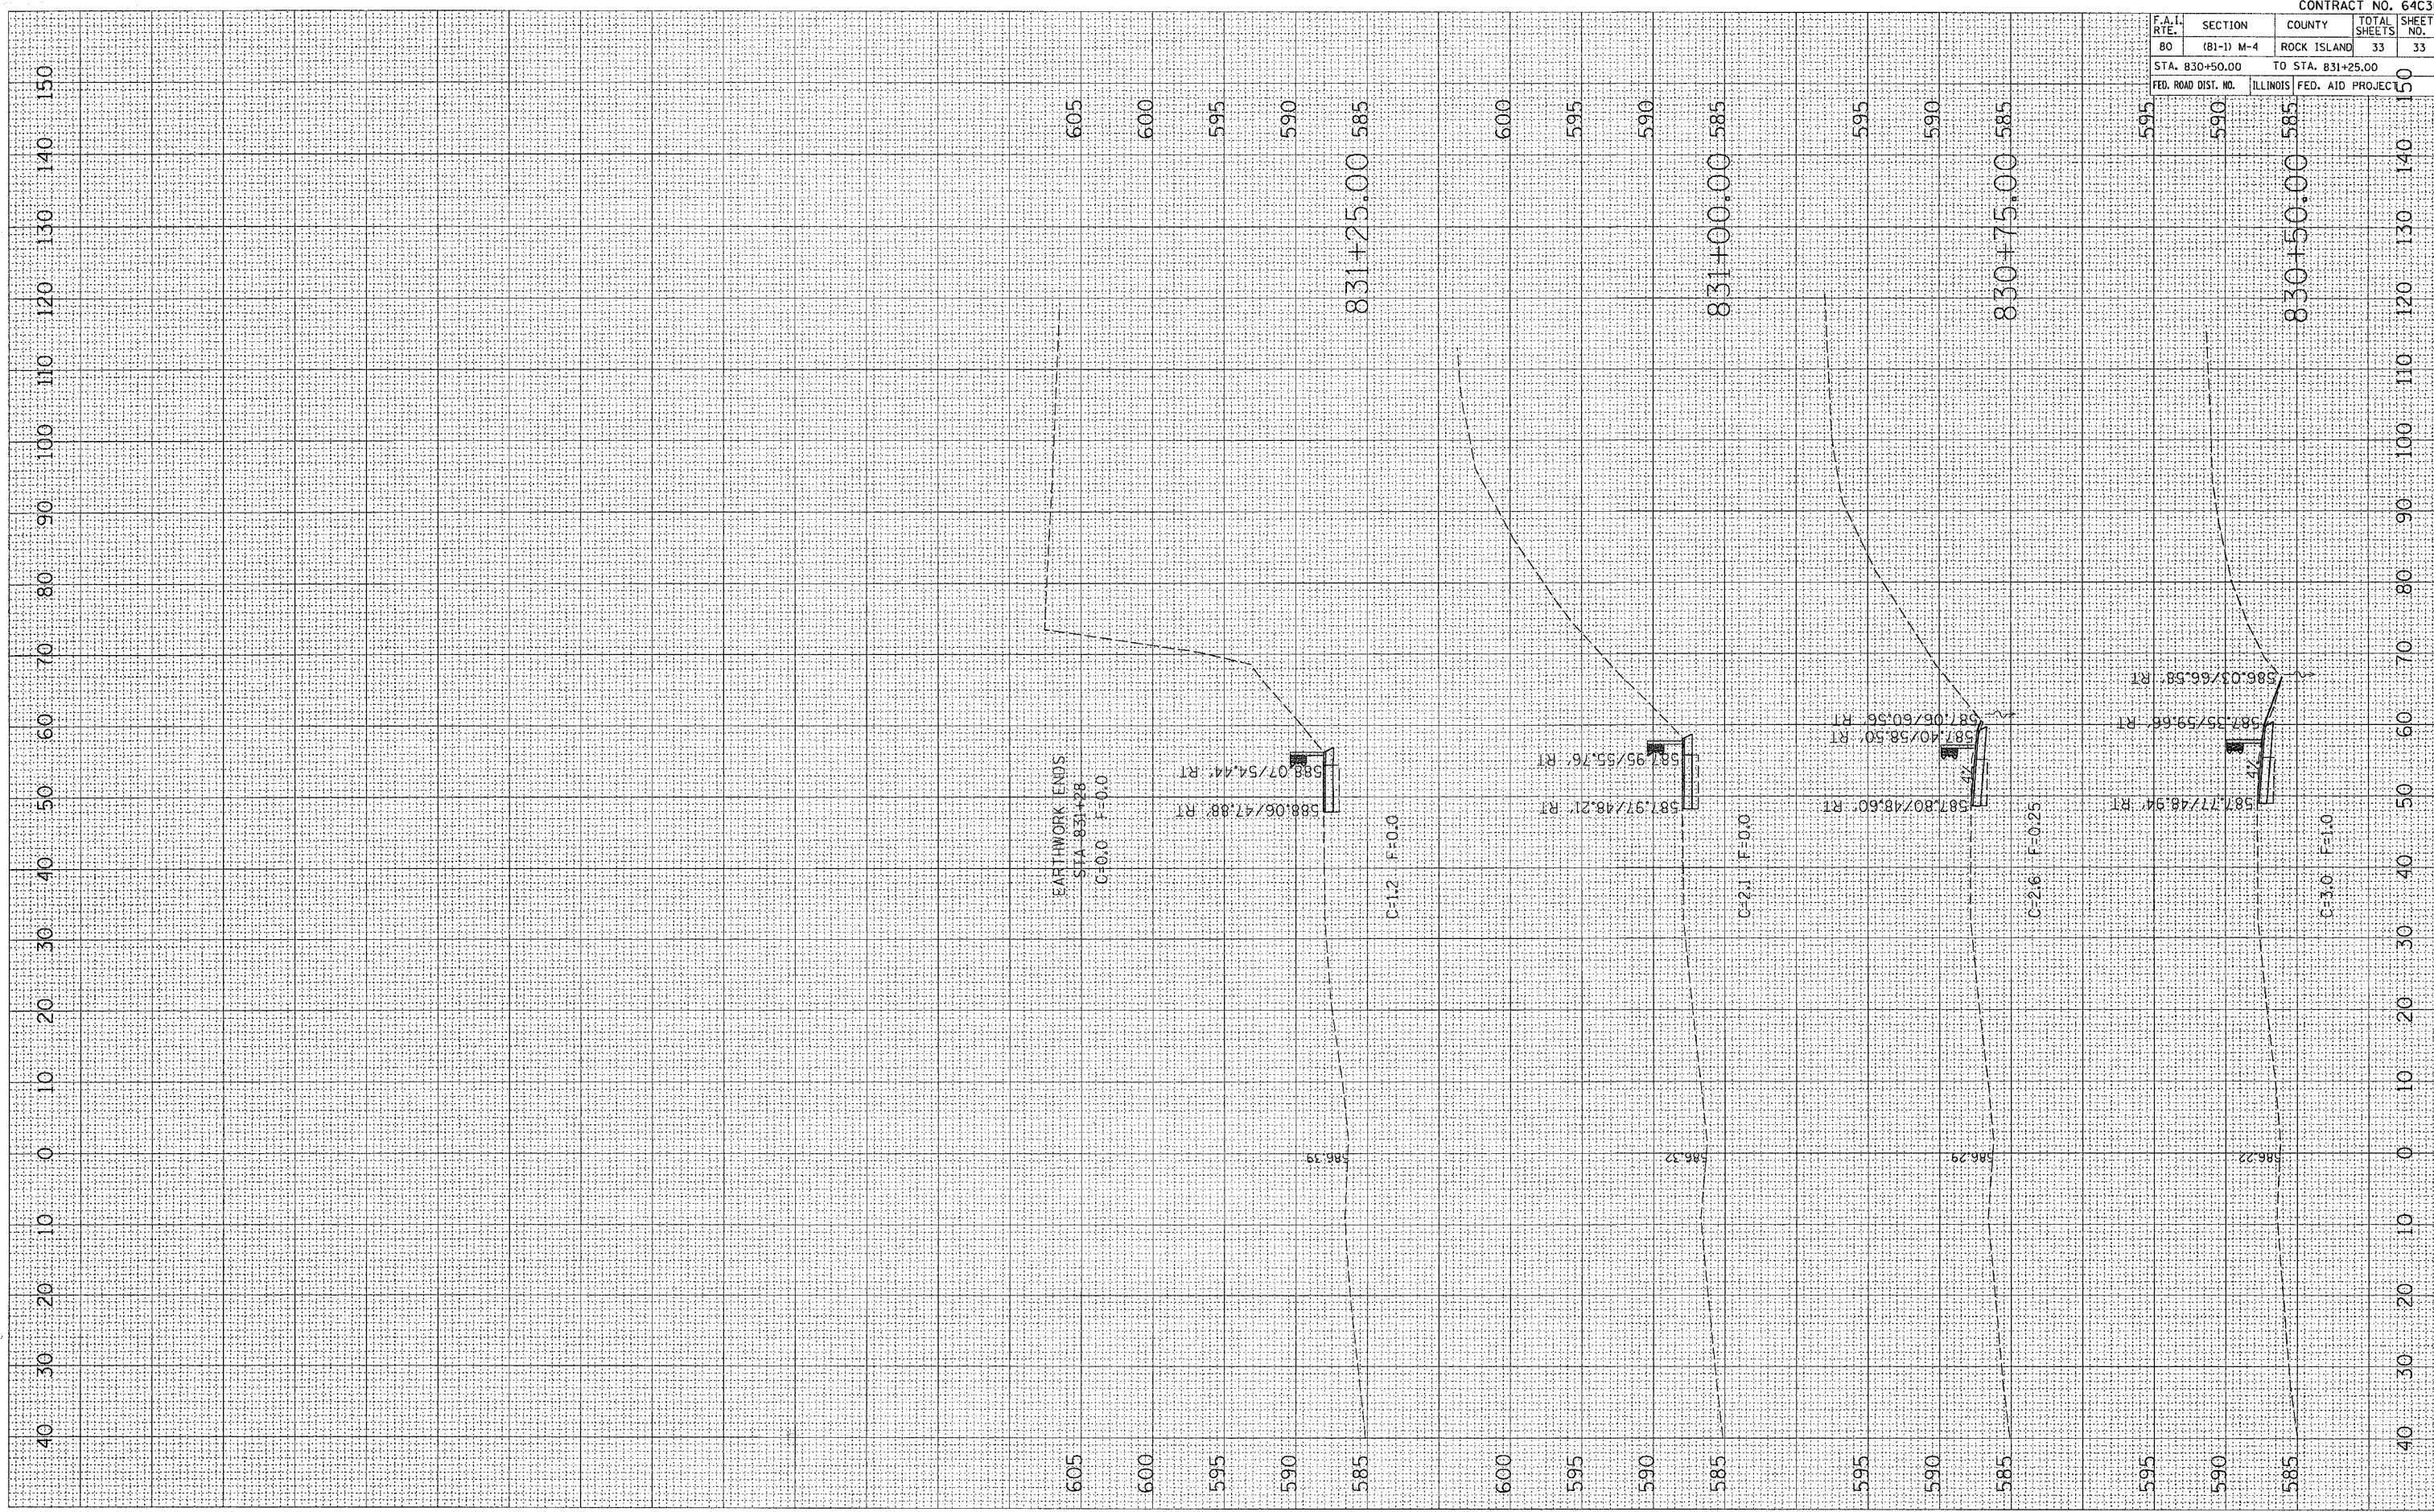

F.A.I. RTE.	SECTION	COUNTY	TOTAL SHEETS	SHEET NO.
80	(B1-1) M-4	ROCK ISLAND	33	33

CONTRACT NO. 64C30

STA. 830+50.00	TO STA. 831+25.00

FED. ROAD DIST. NO.	ILLINOIS	FED. AID PROJEC.

CROSS-SECTIONS