


F.A.P. RTE.	SECTION	COUNTY	TOTAL SHEETS	SHEET NO.
*	**	KENDALL	12	7
STA.		TO STA.		
FED. ROAD DIST. NO. ILLINOIS FED. AID PROJECT				

- * FAP ROUTE 591 (US 34)
- ** SECTION (15R) TS-1 & I


CONSTRUCTION NOTES:

1. THE EXISTING AND PROPOSED INTERCONNECT CONDUIT SIZES AND LOCATIONS WERE DETERMINED FROM A REVIEW OF EXISTING PLANS AND CURSORY FIELD CHECK. THE CONTRACTOR IS RESPONSIBLE FOR DETERMINING THE ACCURACY OF THE INFORMATION TO HIS(HER) SATISFACTION.
2. THE CONTRACTOR, AT HIS(HER) OPTION, MAY CHOOSE TO REMOVE AND REINSTALL EXISTING SIGNAL CABLE FROM CONDUITS TO FACILITATE THE INSTALLATION OF THE FIBER OPTIC CABLE. THIS WORK SHALL BE INCIDENTAL TO THE COST OF THE FIBER OPTIC CABLE.

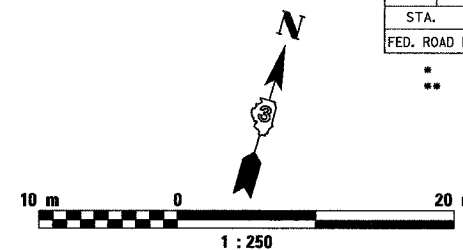

LEGEND

EXISTING	PROPOSED	
☒	■	SERVICE INSTALLATION, SPECIAL
☒	■	CONTROLLER AND TYPE IV CABINET
---	---	CONDUIT
☒	■	CONCRETE HANDHOLE
☒	■	CONCRETE DOUBLE HANDHOLE

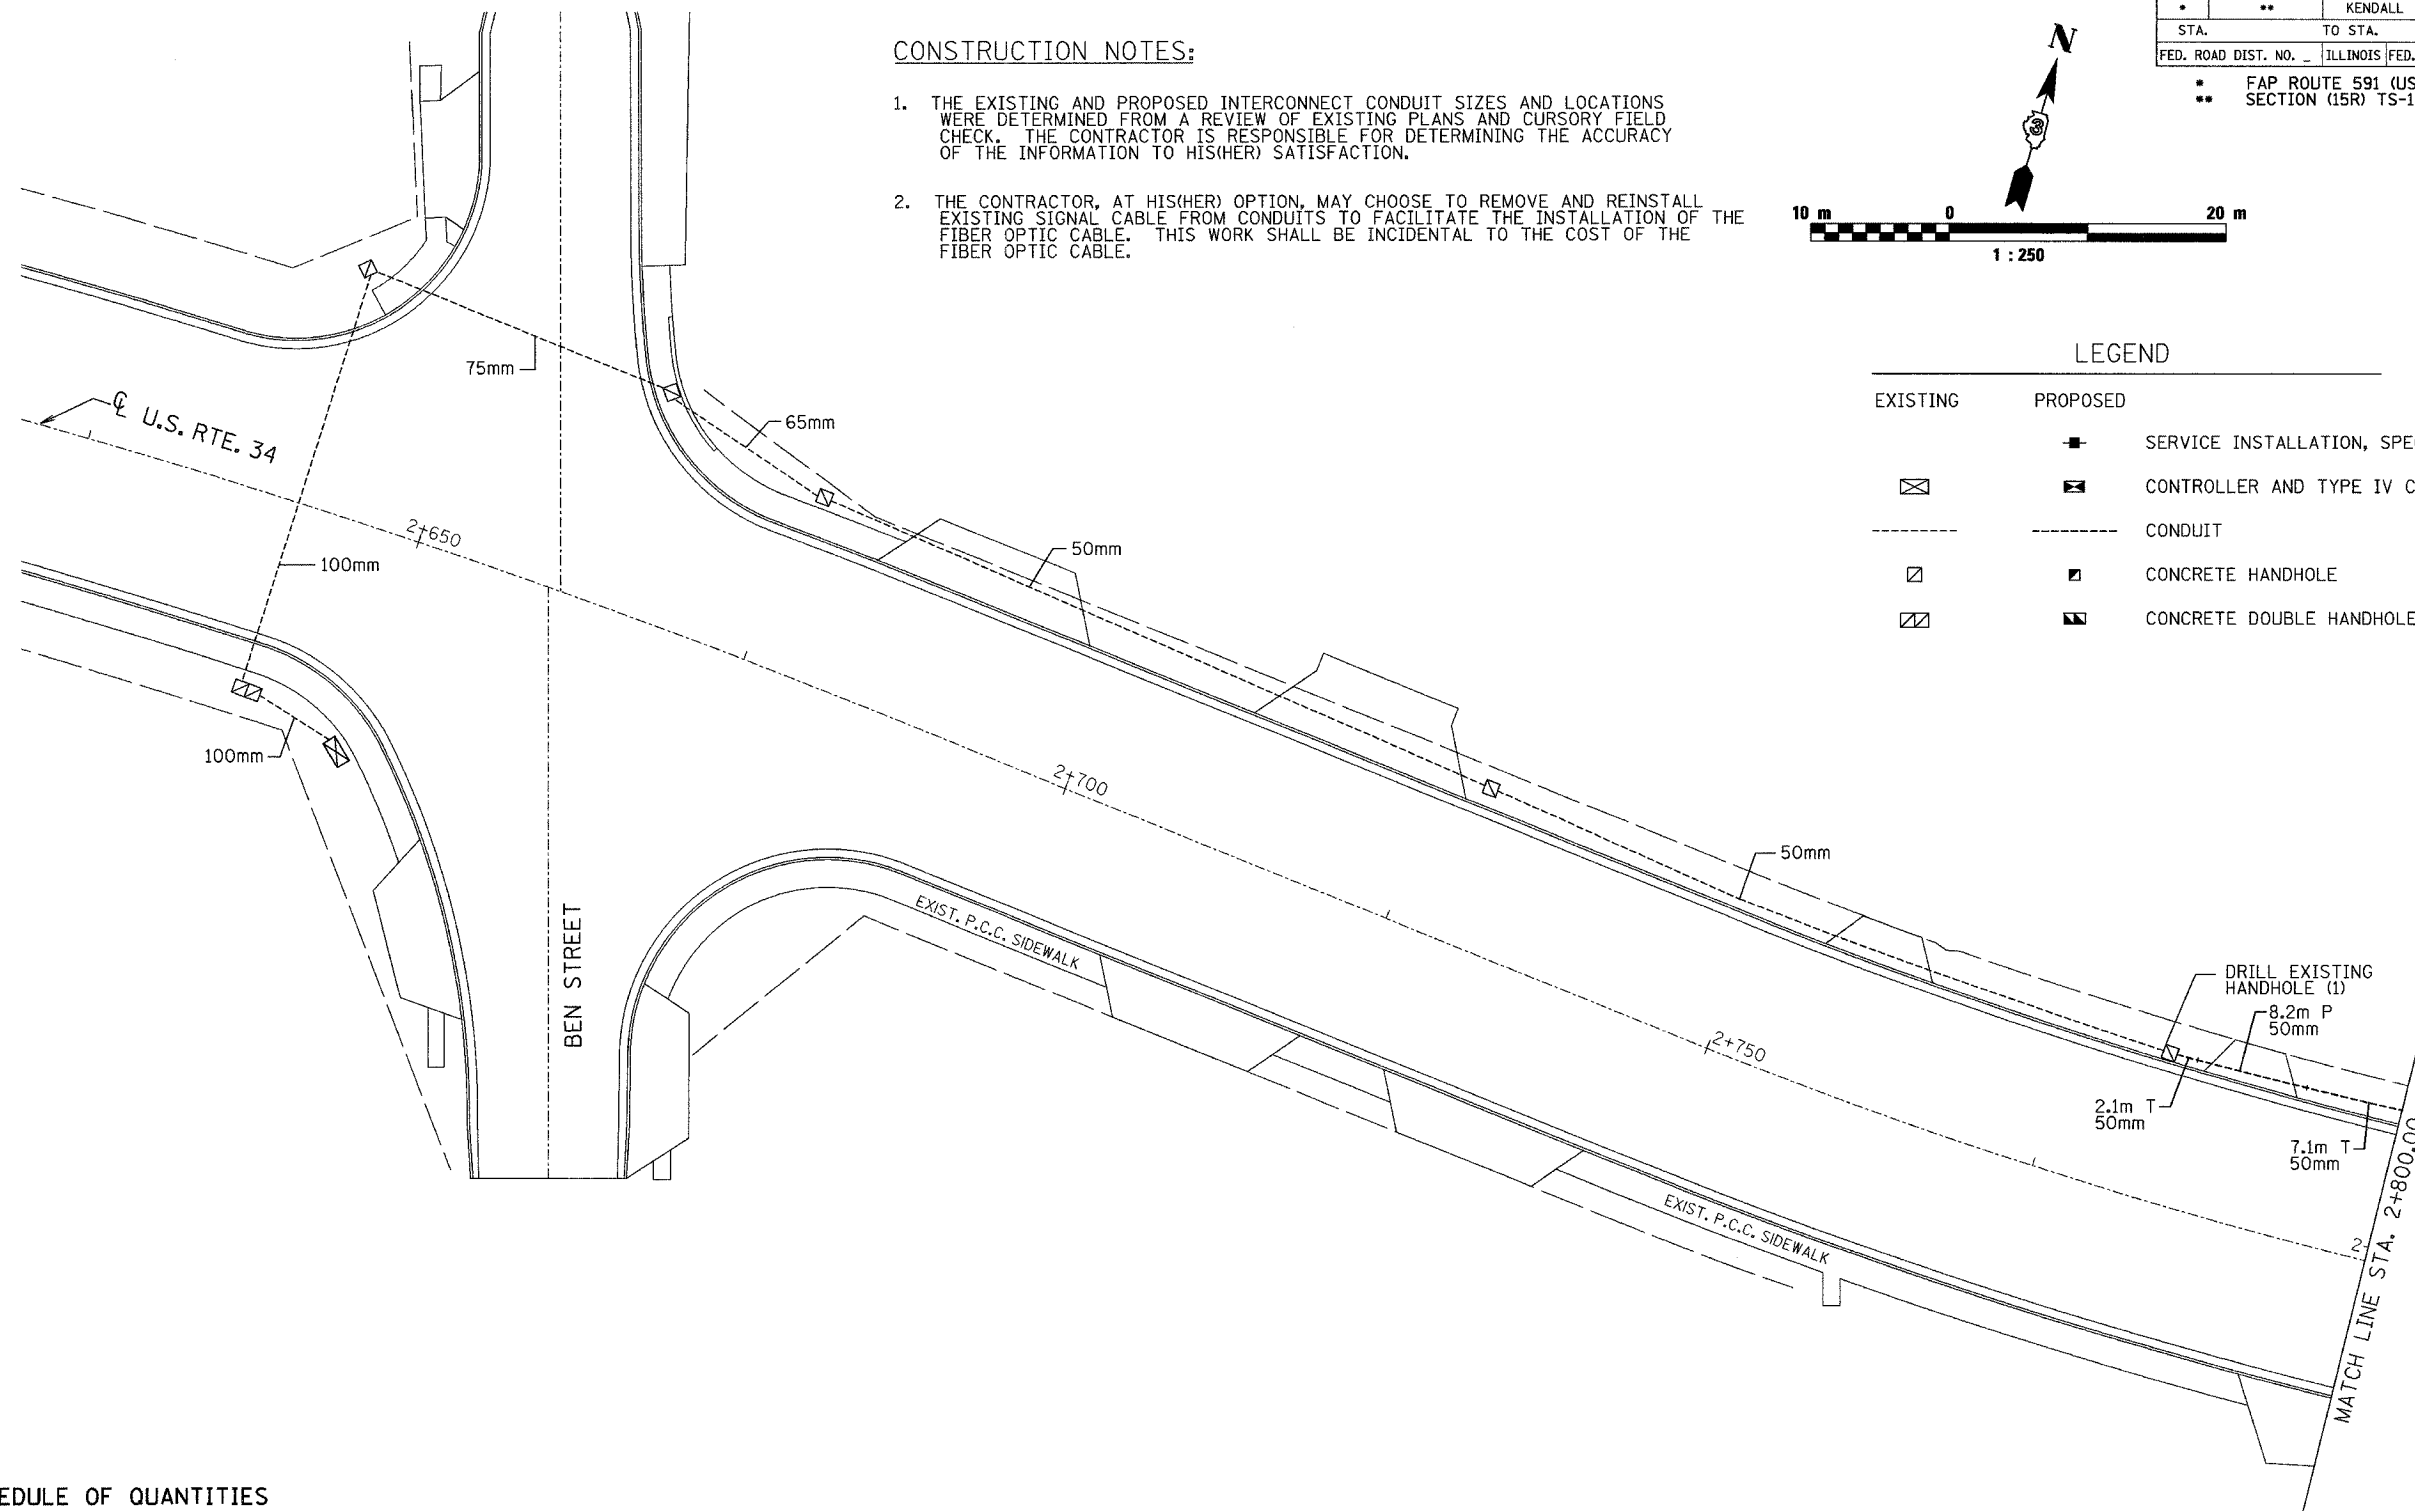

SCHEDULE OF QUANTITIES

DESCRIPTION	UNIT	TOTAL QUANTITY
TRANSCEIVER-FIBER OPTIC	EACH	1
DRILL EXISTING HANDHOLE	EACH	1
MODIFY EXISTING CONTROLLER	EACH	1
CONDUIT IN TRENCH, 50MM DIA., PVC	METER	9.2
CONDUIT PUSHED, 50MM DIA., PVC	METER	8.2
TRENCH AND BACKFILL FOR ELECTRICAL WORK	METER	9.2
ELECTRIC CABLE IN CONDUIT, TRACER, NO. 14 1C	METER	209.3
FIBER OPTIC CABLE IN CONDUIT, NO. 62.5/125, MM12F SM12F	METER	209.3

REVISIONS		ILLINOIS DEPARTMENT OF TRANSPORTATION TRAFFIC SIGNAL INTERCONNECT PLAN FAP 591 (US 34) AND WEST STREET SECTION (15R) TS-1 & I KENDALL COUNTY DRAWN BY ARR CHECKED BY JLS
ARR	1/07	

DATE 11/06