
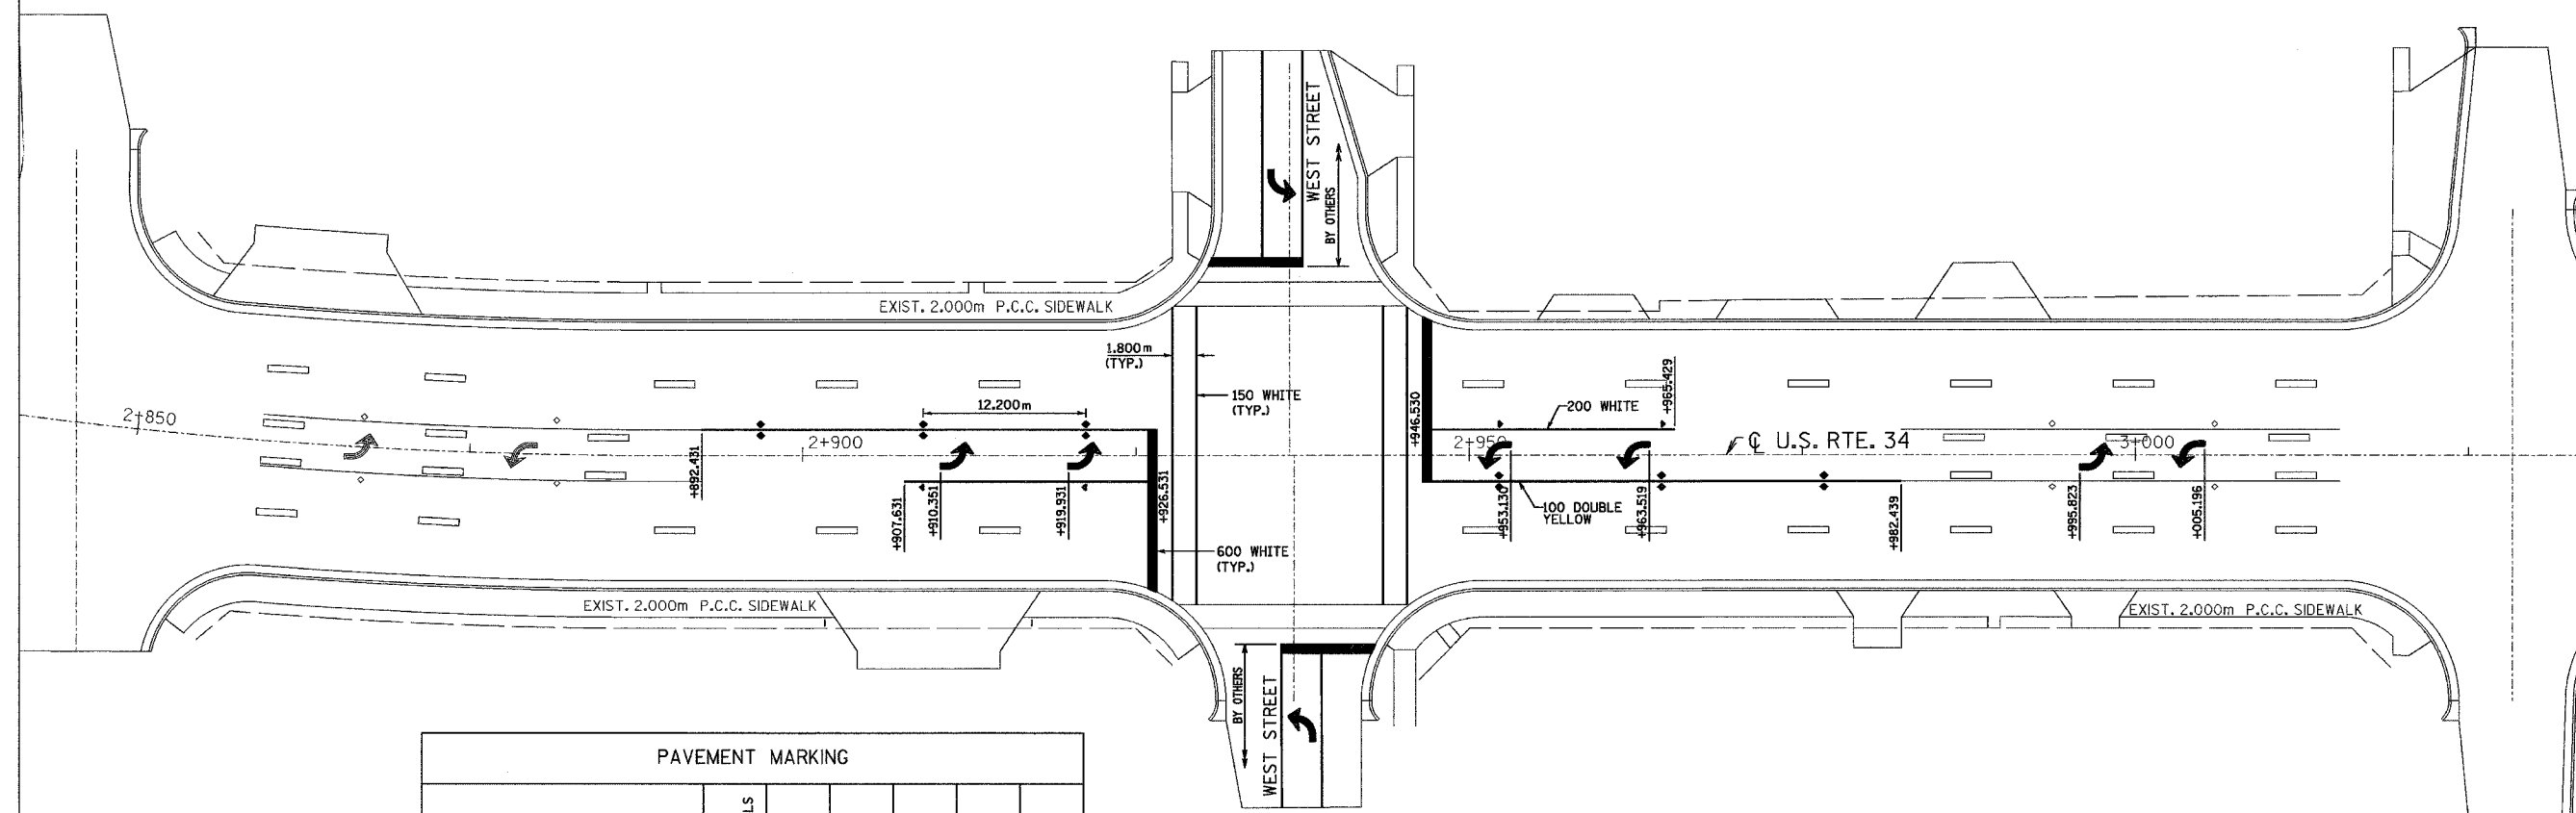


F.A.P. RTE.	SECTION	COUNTY	TOTAL SHEETS	SHEET NO.
*	**	KENDALL	12	12
STA. TO STA.		FED. ROAD DIST. NO. ILLINOIS FED. AID PROJECT		

- \* FAP ROUTE 591 (US 34)
- \*\* SECTION (15R) TS-1 & I

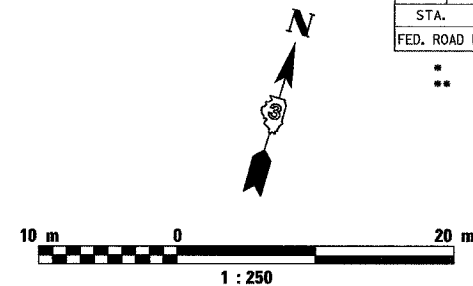

PAVEMENT MARKING						
LOCATION	SG. M	METER	METER	METER	METER	EACH
STA. 2+892.431 TO STA. 2+929.531	1,636	67.0	44,392	18.3	12.04	8
STA. 2+943.530 TO STA. 3+005.196	3,272	70.6	44,713	18.3	12.18	8
<b>TOTAL</b>	<b>4,908</b>	<b>137.6</b>	<b>89,105</b>	<b>36.6</b>	<b>24.22</b>	<b>16</b>

REVISIONS	
ARR	1/07

ILLINOIS DEPARTMENT OF TRANSPORTATION  
 PAVEMENT MARKING PLAN  
 FAP 591 (US 34) AND WEST STREET  
 SECTION (15R) TS-1 & I  
 KENDALL COUNTY  
 DRAWN BY ARR  
 CHECKED BY JLS  
 DATE 11/06