



F.A.I. RTE.	SECTION	COUNTY	TOTAL SHEETS	SHEET NO.
57	(38-3,38-5)L	JROQUOIS	16	8
STA.		TO STA.		
FED. ROAD DIST. NO.		ILLINOIS FED. AID PROJECT		

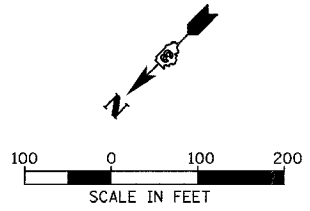

LEGEND

X "X" INDICATES REMOVAL OF EXISTING LIGHTING UNIT, NO SALVAGE

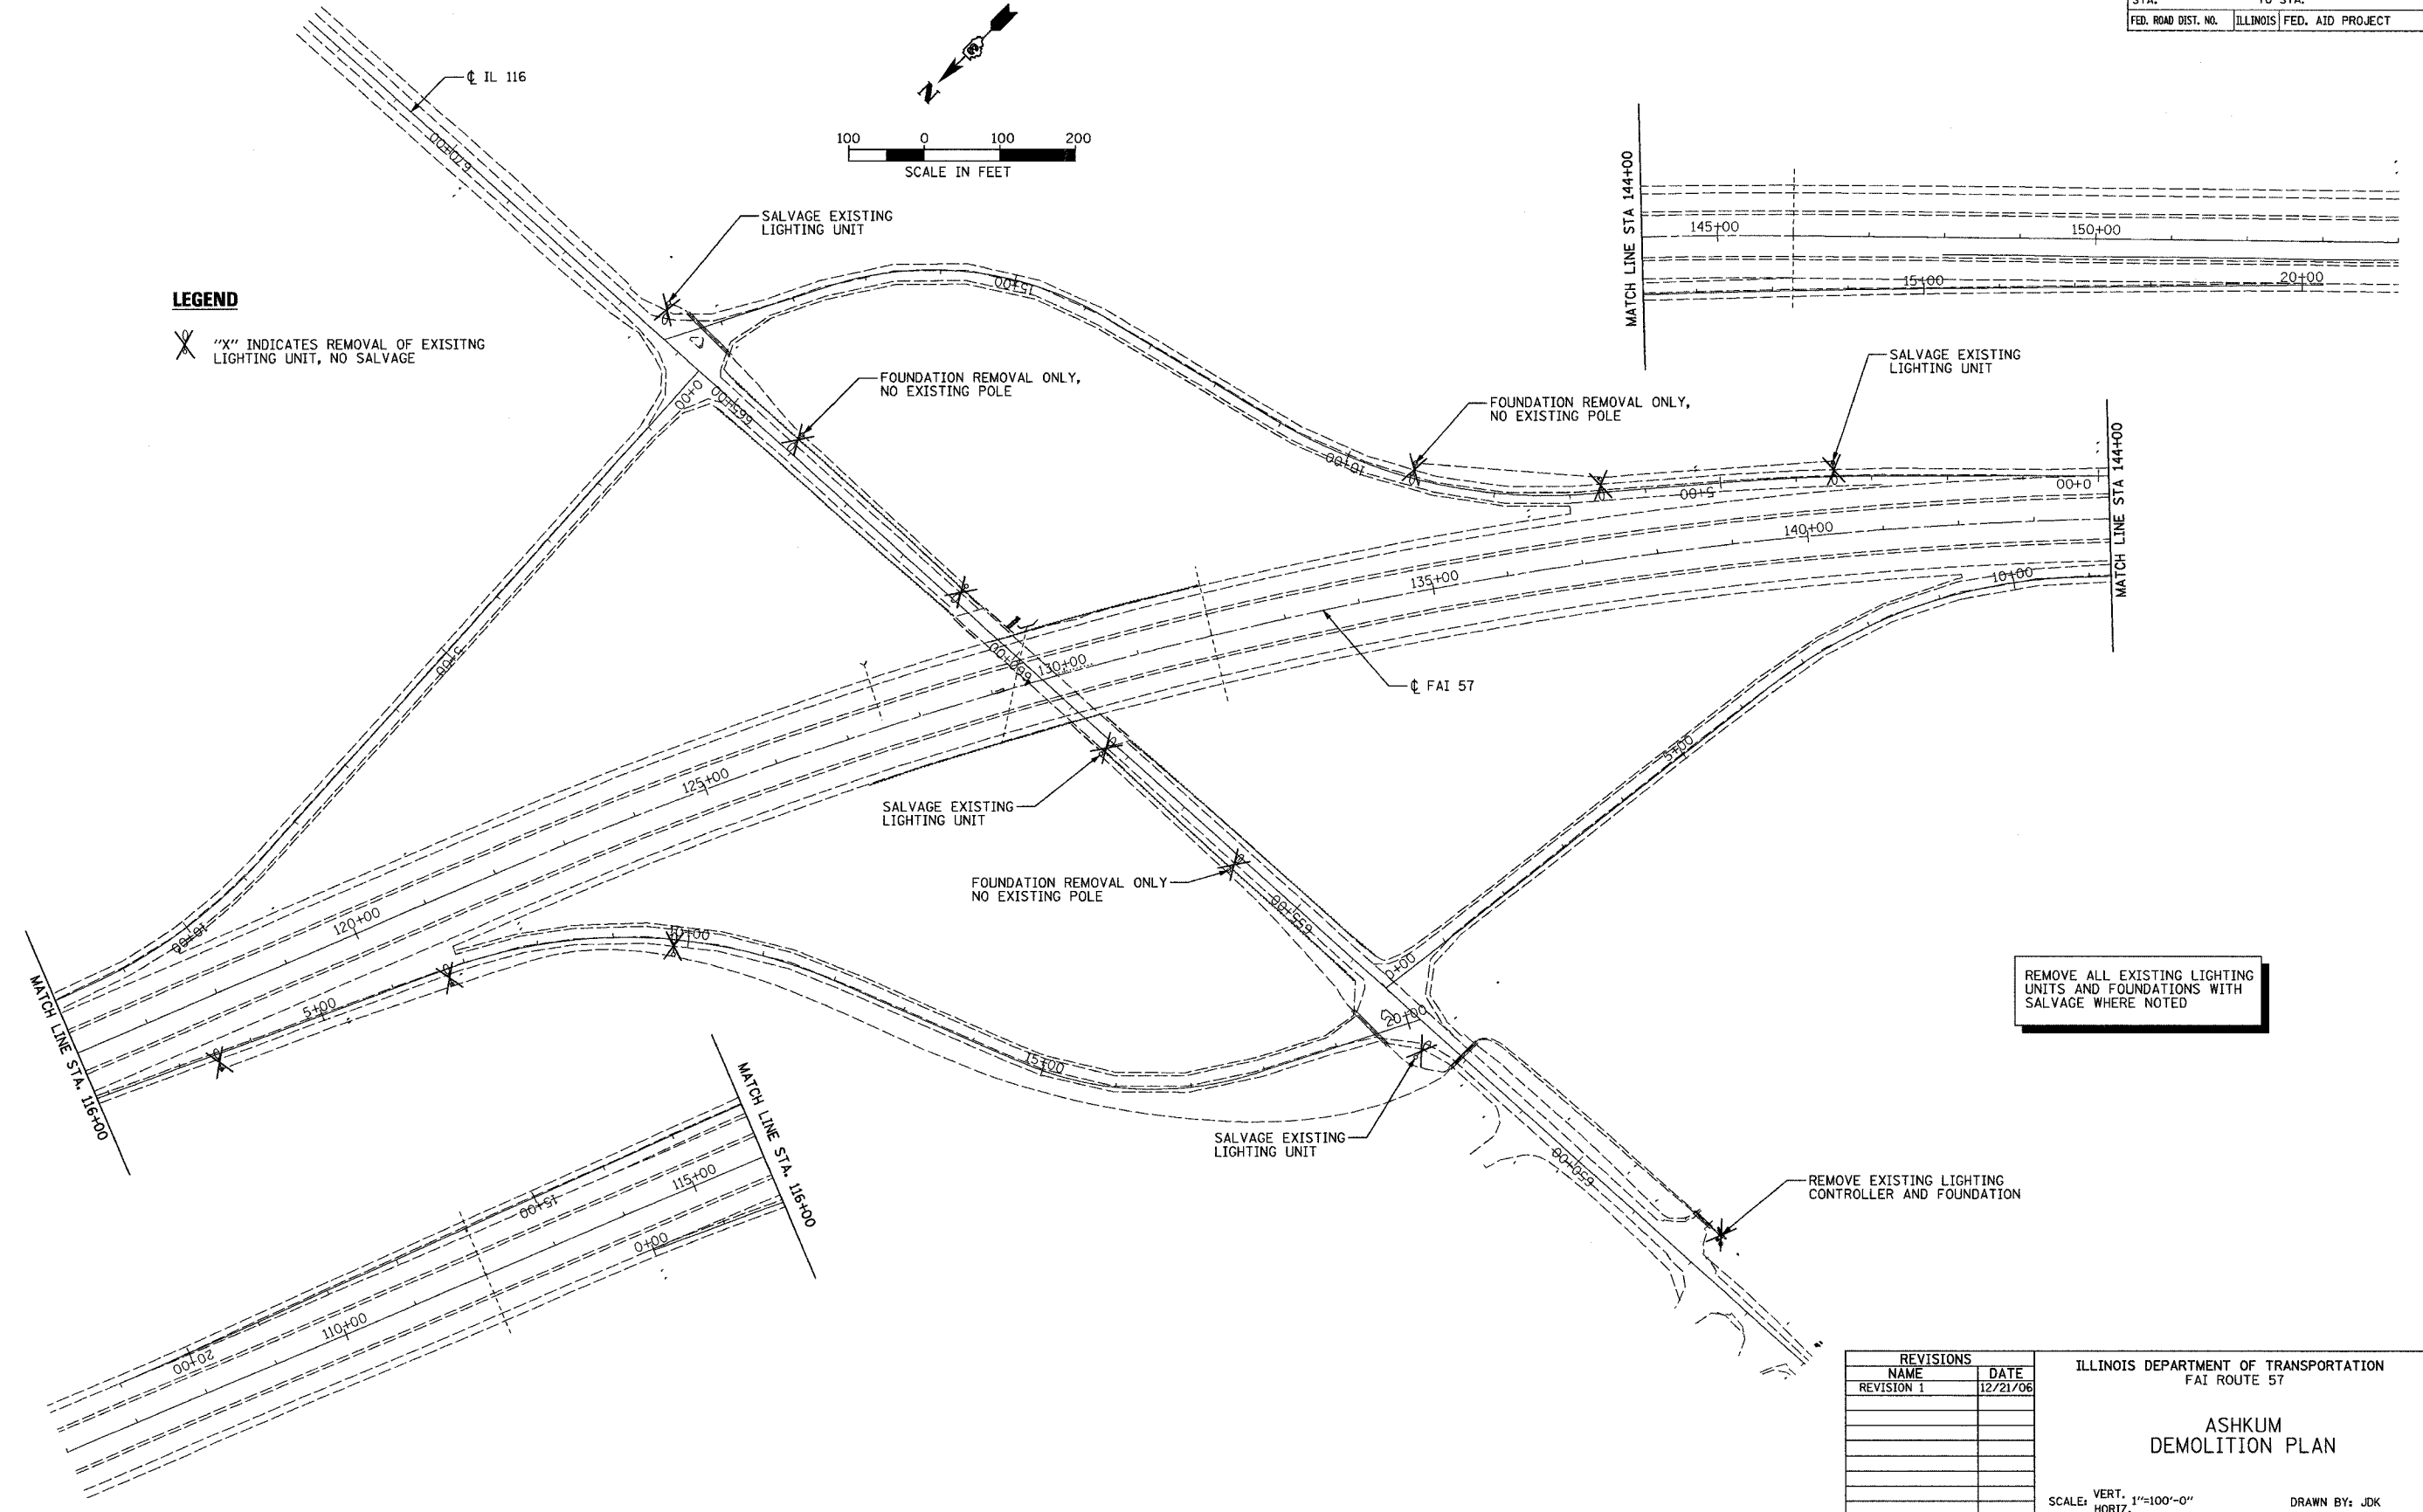

REMOVE ALL EXISTING LIGHTING UNITS AND FOUNDATIONS WITH SALVAGE WHERE NOTED

REVISIONS	
NAME	DATE
REVISION 1	12/21/06

ILLINOIS DEPARTMENT OF TRANSPORTATION
FAI ROUTE 57

**ASHKUM
DEMOLITION PLAN**

SCALE: VERT. 1"=100'-0"
HORIZ. DATE: 12/13/06

DRAWN BY: JDK
CHECKED BY: JLF

PLOT TIME = 0:00:00 PM
PLOT DATE = 12/21/06
FILE NAME = X:\CH\12\2006\66685\Plan\T\Change Plans\demolition\ashkum.dgn
PLOT SCALE = 1/8"=1'-0"
USER NAME = JLF