



F.A.I. RTE.	SECTION	COUNTY	TOTAL SHEETS	SHEET NO.
57	(46-2HB)	KANKAKEE	10	4
FED. ROAD DIST. NO.		ILLINOIS	NON-FED. AID PROJECT	

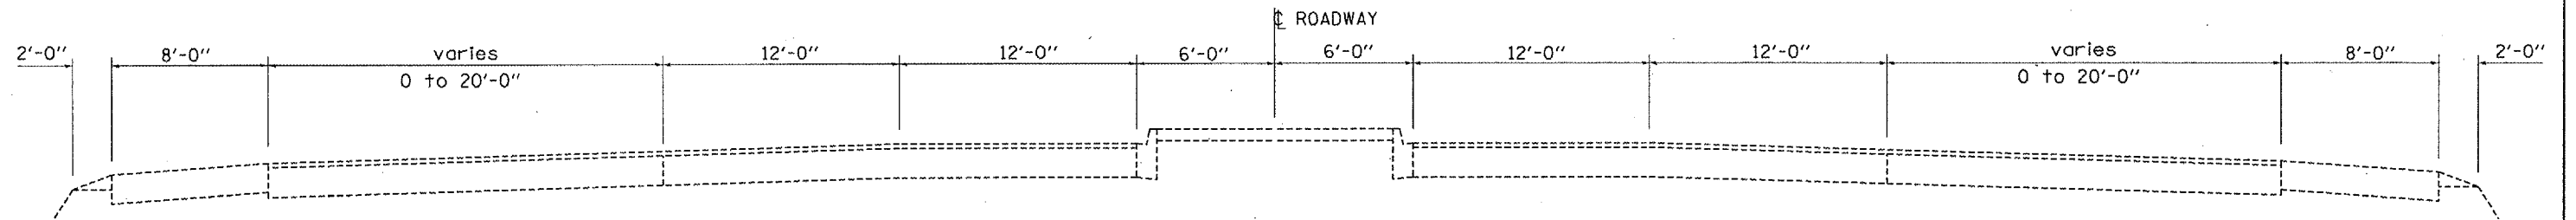

**TYPICAL SECTION
IL ROUTE 50**

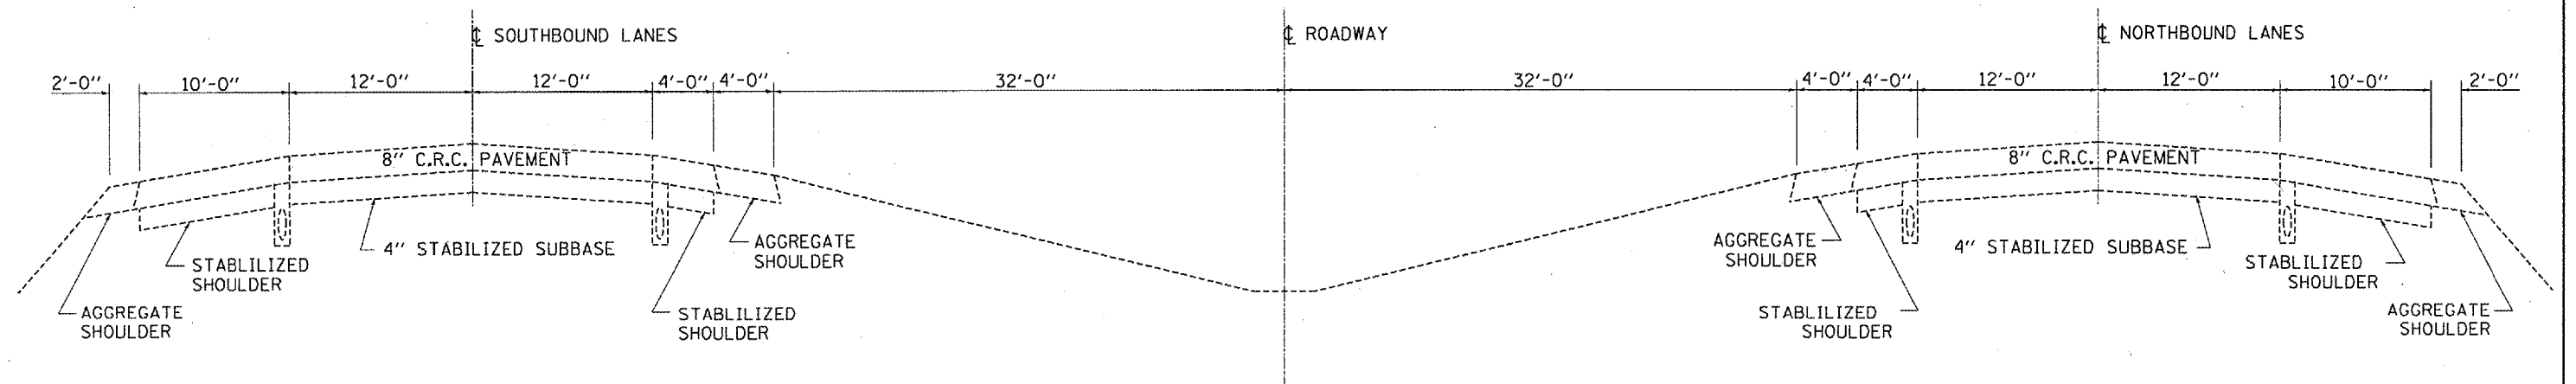

**TYPICAL SECTION
FAI ROUTE 57**

DATE: 12/20/2006
c:/projects/cm317/details.dgn

REVISIONS	
NAME	DATE

ILLINOIS DEPARTMENT OF TRANSPORTATION
TYPICAL SECTIONS
FAI ROUTE 57 (I-57) SECTION: (46-2HB)
KANKAKEE COUNTY
S.N. 046-0014 (SB)
STA. 311+37.70