


F.A.I. RTE.	SECTION	COUNTY	TOTAL SHEETS	SHEET NO.
80	(50-5,6)1-1	LASALLE	10	4
STA.		TO STA.		
FED. ROAD DIST. NO.		ILLINOIS	FED. AID PROJECT	

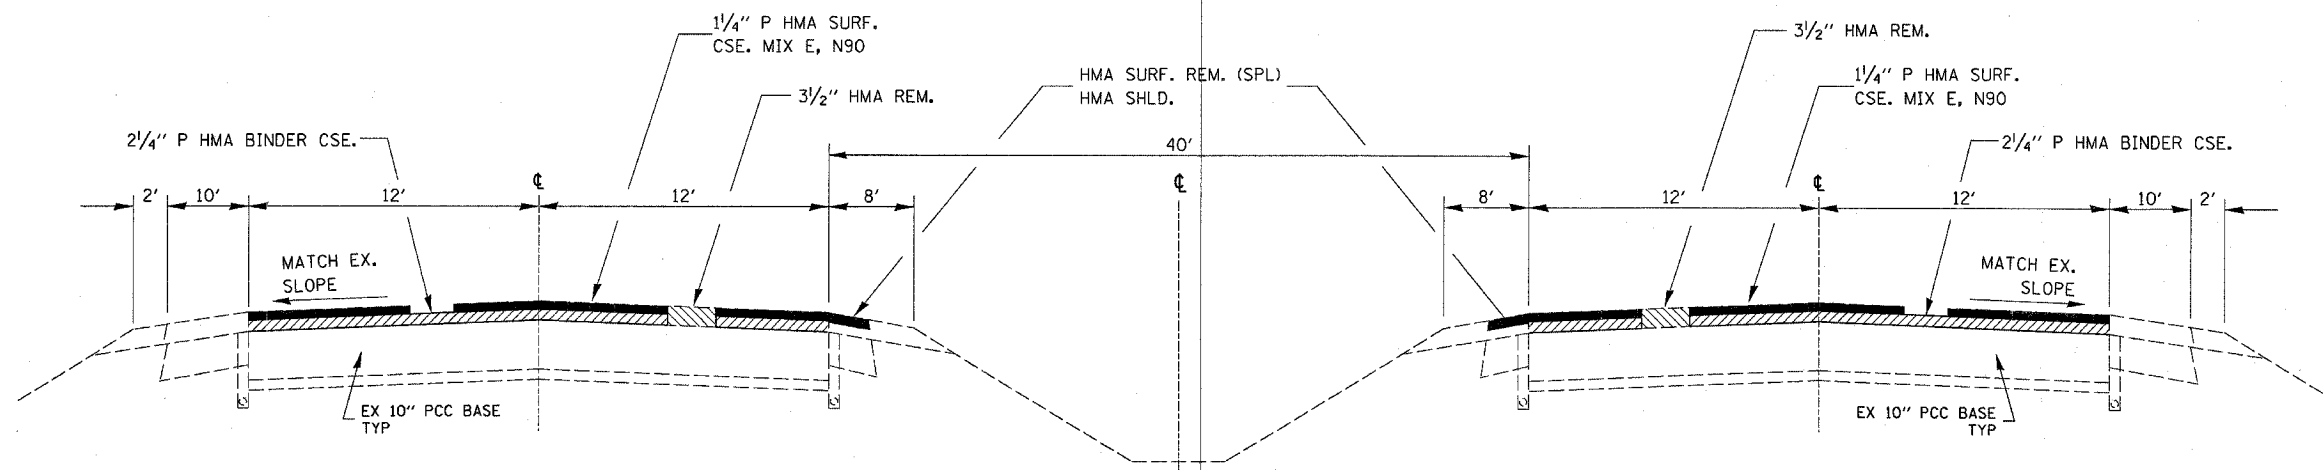

**TYPICAL SECTION**

STA 672+50 TO STA 688+37.54 BK = 688+37.06 AH  
 STA 688+37.06 AH TO STA 1151+00

**WEST BOUND**

**EAST BOUND**

NOTE: HMA SURFACE SHALL BE REMOVED DOWN TO BARE CONCRETE SURFACE

MIX DESIGN						
MIX	PG GRADE	MAX % RAP ALLOWABLE **	DESIGN AIR VOIDS	MIX COMPOSITION	FRICTION AGG	DENSITY CONTROL
POLYMERIZED HMA SURFACE	SBS/PG 70-22	10%	4.0% @N90	IL 9.5	MIXTURE E	CORRELATION
POLYMERIZED HMA BINDER	SBS/PG 70-22	10%	4.0% @N90	IL 19.0		CORRELATION
HMA SHOULDER	PG 58-22	25%	3.0% @N50	IL 12.5 or IL 9.5	MIXTURE C	CORES/NUCLEAR

\*\* IF RAP OPTION IS SELECTED, THE ASPHALT CEMENT GRADE MAY NEED TO BE ADJUSTED. THIS WILL BE DETERMINED BY THE ENGINEER

DATE: TIME: c:\p\ro\ecds\ec02107.dwg