


F.A.I. RTE.	SECTION	COUNTY	TOTAL SHEETS	SHEET NO.
80	(50-5,6)1-1	LASALLE	10	8
STA.		TO STA.		
FED. ROAD DIST. NO.		ILLINOIS FED. AID PROJECT		

ANY DAMAGE TO TRAFFIC COUNT INDUCTOR LOOPS CAUSED BY THE CONTRACTOR SHALL BE REPAIRED TO THE SATISFACTION OF THE DEPARTMENT AT THE EXPENSE OF THE CONTRACTOR

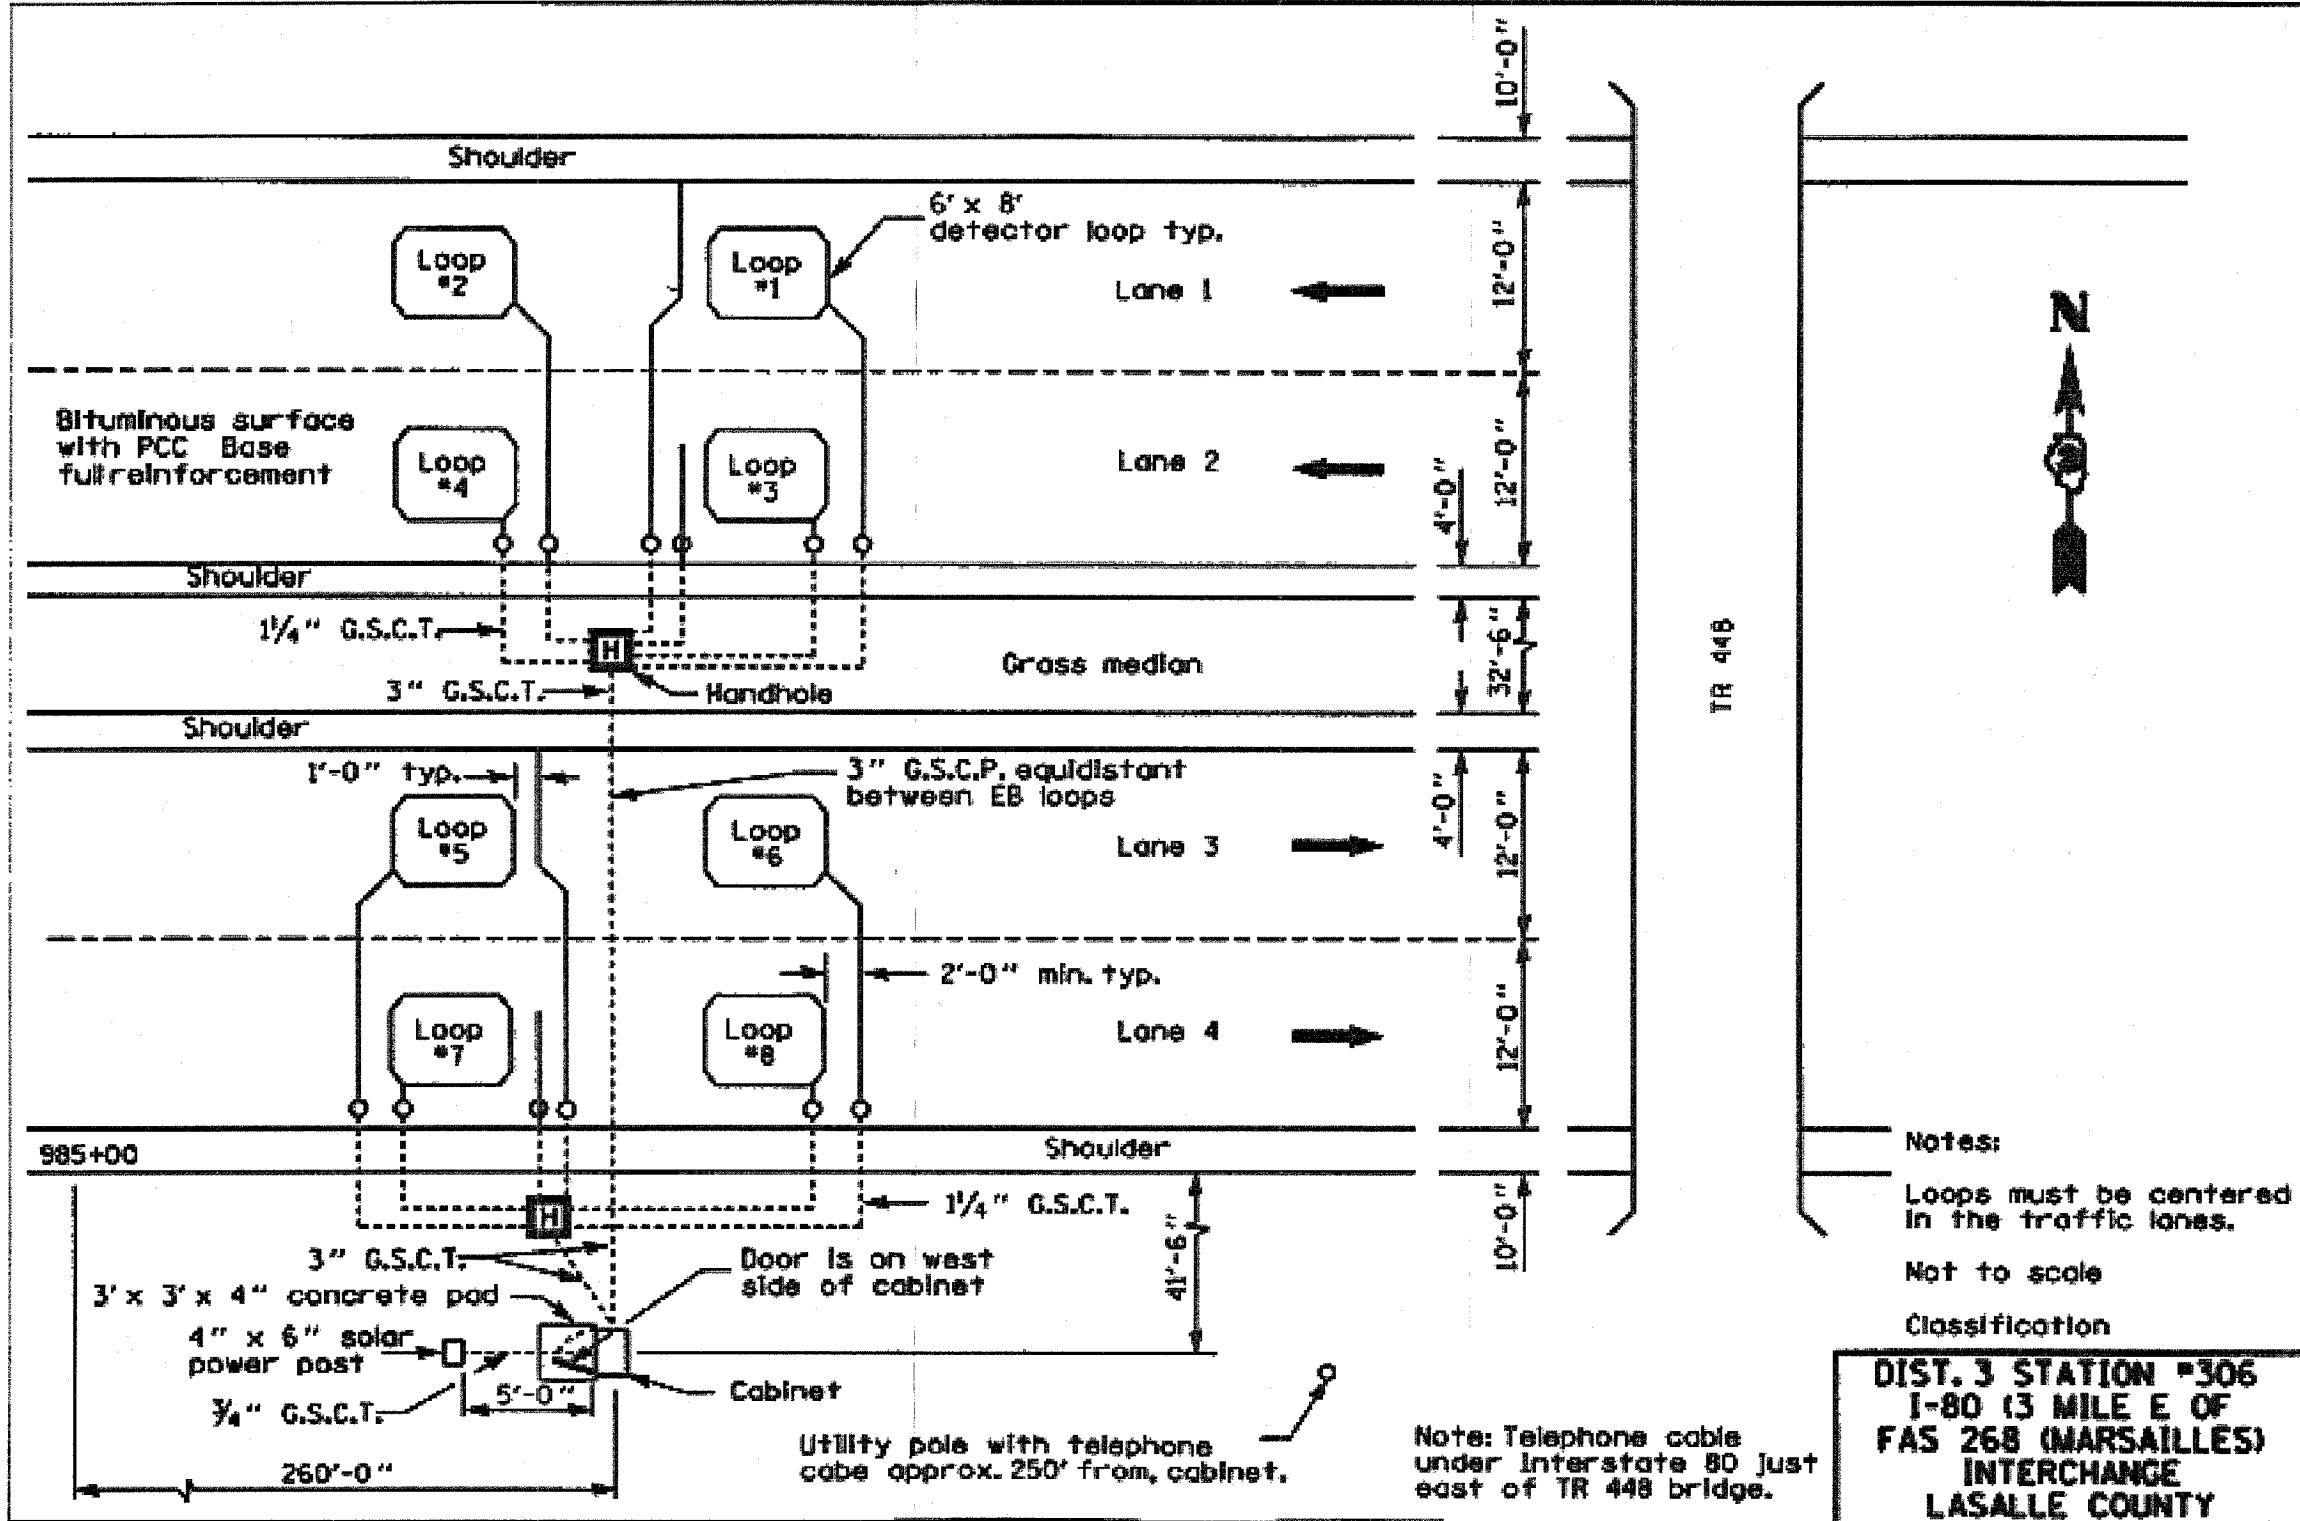

THIS SHEET IS FOR INFORMATION ONLY

DATE: 1/16/01
C:\projects\ec02107\verat1.s.dgn