


F.A.P. RTE.	SECTION	COUNTY	TOTAL SHEETS	SHEET NO.
332	47RS-12	VERMILION	24	6

EXISTING TYPICAL CROSS SECTION

STATION 2627+89 TO STATION 2743+00

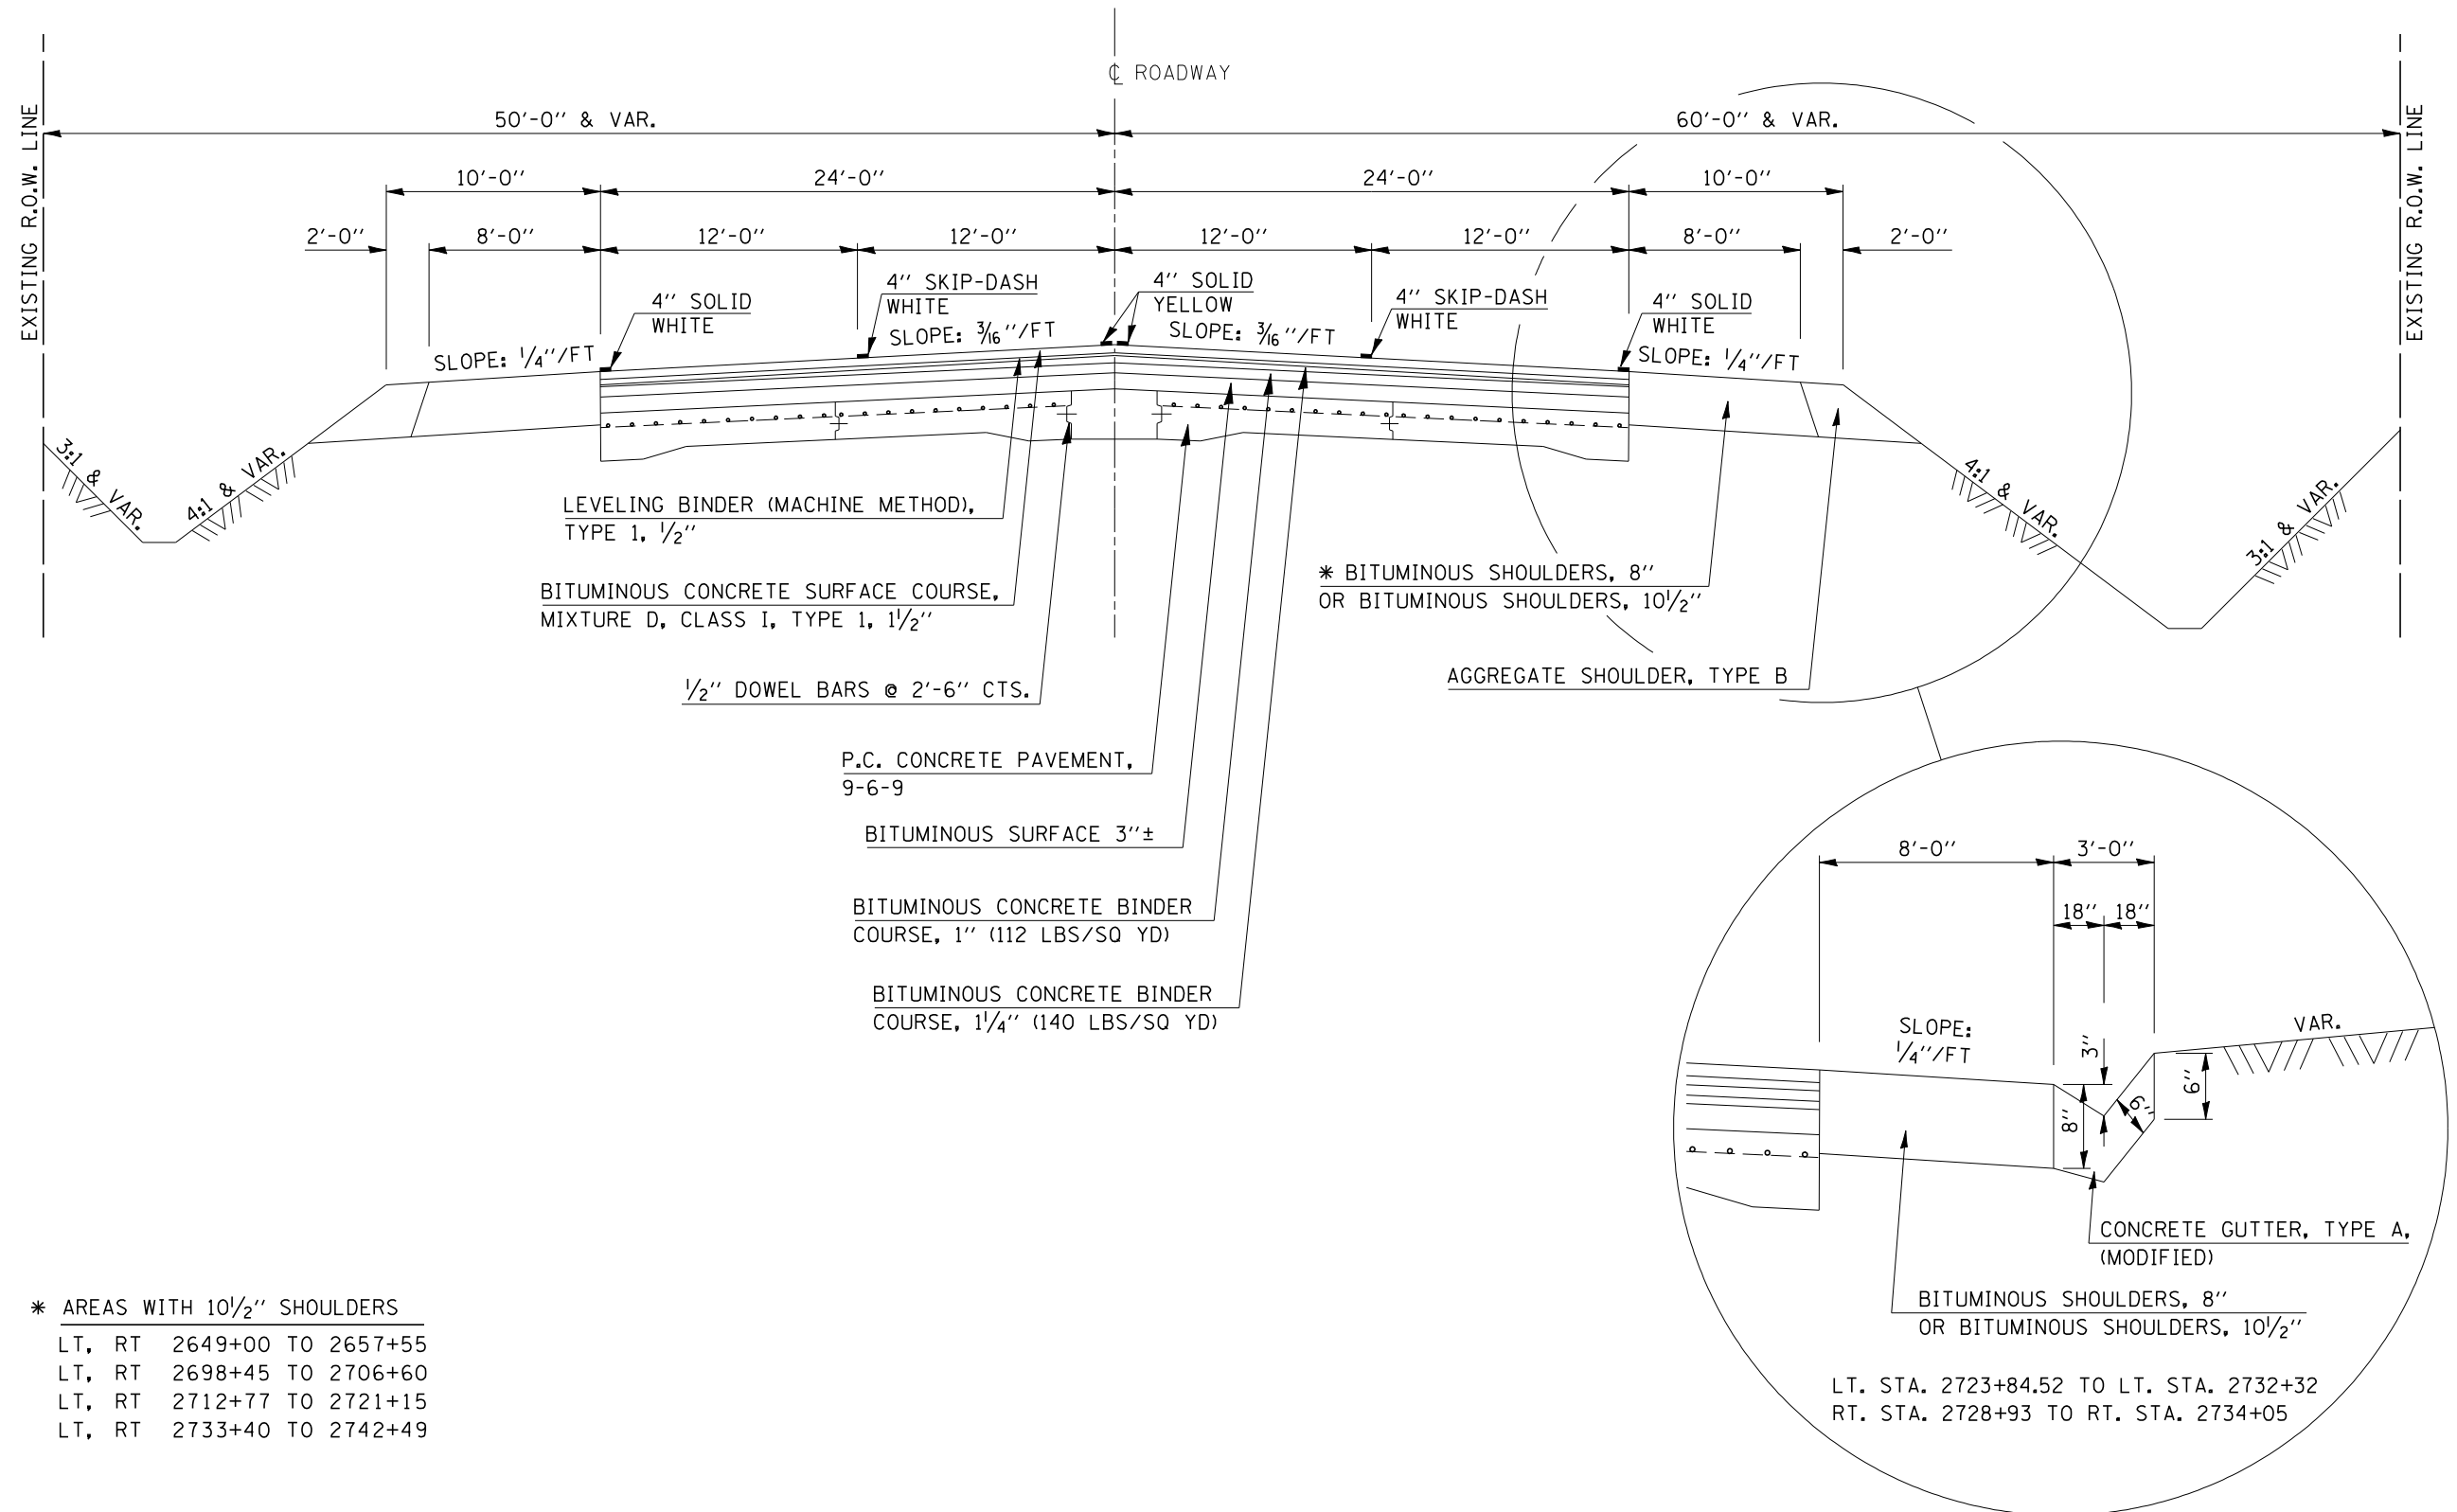

- * AREAS WITH 10 1/2" SHOULDERS
- LT, RT 2649+00 TO 2657+55
- LT, RT 2698+45 TO 2706+60
- LT, RT 2712+77 TO 2721+15
- LT, RT 2733+40 TO 2742+49