



F.A.I. RTE.	SECTION	COUNTY	TOTAL SHEETS	SHEET NO.
55		McLEAN	87	32
STA. 39+800		TO STA. 40+486		
FED. ROAD DIST. NO.		ILLINOIS FED. AID PROJECT		

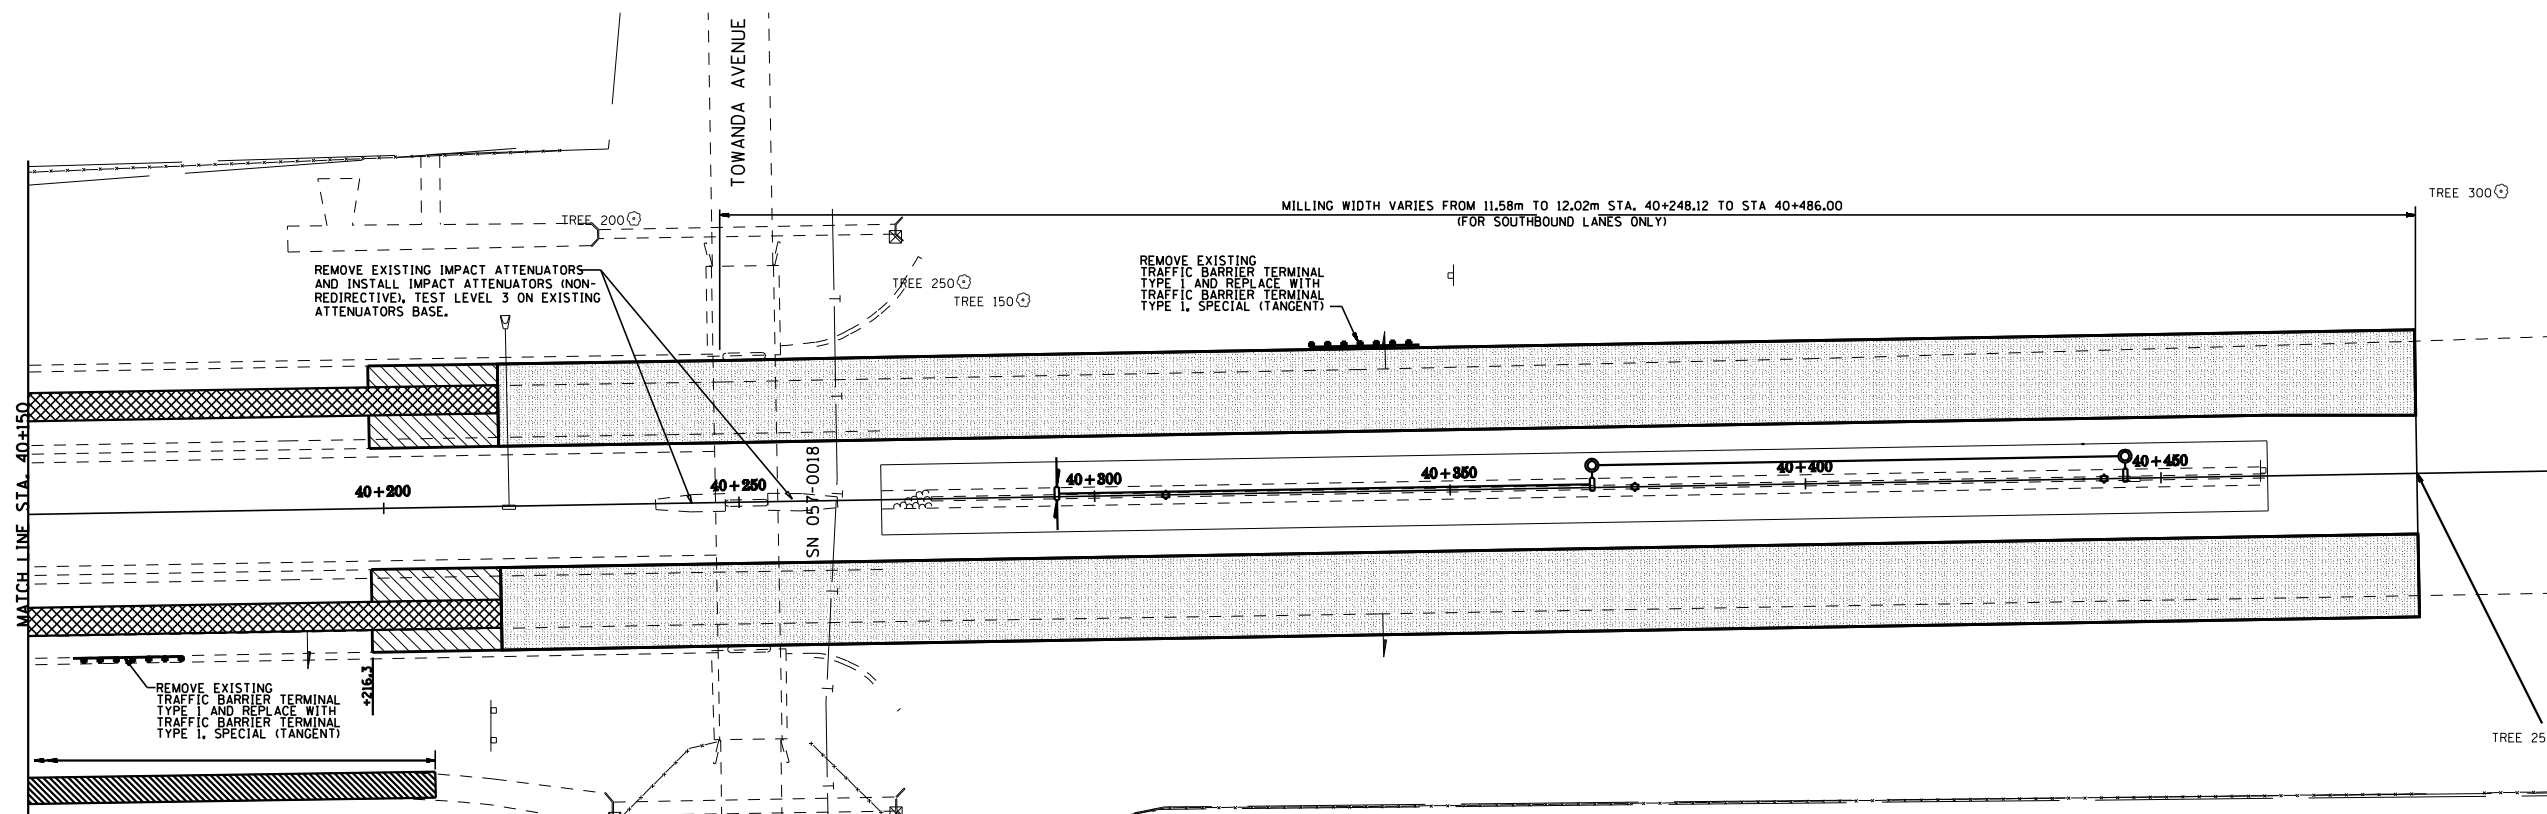

- HOT-MIX ASPHALT SURFACE REMOVAL, 35mm
- HOT-MIX ASPHALT SURFACE REMOVAL VARIABLE DEPTH
- HOT-MIX ASPHALT SURFACE REMOVAL, 110mm

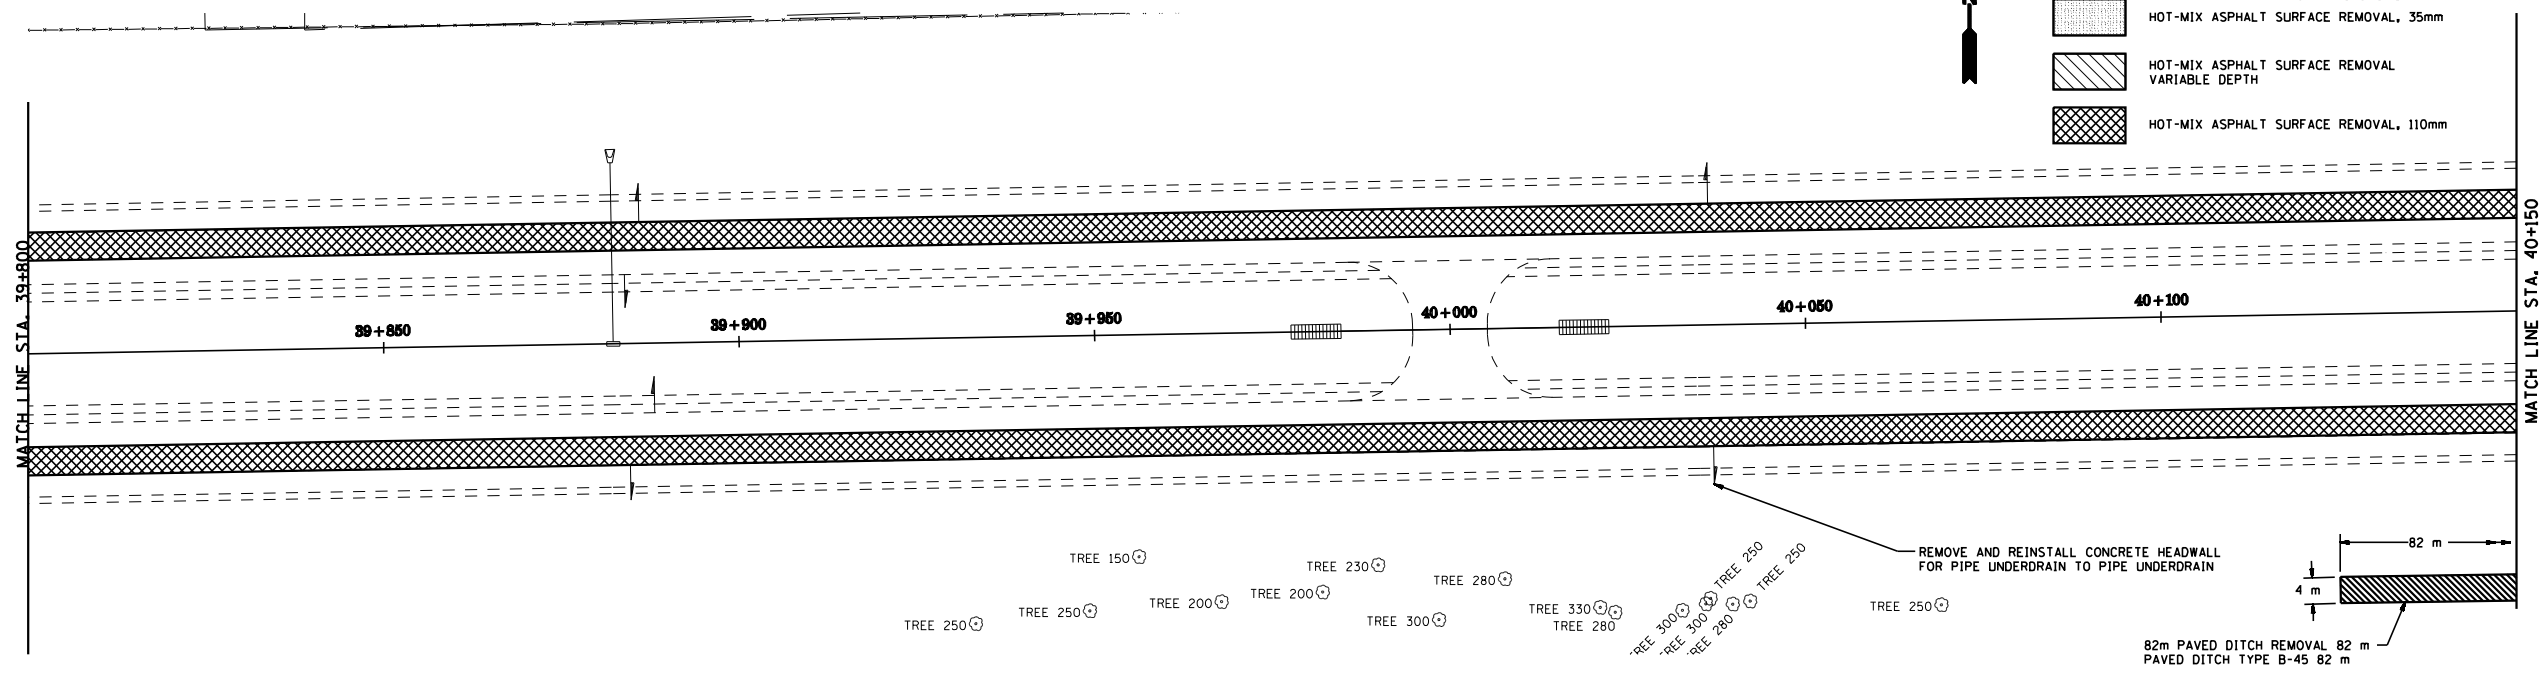

END CONSTRUCTION  
STA. 40+486

DOUBLE PLAN SHEETS  
F.A.I. 55  
SECTION (57-4)RS-3 & I  
MCLEAN COUNTY